


| | | | |
|--------------|---------------|----|------|
| FINAL SURVEY | SURVEYED | BY | DATE |
| NOTE BOOK | PLOTTED | | |
| | TEMPLATE | | |
| | AS Laid | | |
| | AREAS CHECKED | | |

| | | | |
|-----------------|---------------|----|------|
| ORIGINAL SURVEY | SURVEYED | BY | DATE |
| NOTE BOOK | PLOTTED | | |
| | TEMPLATE | | |
| | AS Laid | | |
| | AREAS CHECKED | | |

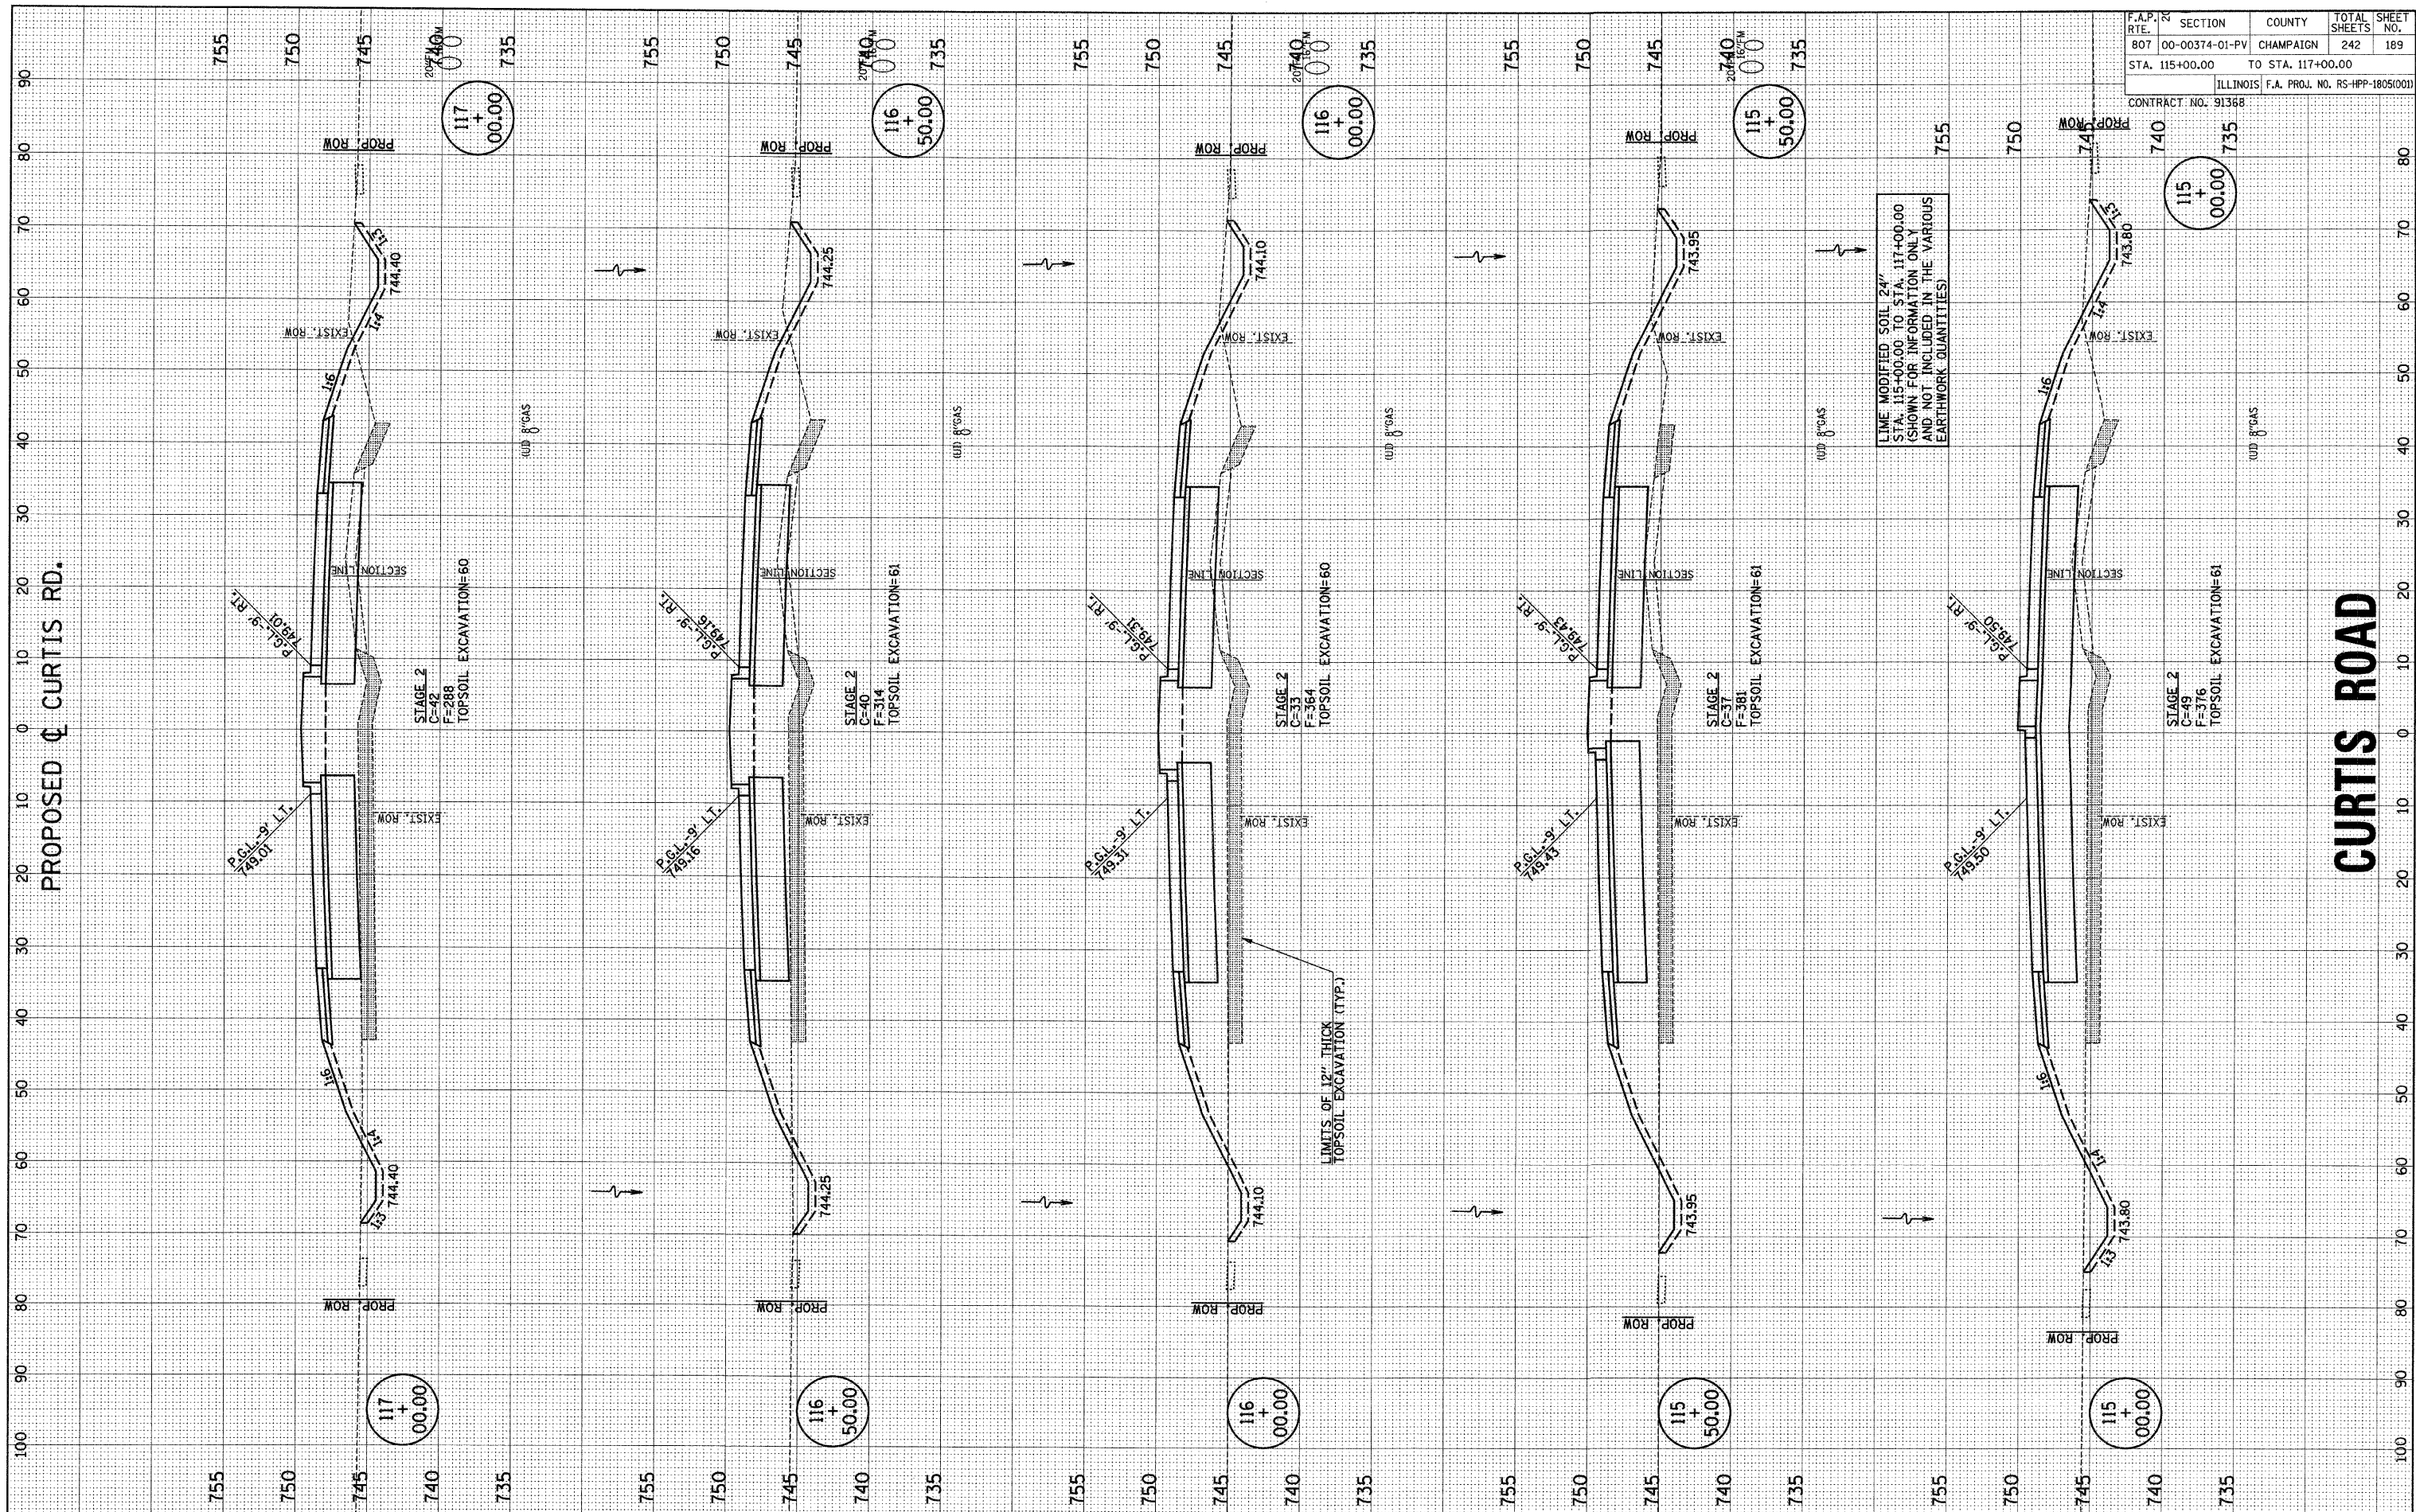

| | | | | |
|--|----------------|-------------------|--------------|-----------|
| F.A.P. R | SECTION | COUNTY | TOTAL SHEETS | SHEET NO. |
| 807 | 00-00374-01-PV | CHAMPAIGN | 242 | 189 |
| STA. 115+00.00 | | TO STA. 117+00.00 | | |
| ILLINOIS F.A. PROJ. NO. RS-HPP-1805(001) | | | | |
| CONTRACT NO. 91368 | | | | |

PROPOSED CURTIS RD.

CURTIS ROAD