


FINL SURVEY	SURVEYED	BY	DATE
NOTE BOOK	PLOTTED		
	TEMPLATE		
	AREAS CHECKED		

ORIGINAL SURVEY	SURVEYED	BY	DATE
NOTE BOOK	PLOTTED		
	TEMPLATE		
	AREAS CHECKED		

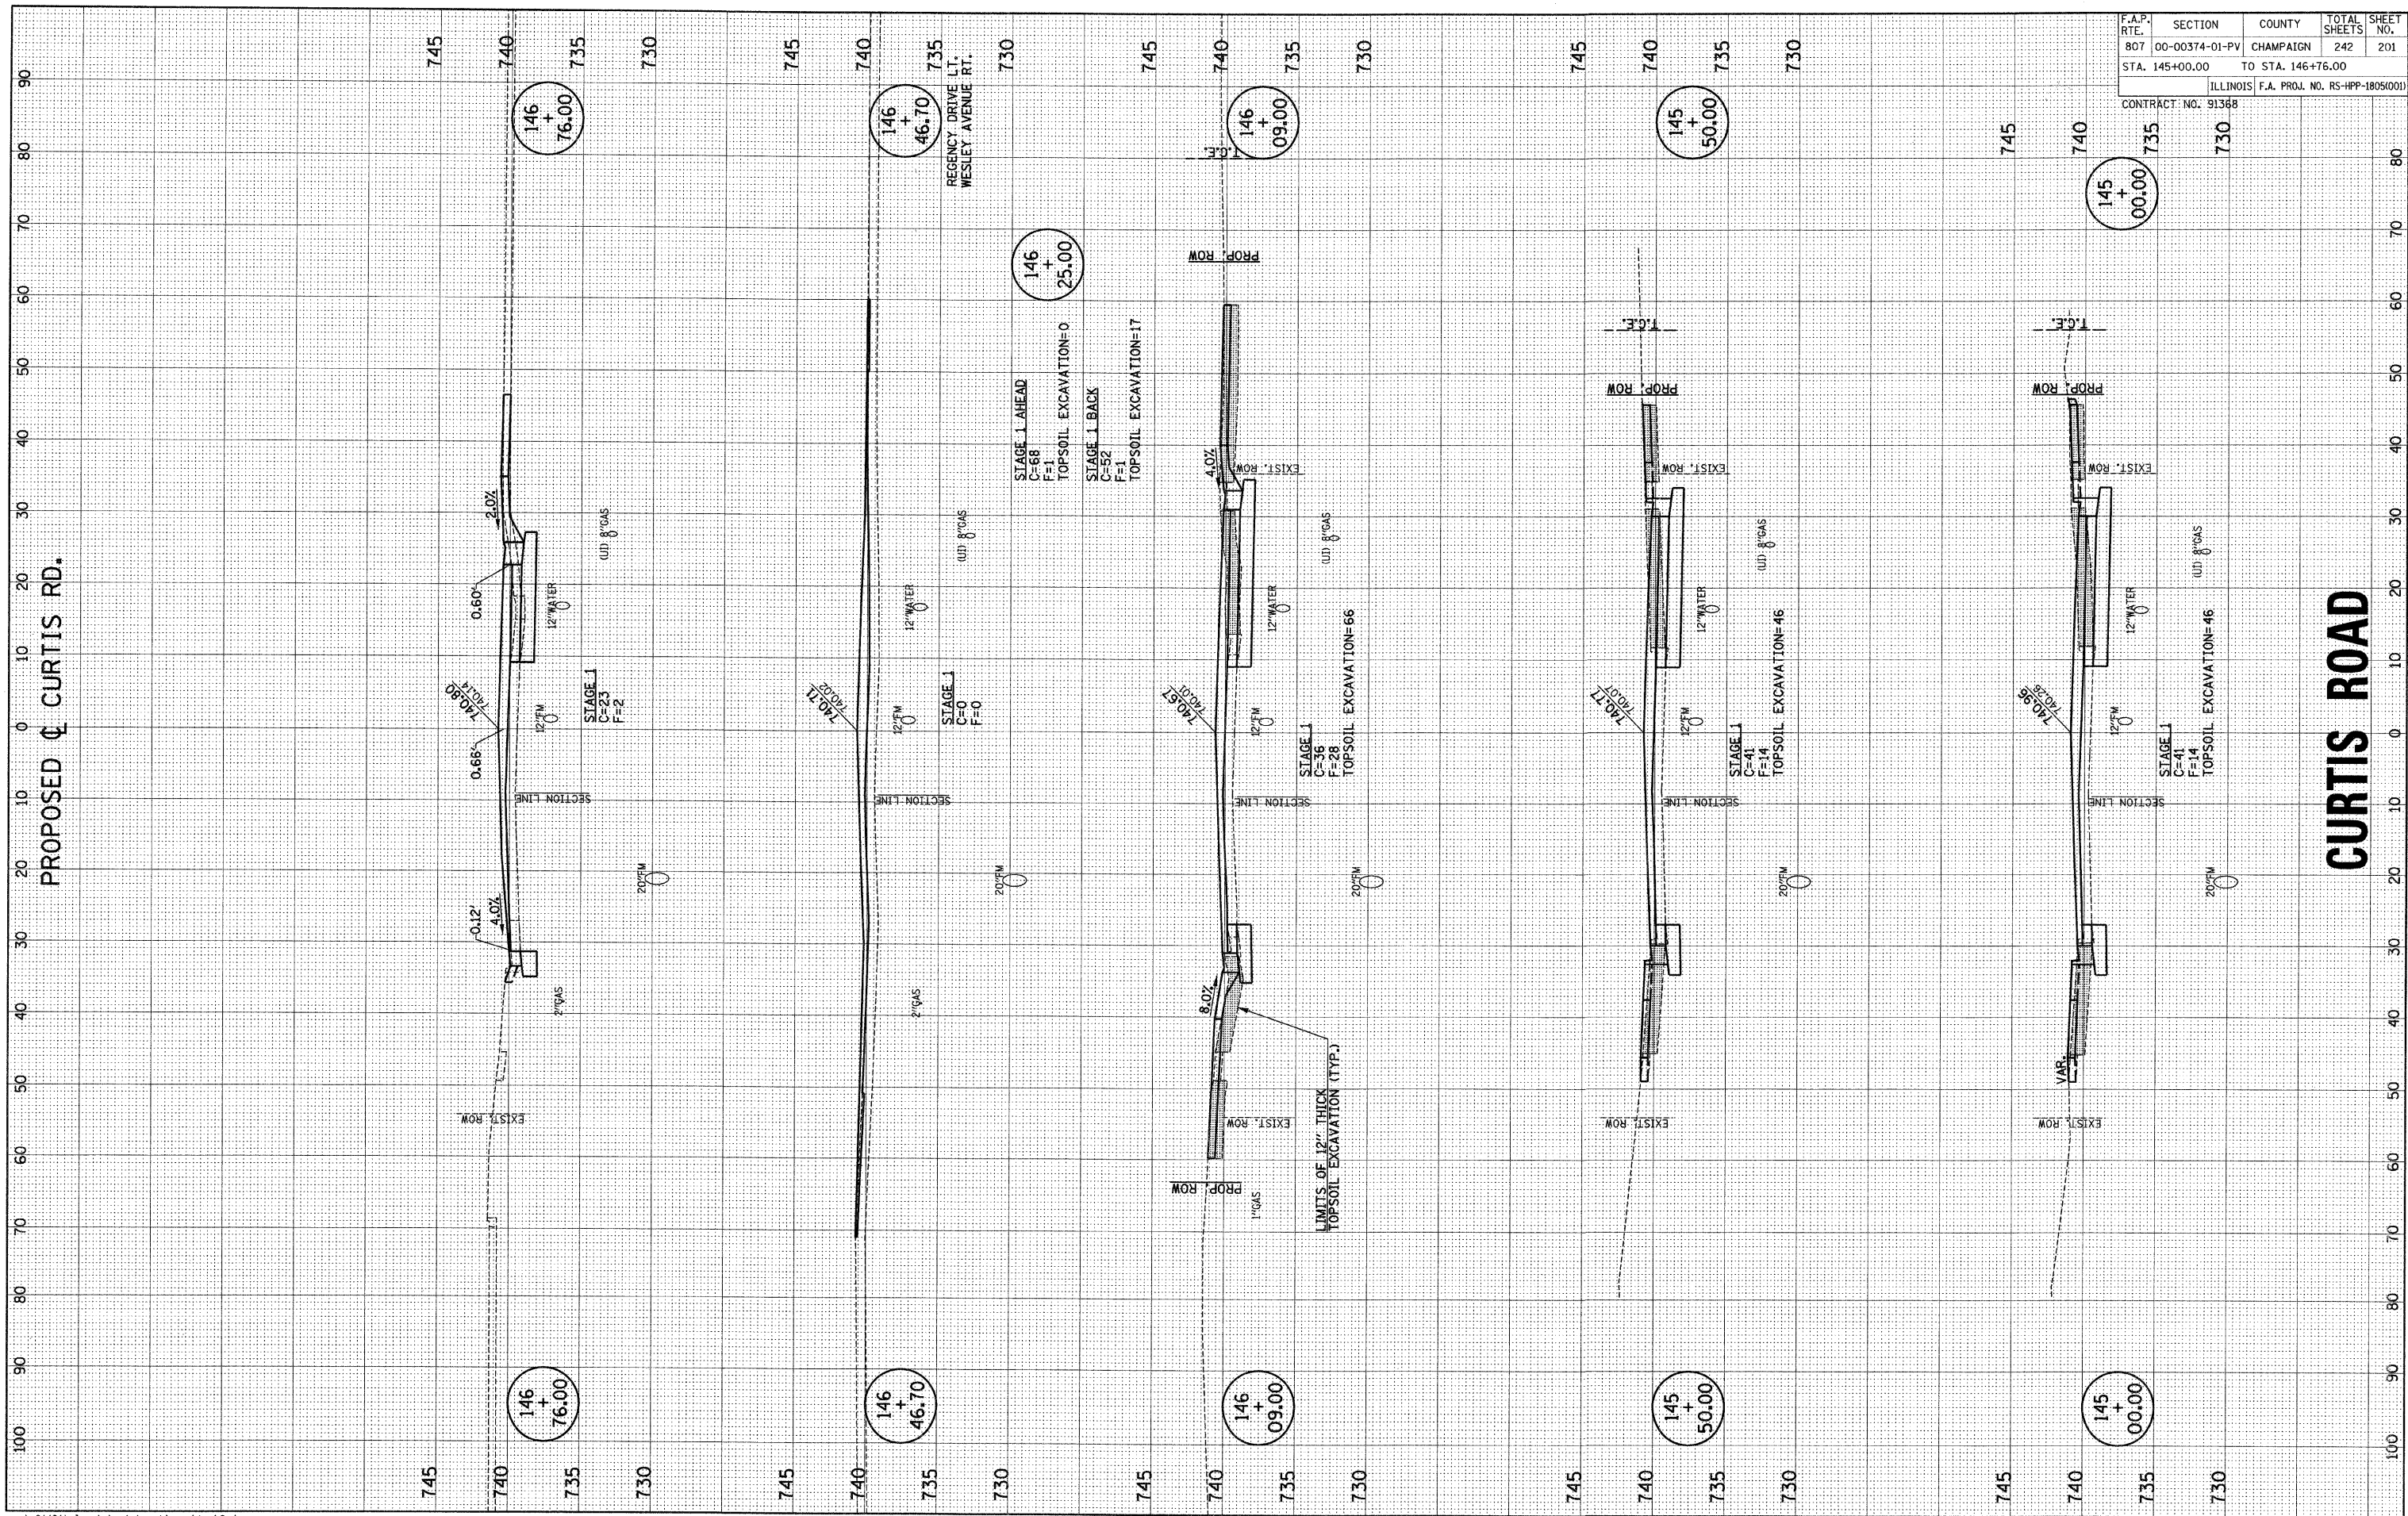

F.A.P. RTE.	SECTION	COUNTY	TOTAL SHEETS	SHEET NO.
807	00-00374-01-PV	CHAMPAIGN	242	201
STA. 145+00.00	TO STA. 146+76.00			
ILLINOIS		F.A. PROJ. NO. RS-HPP-18050001		
CONTRACT NO. 91368				

p:\c01401\plans\sheets\curtisxsht-ph2.dgn  
10/3/2008 8:07:20 AM