


FINAL SURVEY PLOTTED TEMPLATE AREAS CHECKED

DATE BY

ORIGINAL SURVEY PLOTTED TEMPLATE AREAS CHECKED

DATE BY

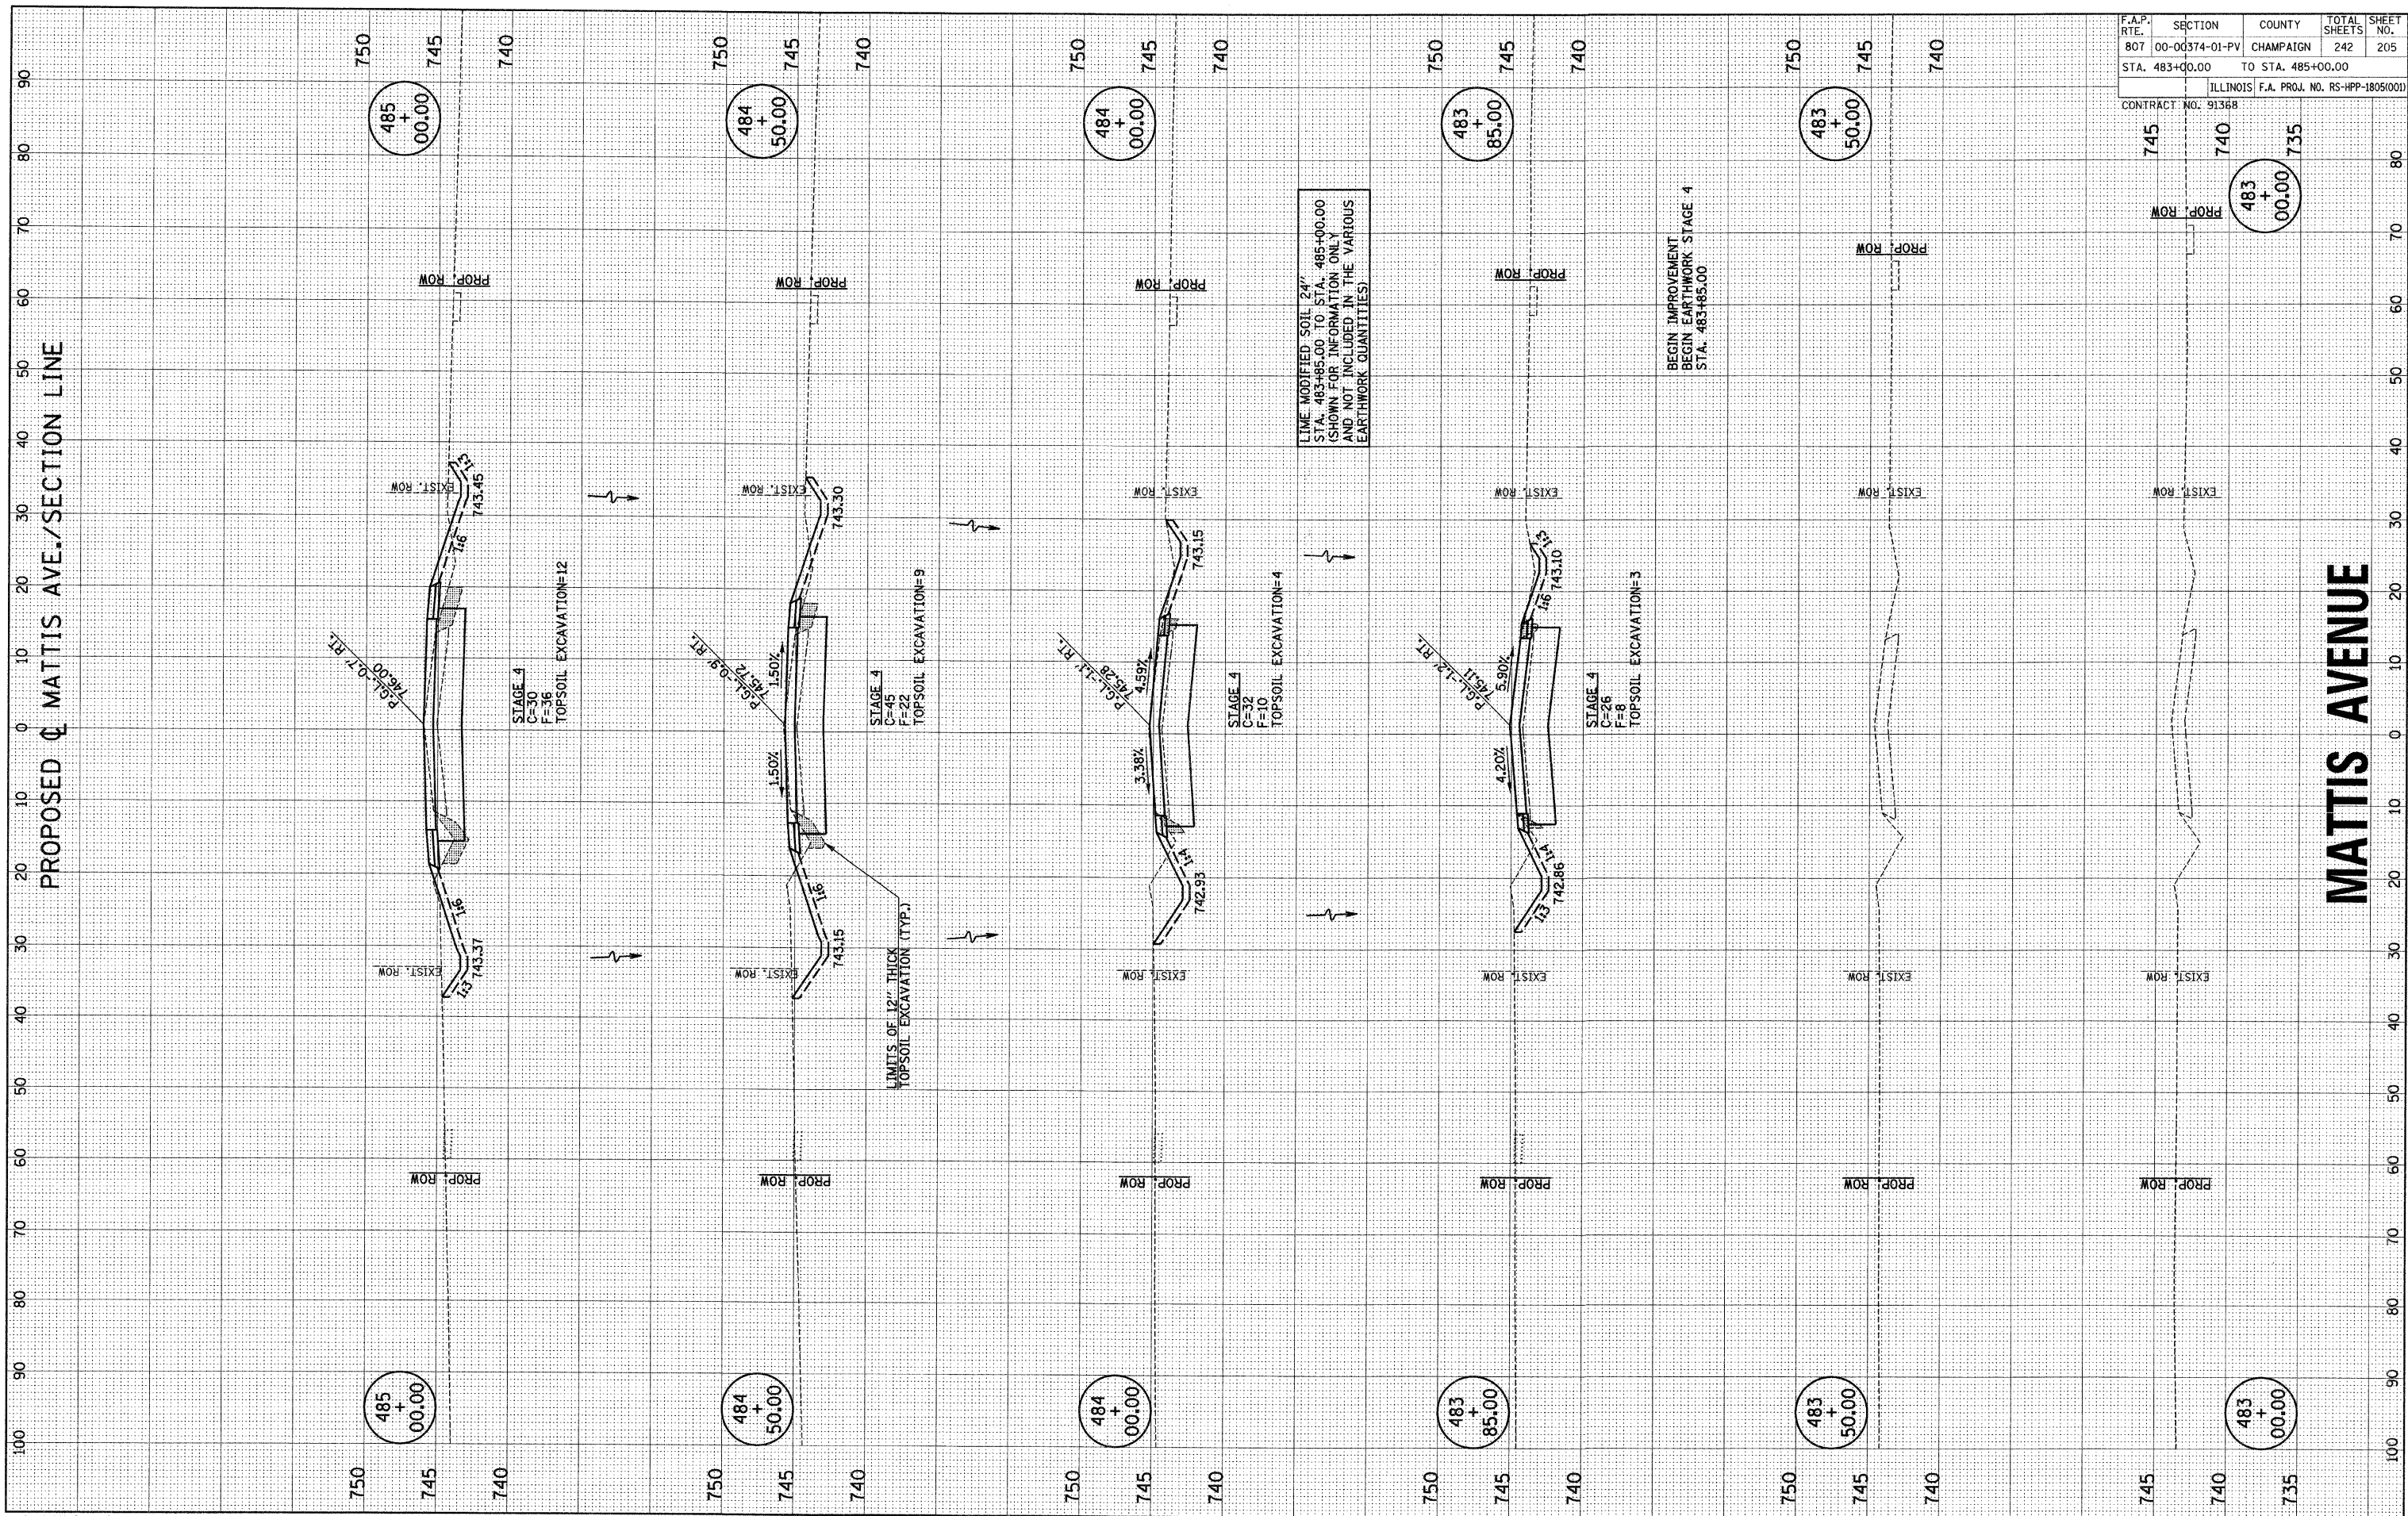

F.A.P. RTE.	SECTION	COUNTY	TOTAL SHEETS	SHEET NO.
807	00-00374-01-PV	CHAMPAIGN	242	205
STA. 483+00.00		TO STA. 485+00.00		
ILLINOIS F.A. PROJ. NO. RS-HPP-1805(001)				
CONTRACT NO. 91368				