


FINL SURVEY SURVEYED PLOTTED DATE
 NOTE BOOK TEMPLATE
 NO. AREAS CHECKED

ORIGINAL SURVEY SURVEYED PLOTTED DATE
 NOTE BOOK TEMPLATE
 NO. AREAS CHECKED

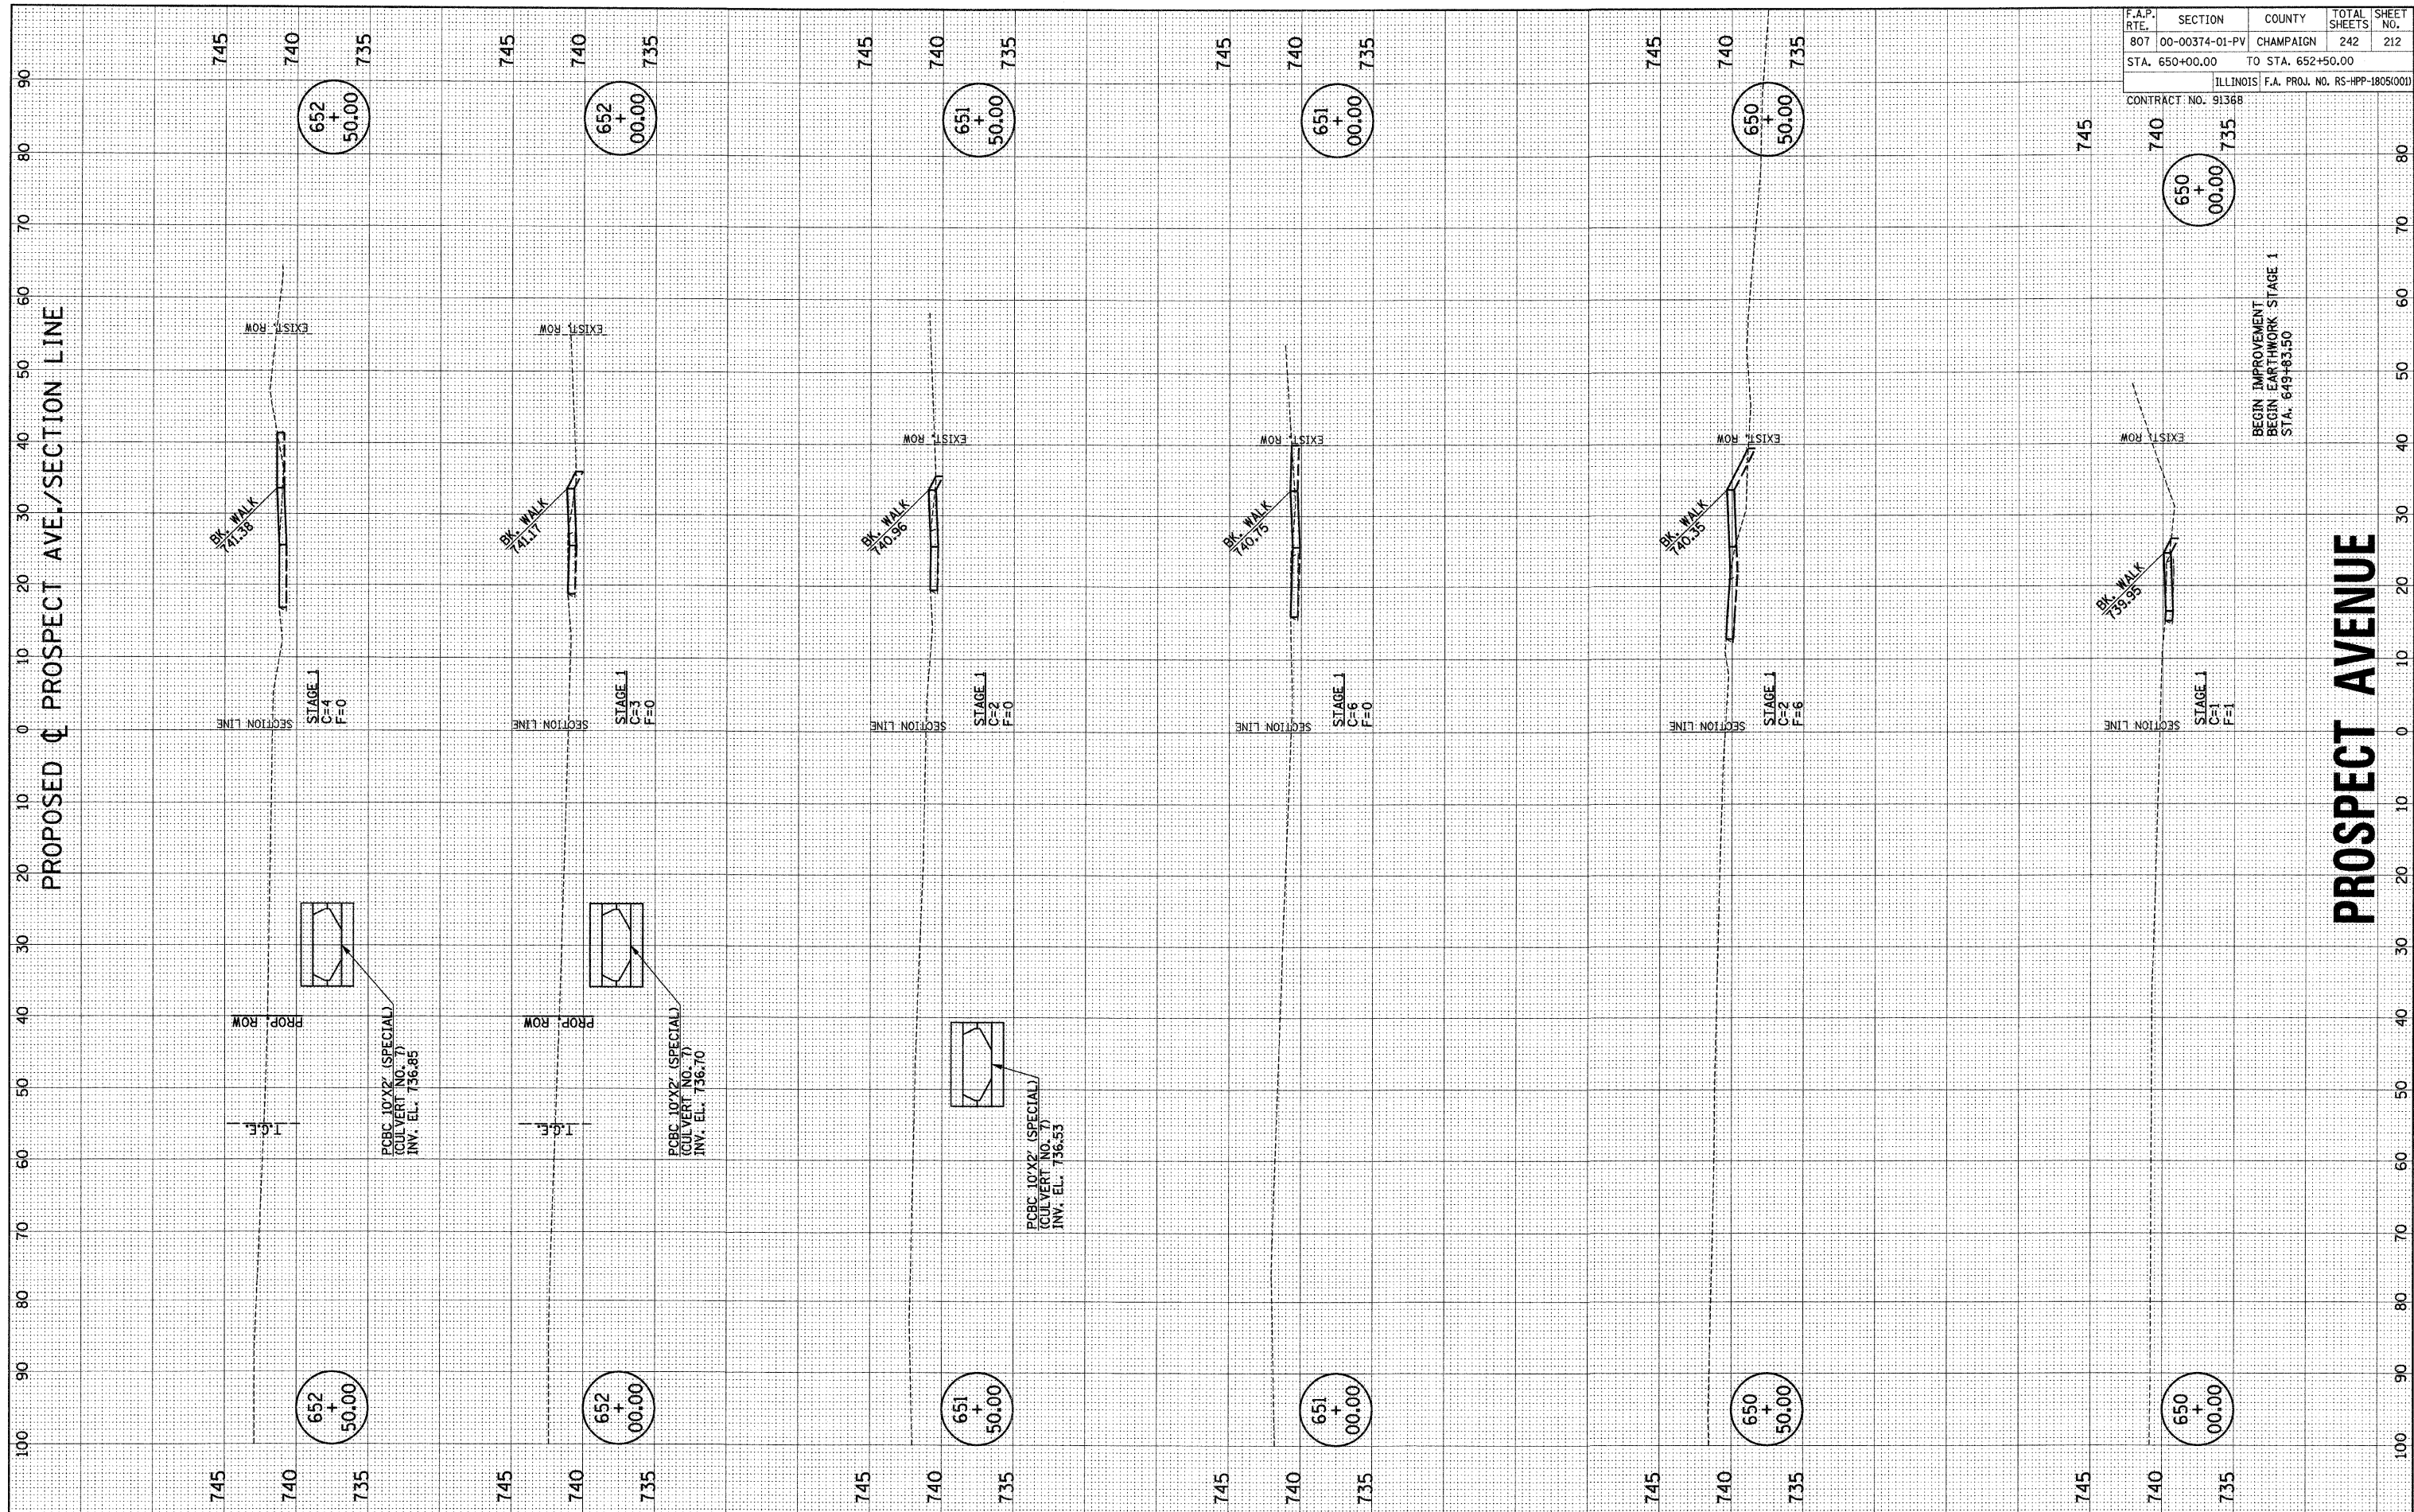

F.A.P. RTE.	SECTION	COUNTY	TOTAL SHEETS	SHEET NO.
807	00-00374-01-PV	CHAMPAIGN	242	212
STA. 650+00.00		TO STA. 652+50.00		
ILLINOIS F.A. PROJ. NO. RS-HPP-1805(001)				
CONTRACT NO. 91368				

BEGIN IMPROVEMENT
 BEGIN EARTHWORK STAGE 1
 STA. 649+63.50

PROSPECT AVENUE