


F.A.P. SECTION COUNTY TOTAL SHEETS SHEET NO.
807 00-00374-01-PV CHAMPAIGN 242 221
STA. 2+15.00 TO STA. 3+40.00
ILLINOIS F.A. PROJ. NO. RS-HPP-1805(001)
CONTRACT NO. 91368

PROPOSED **B** DETENTION BASIN/WETLAND

FINAL SURVEY	SURVEYED	BY	DATE
NOTE BOOK	PLOTTED		
NO.	TEMPLATE		
	AREAS CHECKED		

ORIGINAL SURVEY	SURVEYED	BY	DATE
NOTE BOOK	PLOTTED		
NO.	TEMPLATE		
	AREAS CHECKED		

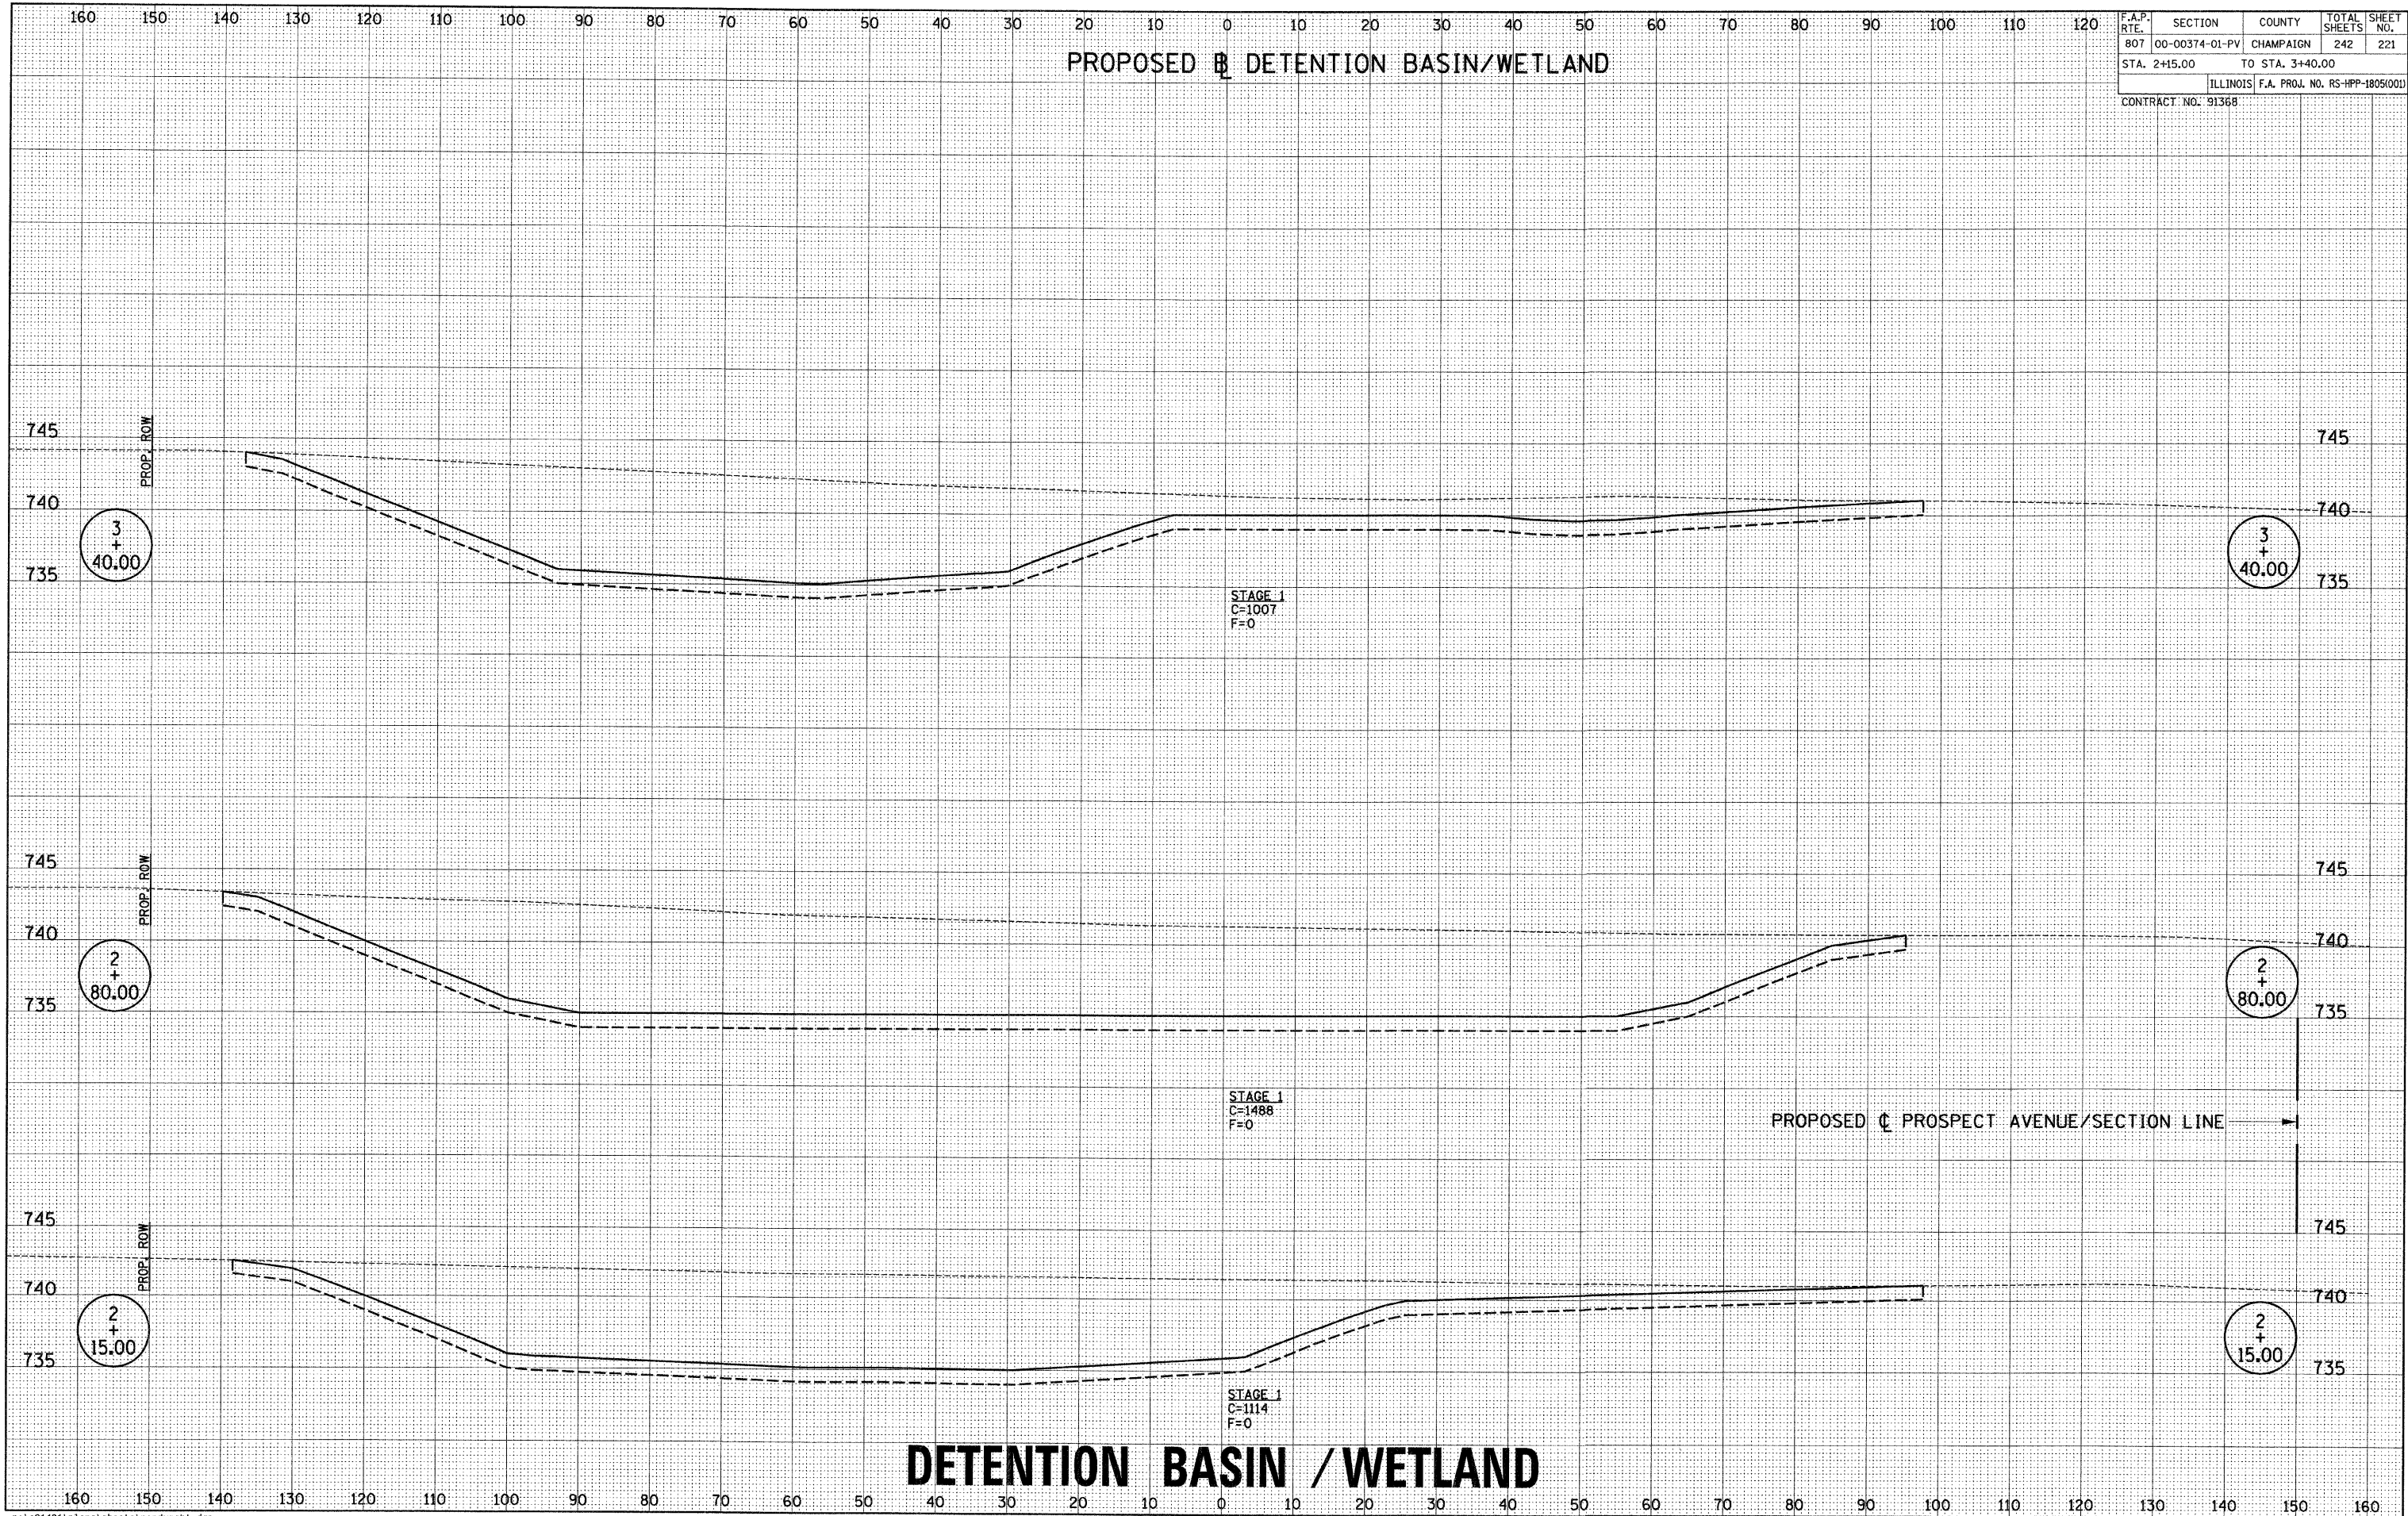

**DETENTION BASIN / WETLAND**

p:\c01401\plans\sheets\pondxsht.dgn  
10/3/2008 8:16:55 AM