

| | | | | |
|---|----------------|-----------------|--------------|-----------|
| F.A.P. RTE. | SECTION | COUNTY | TOTAL SHEETS | SHEET NO. |
| 807 | 00-00374-01-PV | CHAMPAIGN | 242 | 222 |
| STA. 3+75.00 | | TO STA. 4+63.00 | | |
| ILLINOIS F.A. PROJ. NO. RS-HPP-1805(00) | | | | |
| CONTRACT NO. 91368 | | | | |

PROPOSED **B** DETENTION BASIN/WETLAND

END EARTHWORK STAGE 1
STA. 4+63.00

STAGE 1
C=162
F=0

STAGE 1
C=962
F=0

STAGE 1
C=1169
F=0


STAGE 1
C=1472
F=0

160 150 140 130 120 110 100 90 80 70 60 50 40 30 20 10 0 10 20 30 40 50 60 70 80 90 100 110 120

160 150 140 130 120 110 100 90 80 70 60 50 40 30 20 10 0 10 20 30 40 50 60 70 80 90 100 110 120 130 140 150 160

| | | |
|--------------|---------------|------|
| FINAL SURVEY | SURVEYED | DATE |
| NOTE BOOK | PLOTTED | BY |
| NO. | TEMPLATE | |
| | AREAS CHECKED | |

| | | |
|-----------------|---------------|------|
| ORIGINAL SURVEY | SURVEYED | DATE |
| NOTE BOOK | PLOTTED | BY |
| NO. | TEMPLATE | |
| | AREAS CHECKED | |

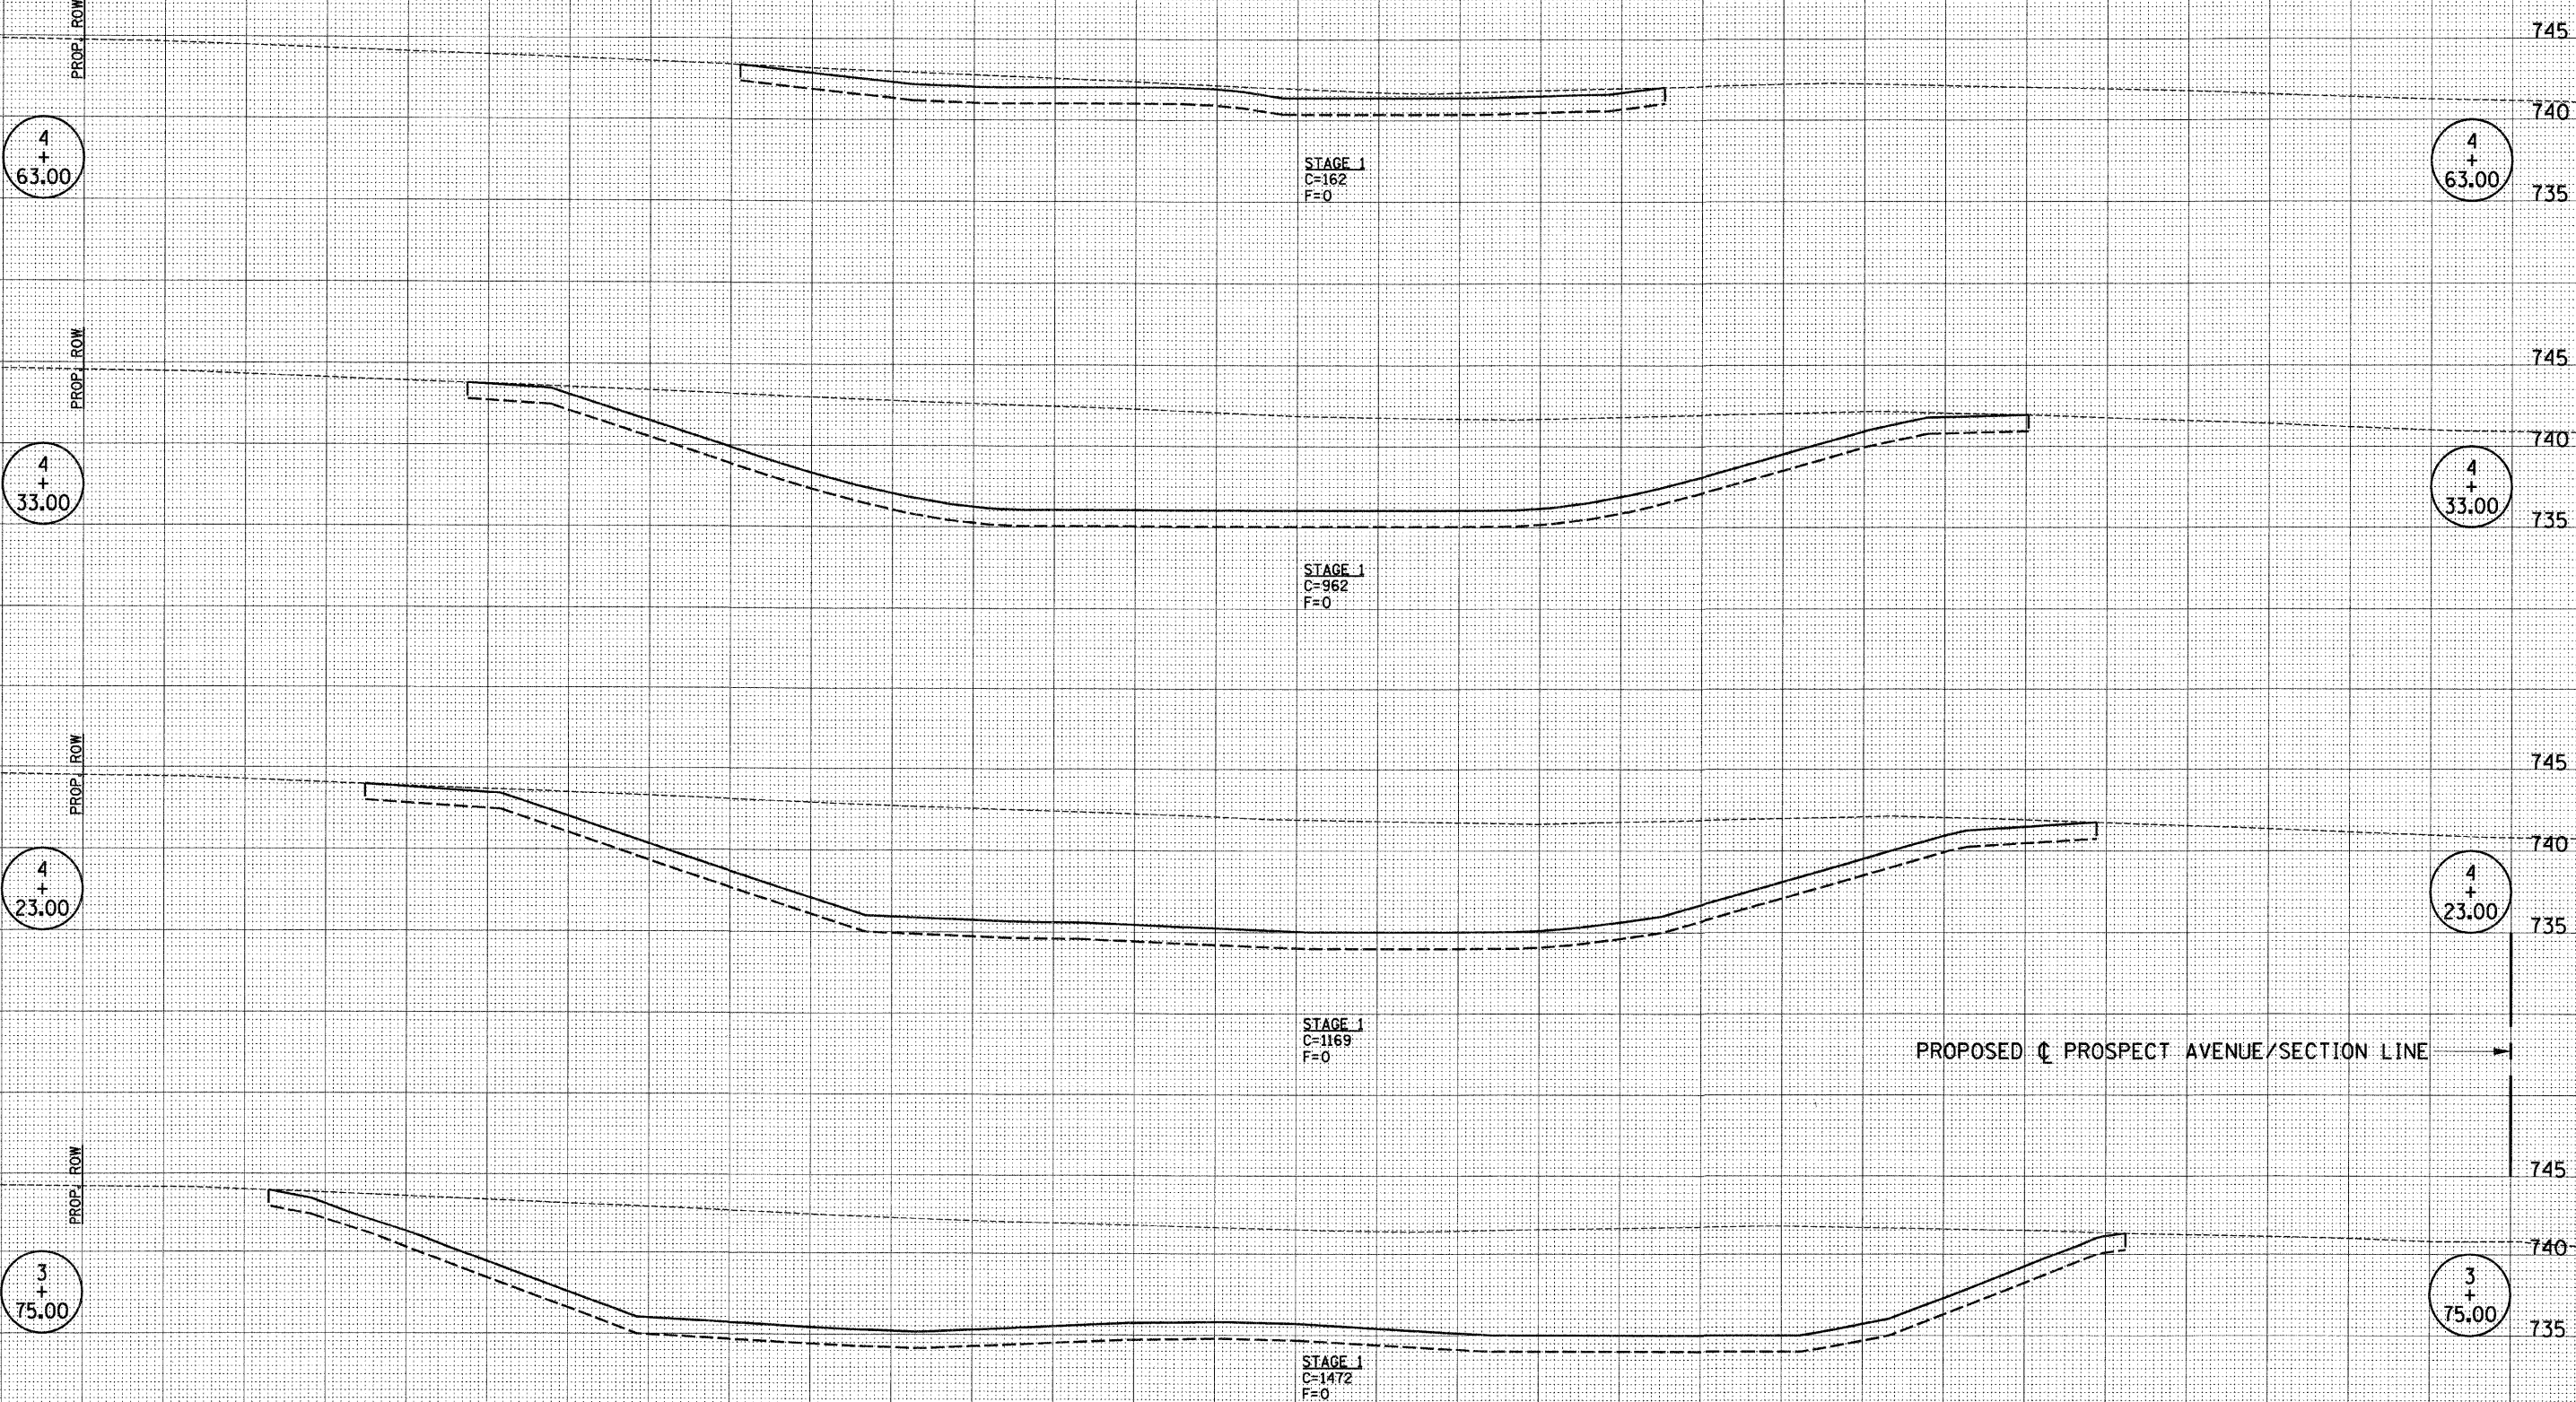

DETENTION BASIN / WETLAND