


FINAL SURVEYED SURVEY PLOTTED NOTE BOOK NO. BY DATE

ORIGINAL SURVEYED SURVEY PLOTTED NOTE BOOK NO. BY DATE

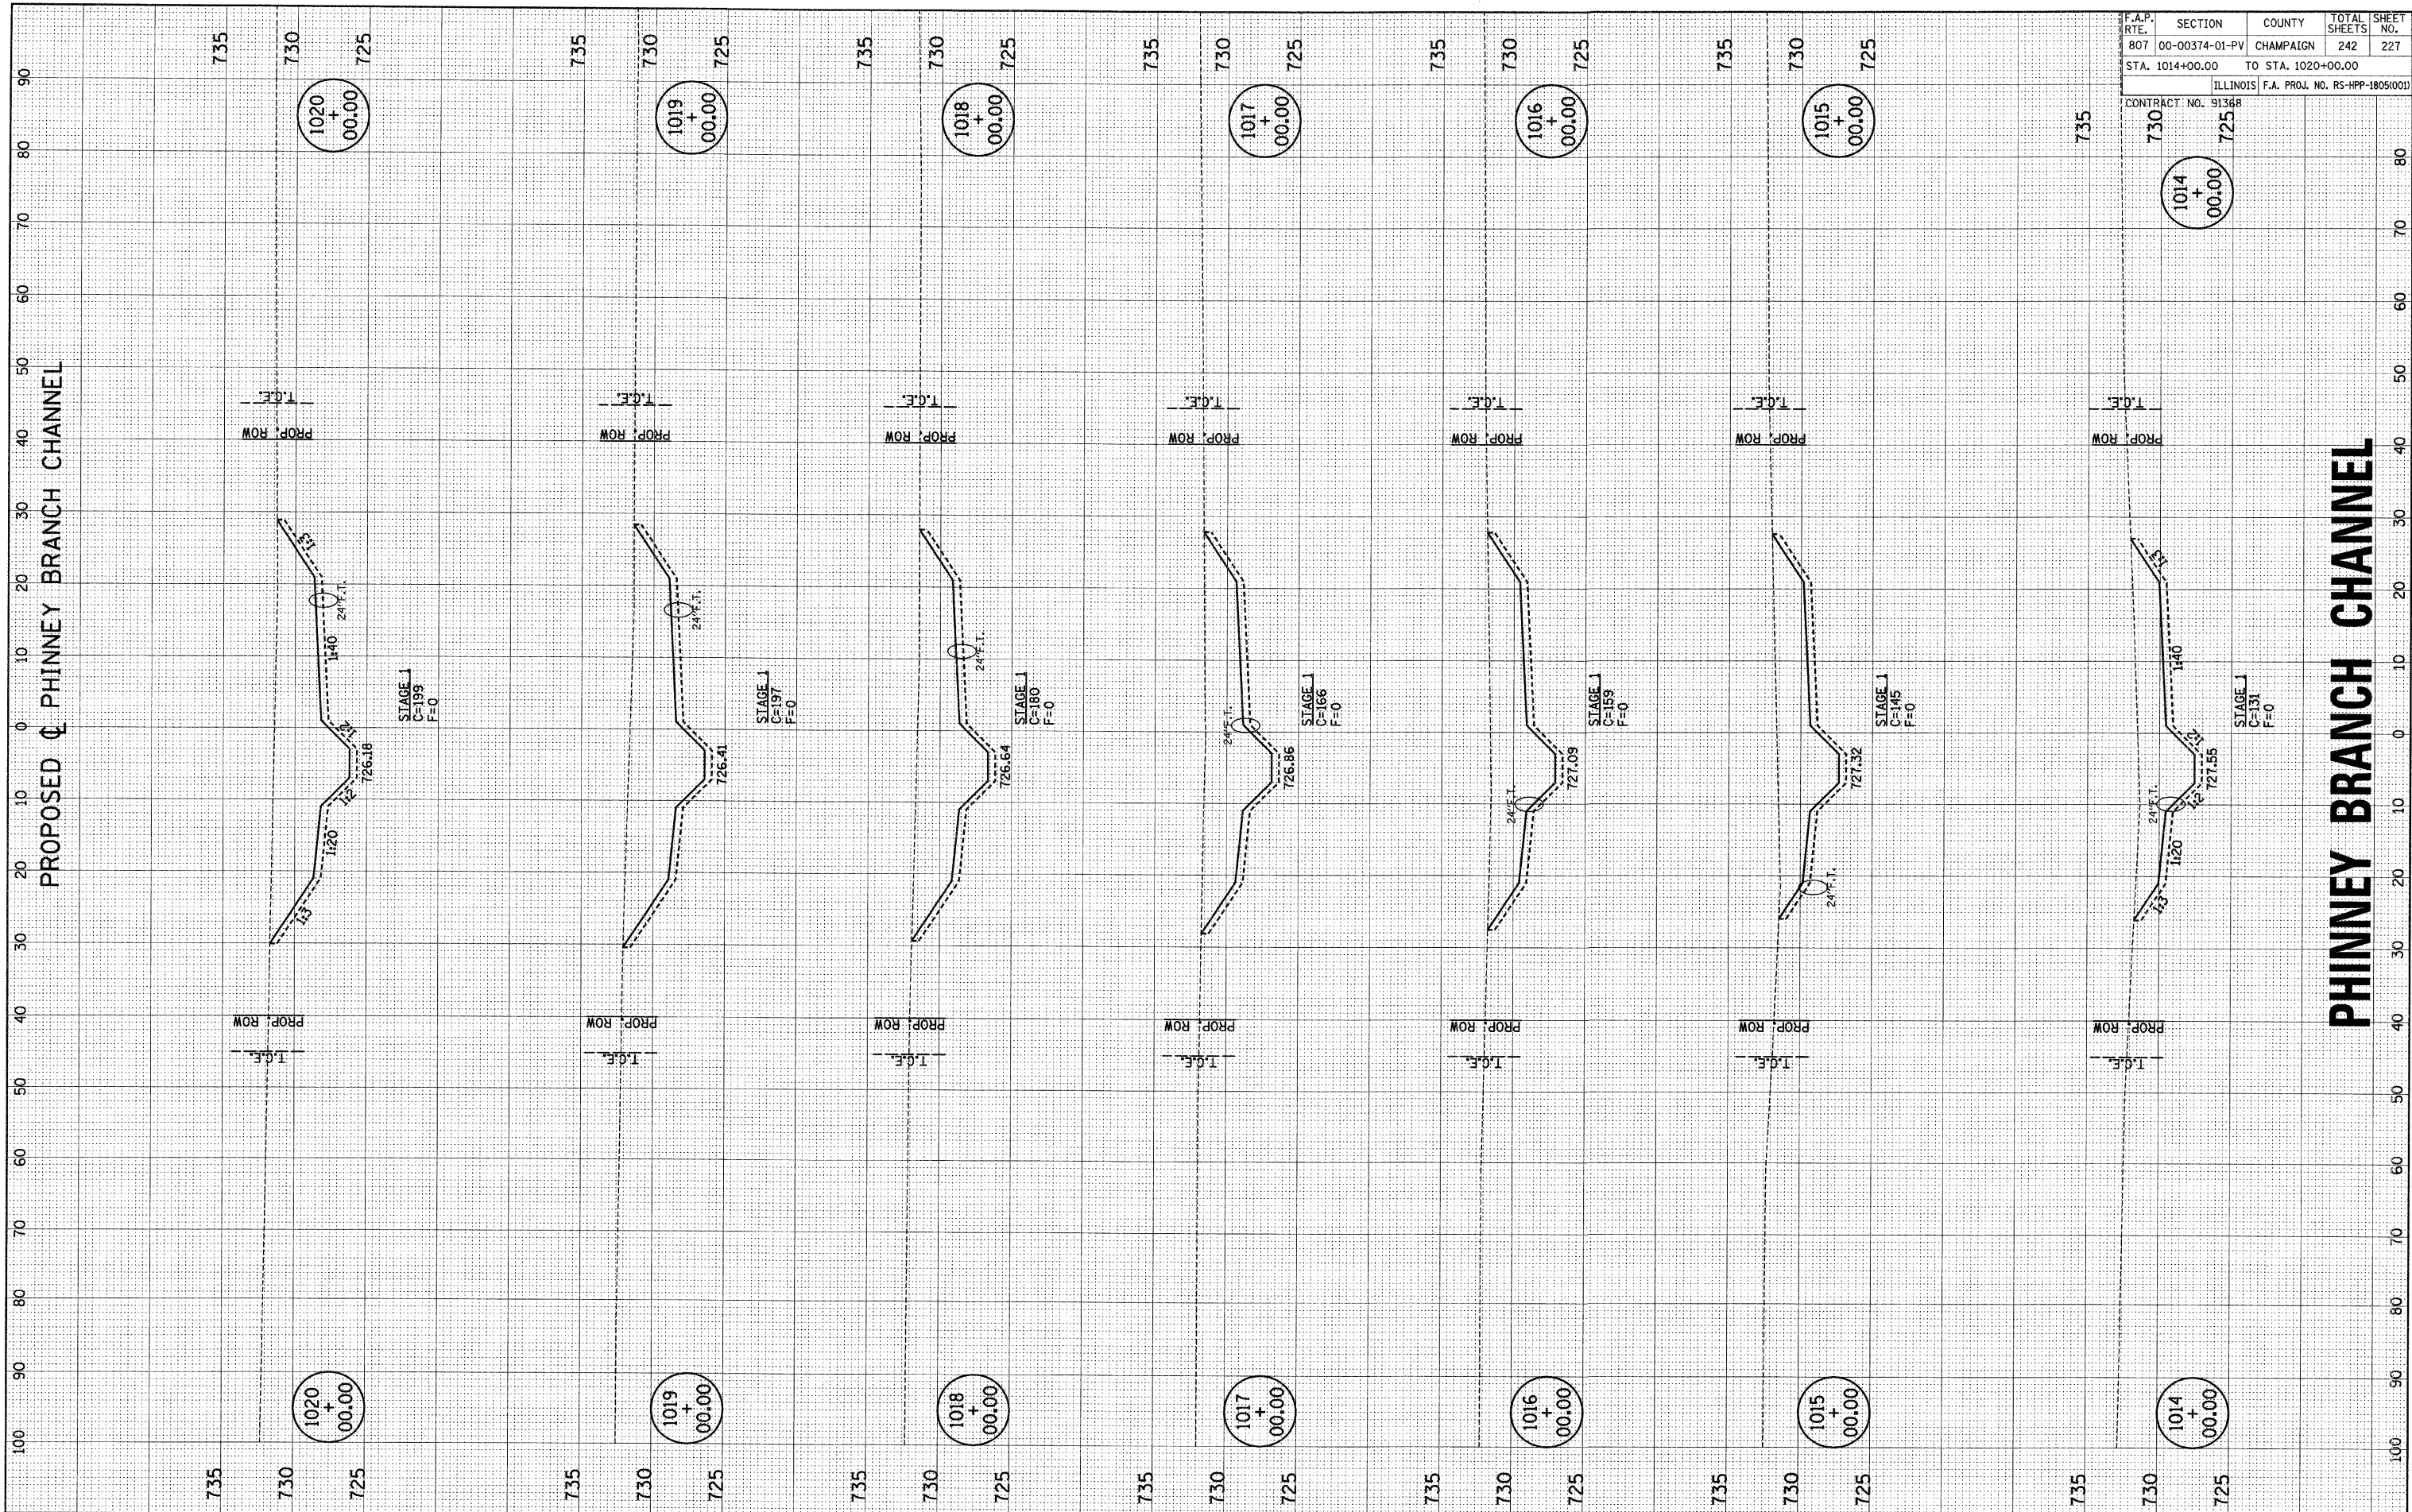

F.A.P. RTE.	SECTION	COUNTY	TOTAL SHEETS	SHEET NO.
807	00-00374-01-PV	CHAMPAIGN	242	227
STA. 1014+00.00		TO STA. 1020+00.00		
ILLINOIS		F.A. PROJ. NO. RS-HPP-1805(001)		