


FINAL SURVEY NO.	SURVEYED	BY	DATE
NOTE BOOK NO.	PLOTTED		
	TEMPLATE		
	AREAS CHECKED		

ORIGINAL SURVEY NO.	SURVEYED	BY	DATE
NOTE BOOK NO.	PLOTTED		
	TEMPLATE		
	AREAS CHECKED		

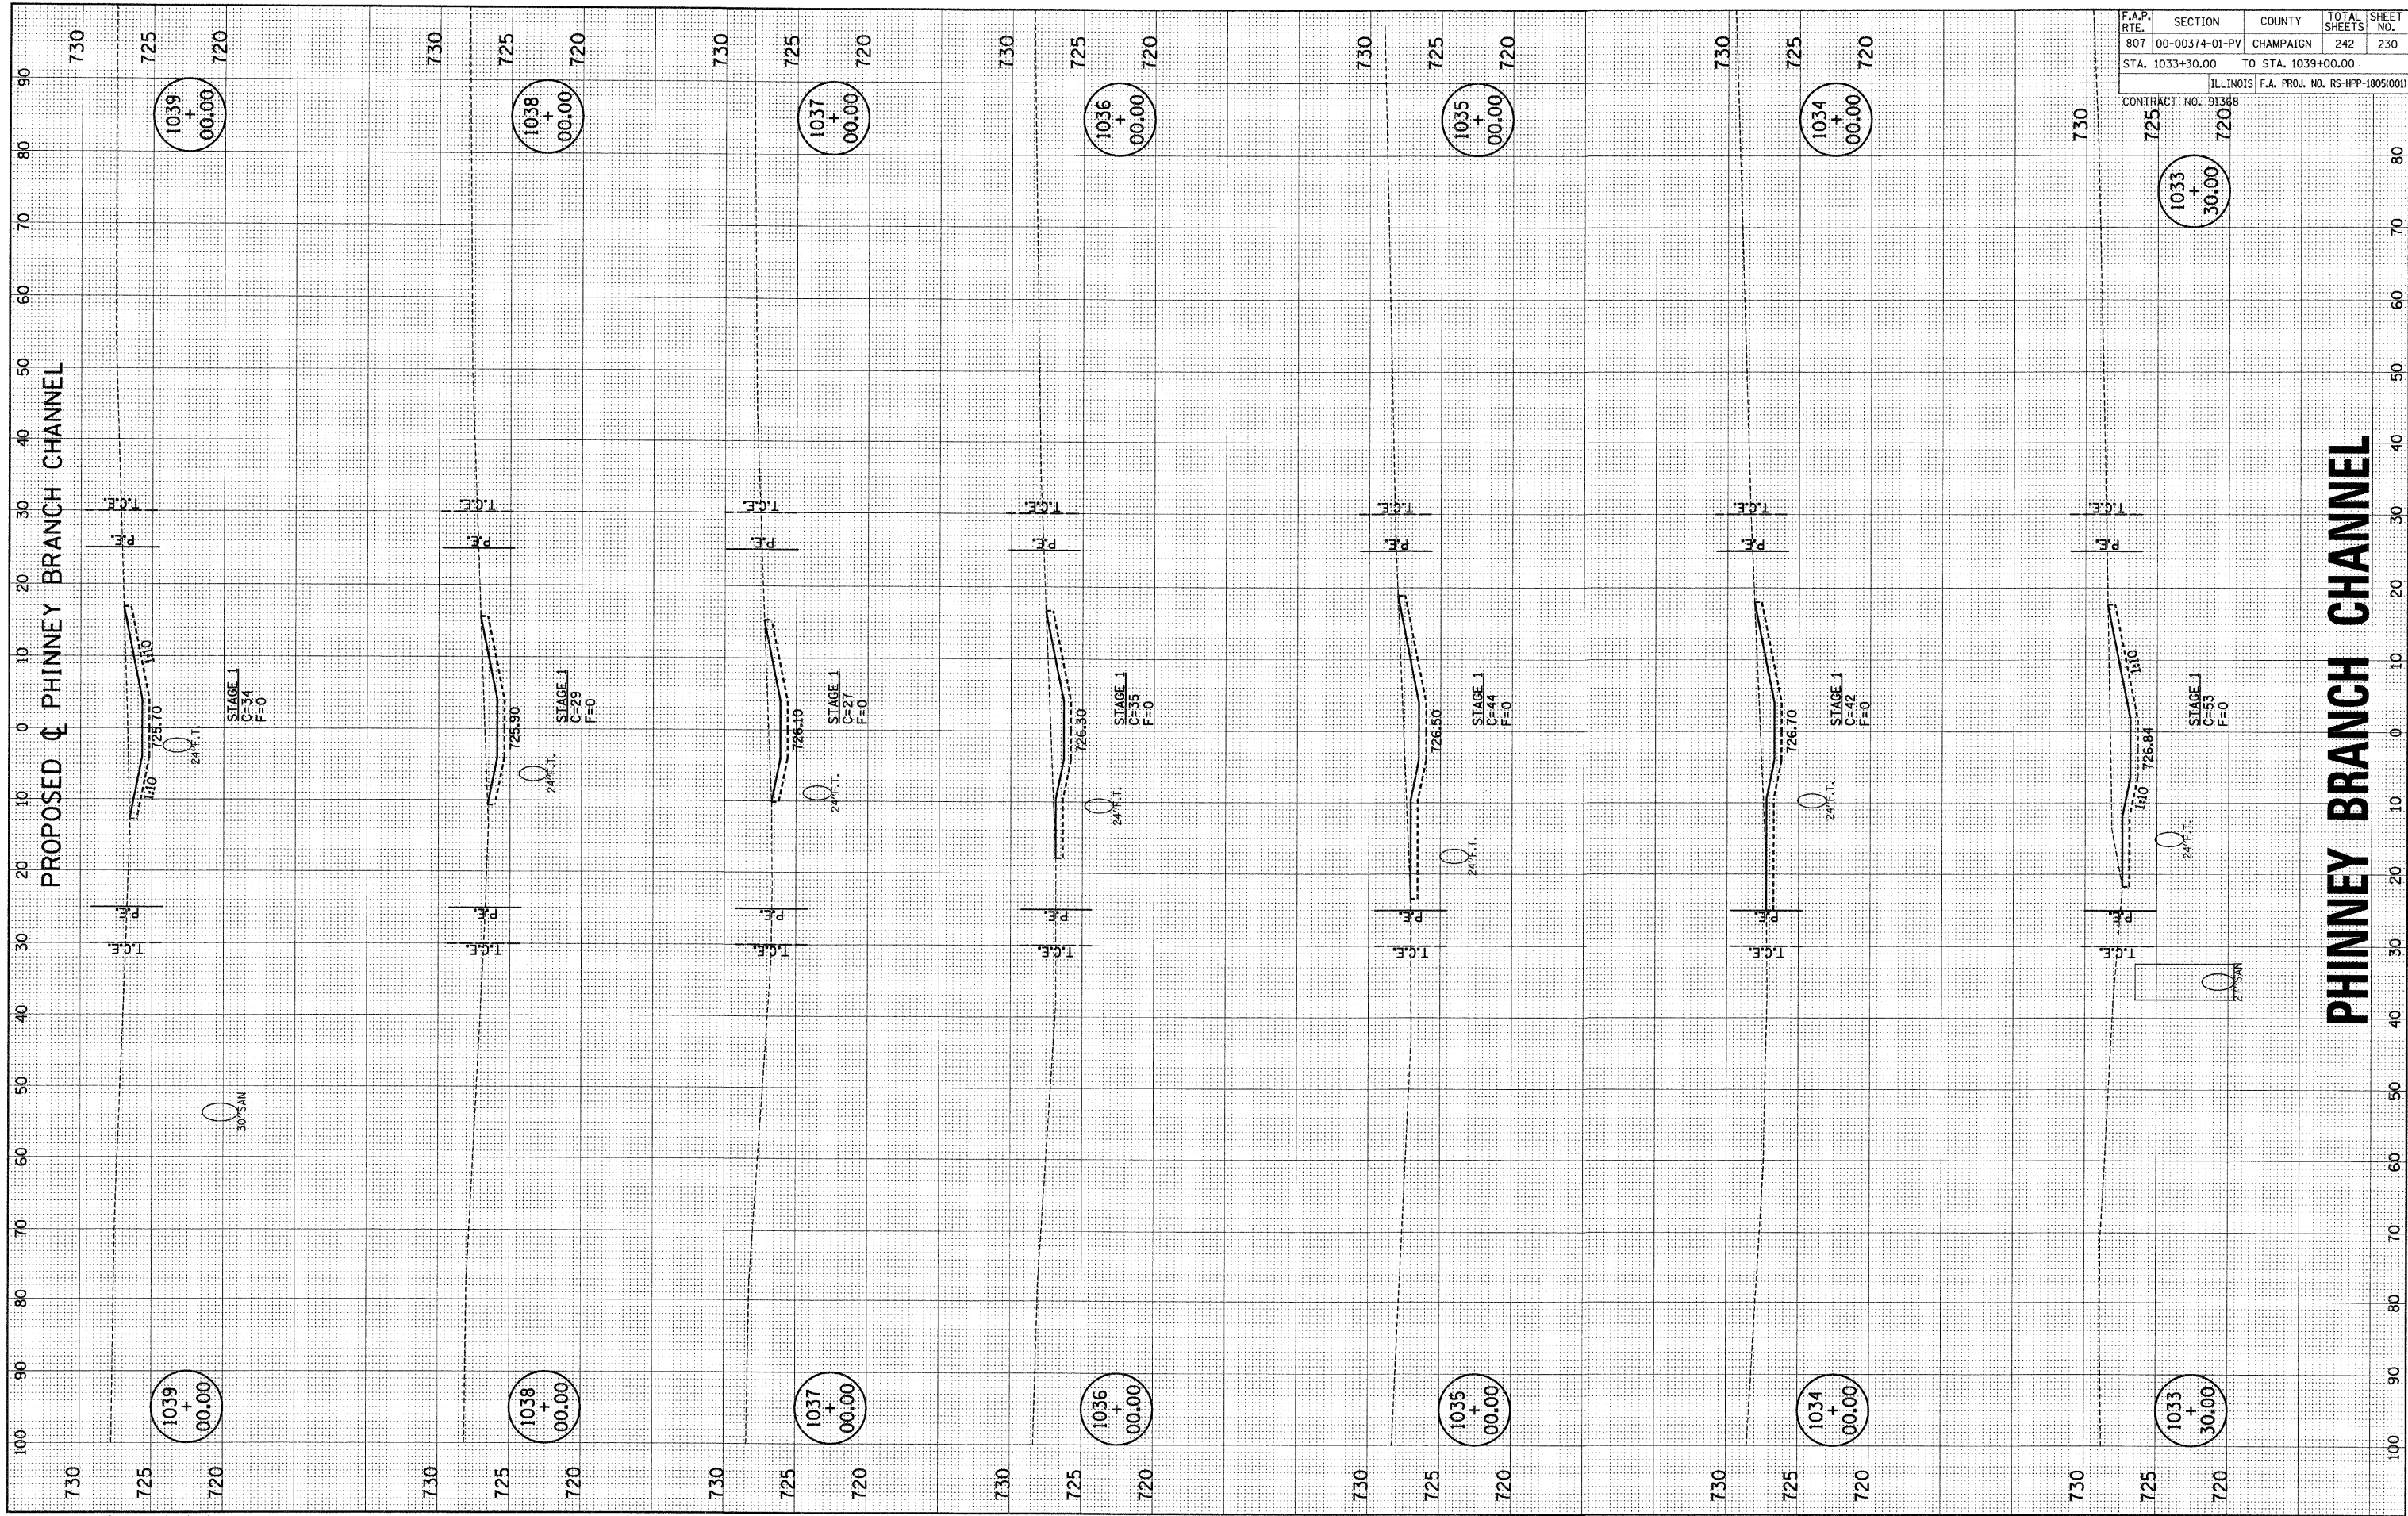

F.A.P. RTE.	SECTION	COUNTY	TOTAL SHEETS	SHEET NO.
807	00-00374-01-PV	CHAMPAIGN	242	230
STA. 1033+30.00	TO STA. 1039+00.00			
ILLINOIS F.A. PROJ. NO. RS-HPP-1805/000				

CONTRACT NO. 91368

p:\c01401\plans\sheets\ditchxssht.dgn
10/3/2008 8:17:12 AM