


FINAL	SURVEYED	BY	DATE
SHEET	PLOTTED		
NOTE BOOK	TEMPLATE		
NO.	AREAS CHECKED		

ORIGINAL	SURVEYED	BY	DATE
SHEET	PLOTTED		
NOTE BOOK	TEMPLATE		
NO.	AREAS CHECKED		

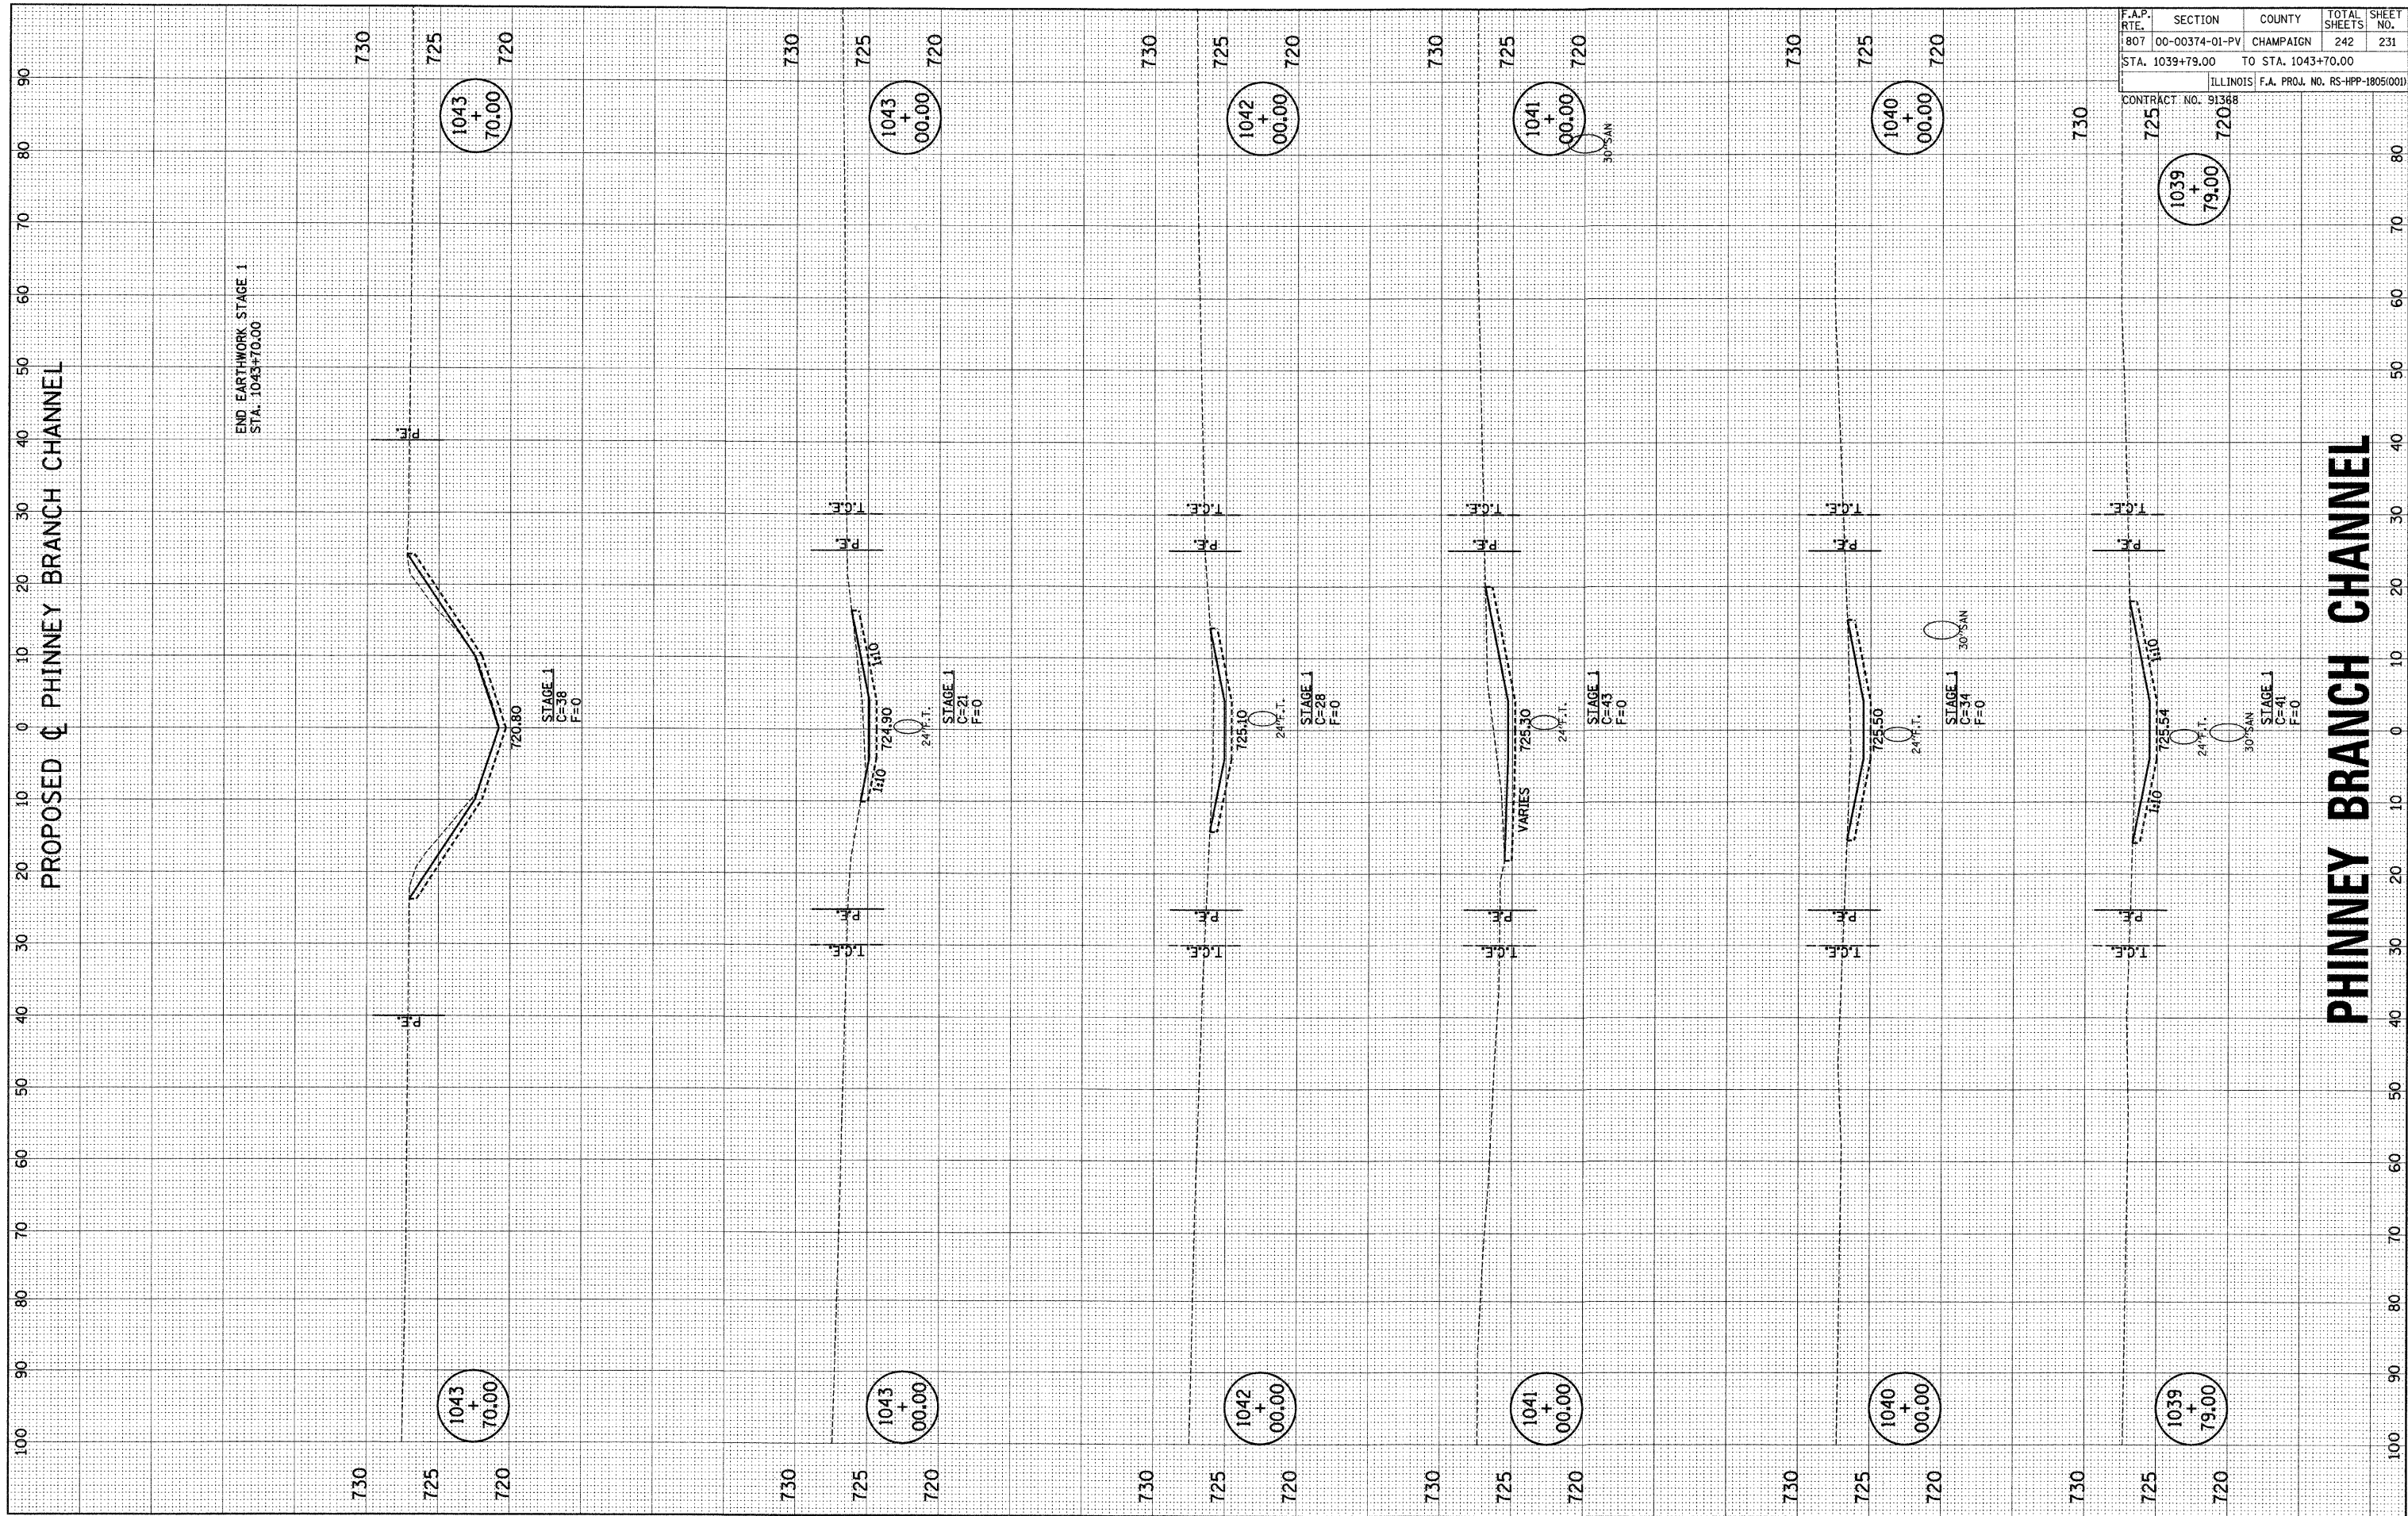

F.A.P. RTE.	SECTION	COUNTY	TOTAL SHEETS	SHEET NO.
1807	00-00374-01-PV	CHAMPAIGN	242	231
STA. 1039+79.00		TO STA. 1043+70.00		
CONTRACT NO. 91368		ILLINOIS F.A. PROJ. NO. RS-HPP-1805(001)		

p:\c01401\plans\sheets\ditchssht.dgn  
10/3/2008 8:17:14 AM