


RTE. NO.	SECTION	COUNTY	TOTAL SHEETS	SHEET NO.
CH 12	07-00118-00-BR	LOGAN	12	4
STA. 18+50		STA. 21+50		
FED. ROAD DIST.	ILLINOIS	FED. AID PROJECT		

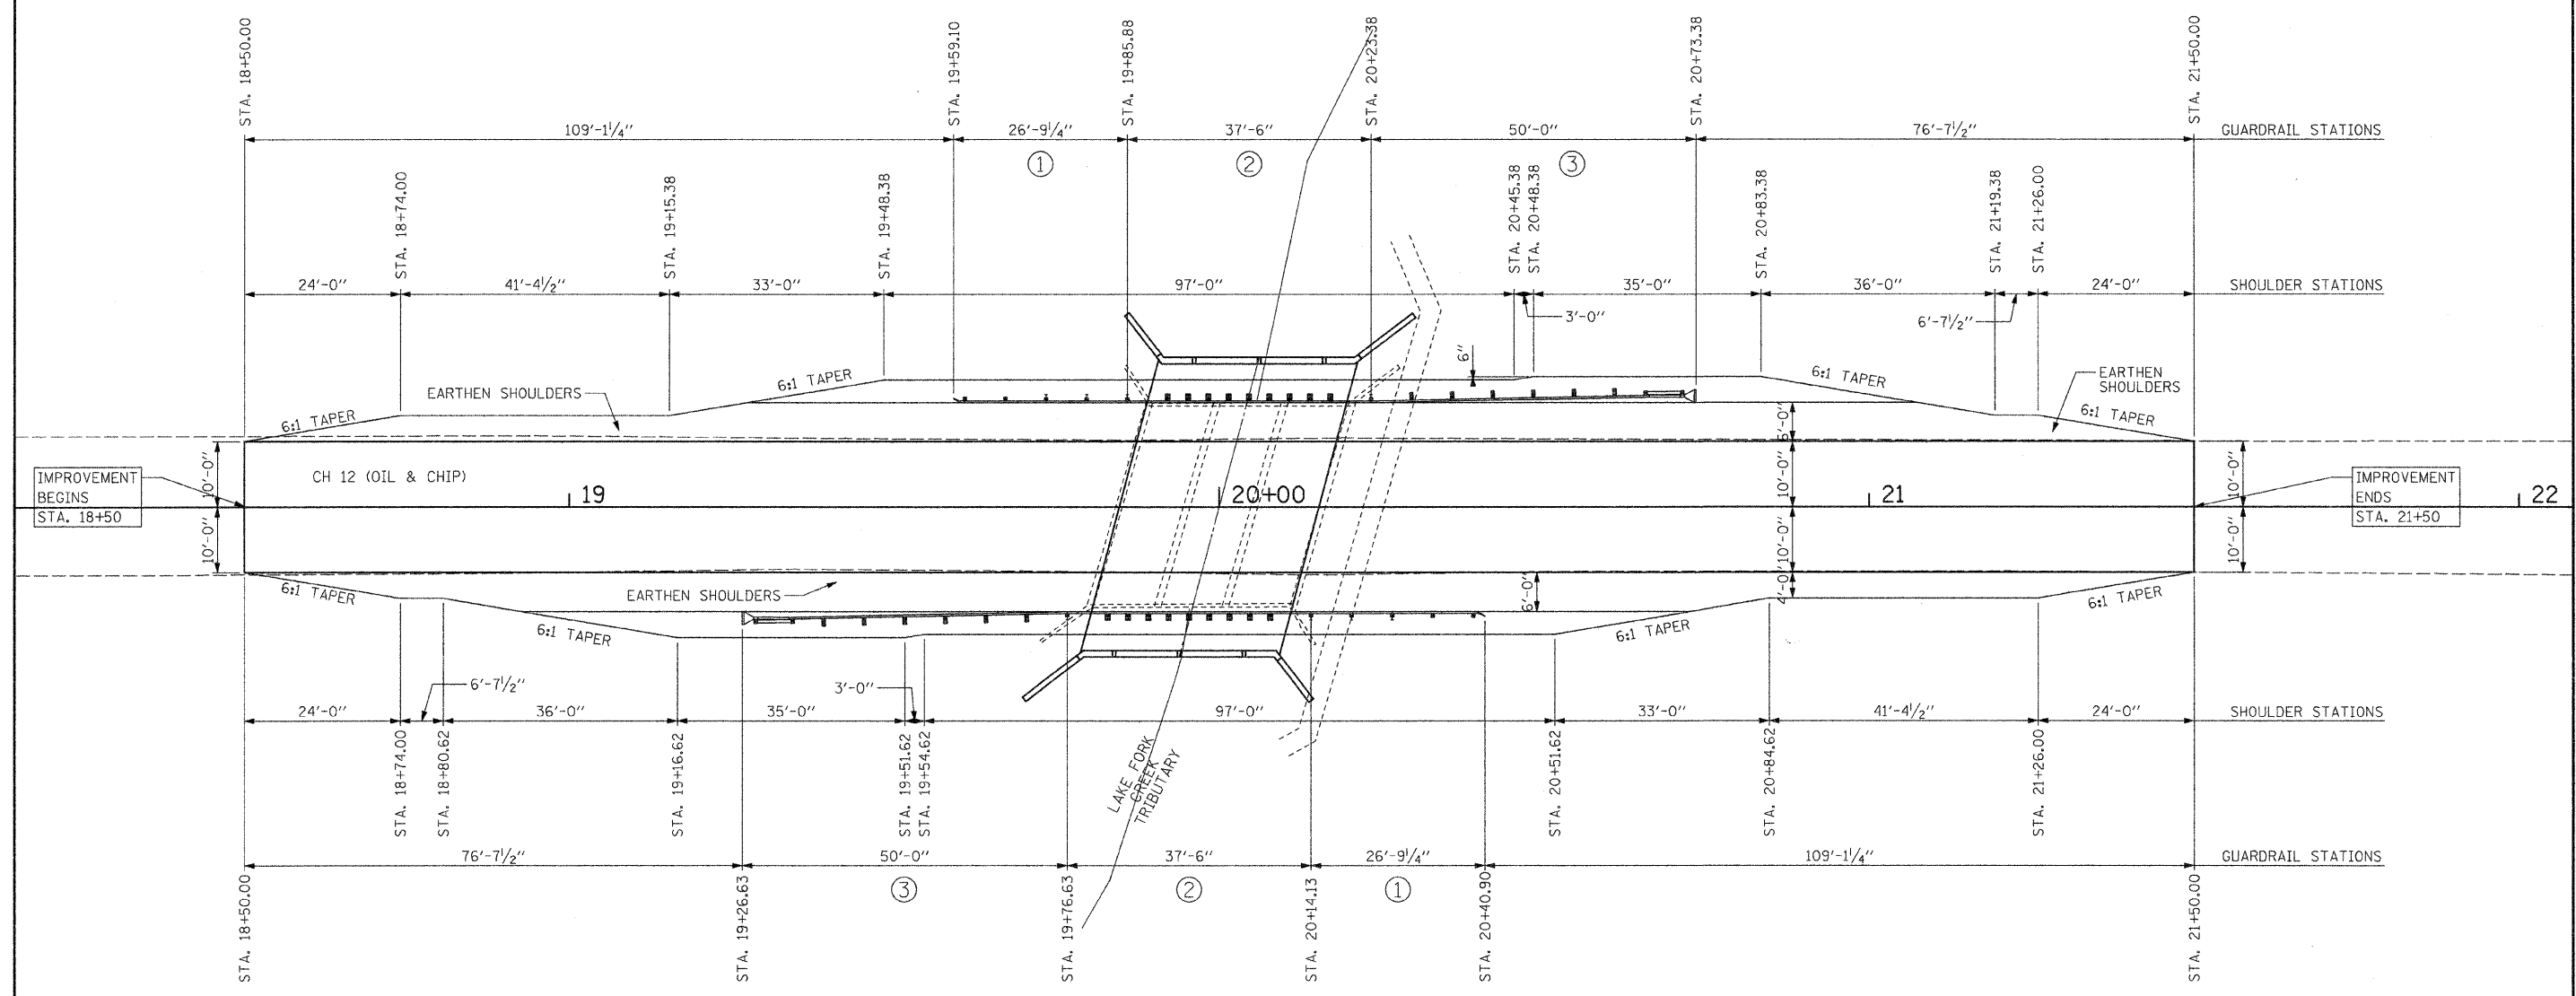

IMPROVEMENT BEGINS
STA. 18+50

IMPROVEMENT ENDS
STA. 21+50

LEGEND

NOTE: ALL DIMENSIONS REFER TO FRONT FACE OF PROPOSED RAILING.

- ① TRAFFIC BARRIER TERMINAL, TYPE 2
- ② STEEL PLATE BEAM GUARDRAIL, ATTACHED TO STRUCTURES
- ③ TRAFFIC BARRIER TERMINAL, TYPE 1

TRAFFIC BARRIER TERMINAL, TYPE 2

16.0' LT. STA. 19+59.10 TO 16.0' LT. STA. 19+85.88 = 1 EACH
 16.0' RT. STA. 20+14.13 TO 16.0' RT. STA. 20+40.90 = 1 EACH
 TOTAL = 2 EACH


SHOULDER AND GUARDRAIL DETAIL

STEEL PLATE BEAM GUARDRAIL, ATTACHED TO STRUCTURES

16.0' LT. STA. 19+85.88 TO 16.0' LT. STA. 20+23.38 = 37.5 FOOT
 16.0' RT. STA. 19+76.63 TO 16.0' RT. STA. 20+14.13 = 37.5 FOOT
 TOTAL = 75 FOOT

TRAFFIC BARRIER TERMINAL, TYPE 1

16.0' RT. STA. 20+23.38 TO 16.0' RT. STA. 20+73.38 = 1 EACH
 16.0' LT. STA. 19+26.63 TO 16.0' LT. STA. 19+76.63 = 1 EACH
 TOTAL = 2 EACH

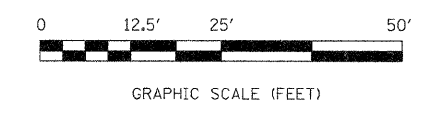

FILE NAME = R07013.PLAN.dgn	USER NAME = default	DESIGNED - JLS	REVISED -	STATE OF ILLINOIS DEPARTMENT OF TRANSPORTATION	SHOULDER AND GUARDRAIL DETAILS	F.A. RTE.	SECTION	COUNTY	TOTAL SHEETS	SHEET NO.	
		DRAWN - JLS	REVISED -			07-00118-00-BR	LOGAN	12	4		
		CHECKED - DJK	REVISED -			CONTRACT NO.					
		DATE - JUN 2008	REVISED -			FED. ROAD DIST. NO. ILLINOIS FED. AID PROJECT					
SCALE: SHEET NO. 1 OF 1 SHEETS STA. 18+50 TO STA. 21+50											