


RTE. NO.	SECTION	COUNTY	TOTAL SHEETS	SHEET NO.
CH 12	07-00118-00-BR	LOGAN	12	7
STA. 20+00		STA. 20+50		
FED. ROAD DIST.	ILLINOIS	FED. AID PROJECT		

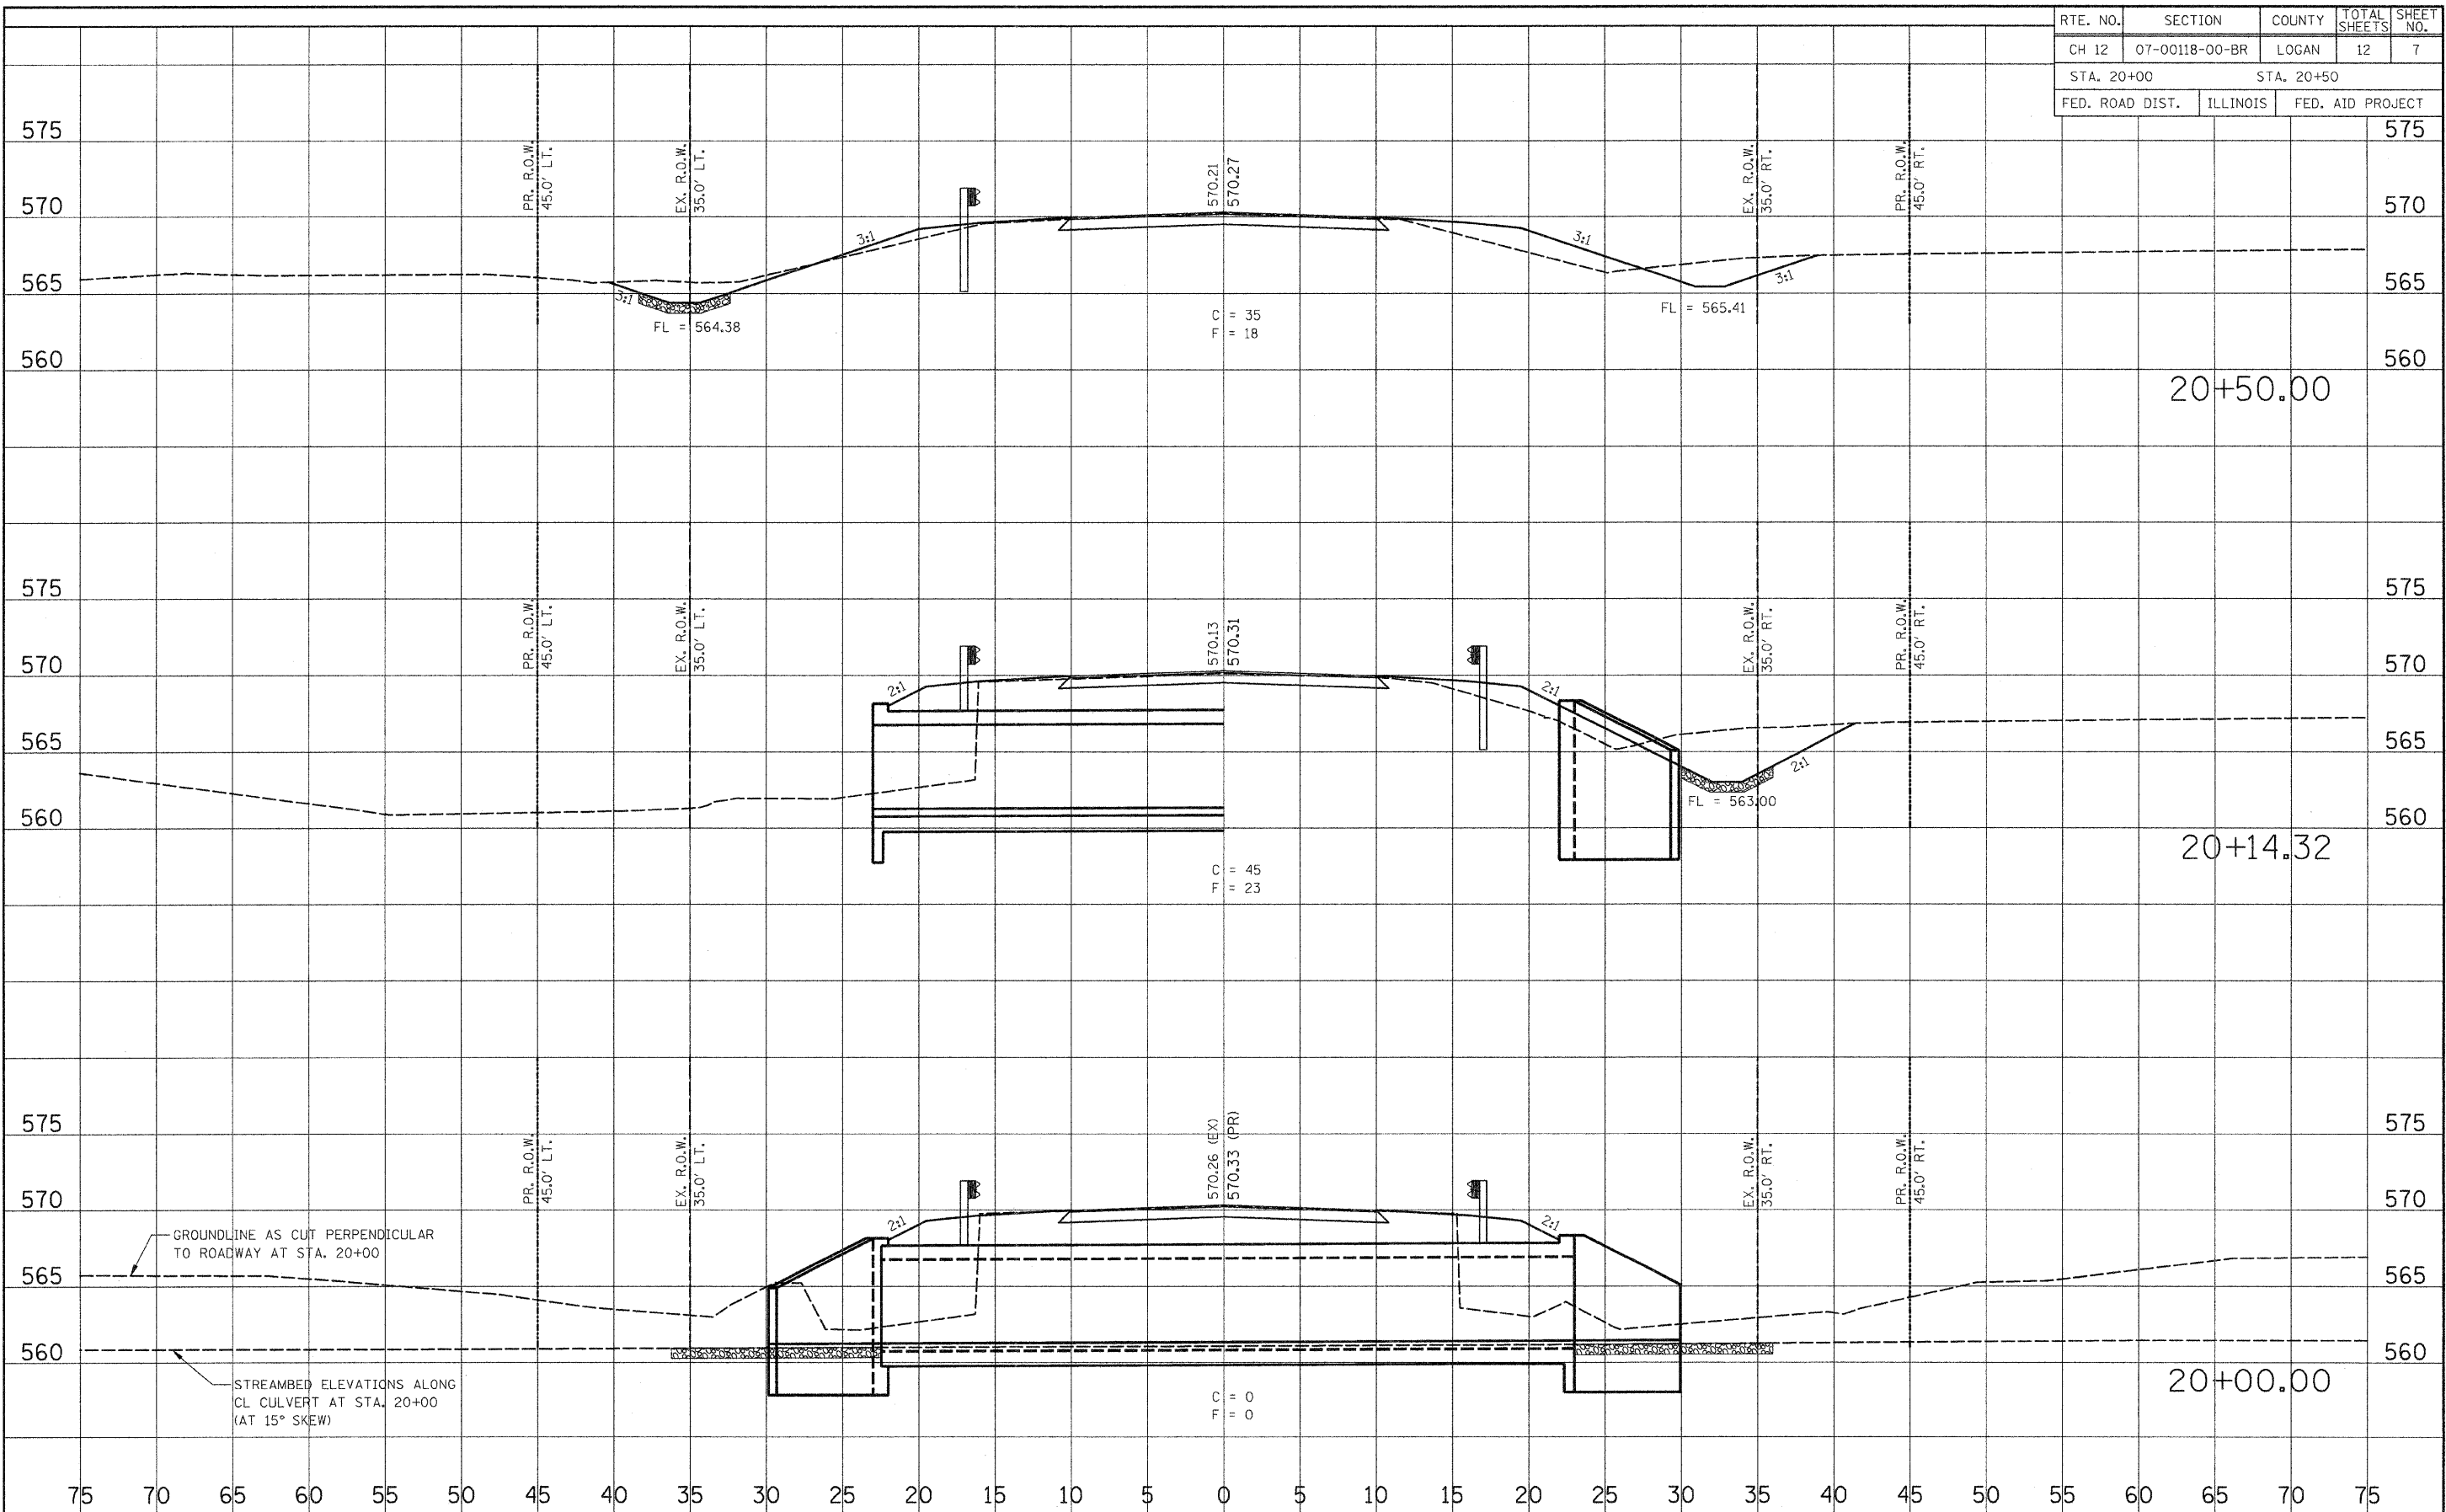

FILE NAME = R07013_PLA.dgn	USER NAME = default	DESIGNED - JLS	REVISED -
		DRAWN - JLS	REVISED -
		CHECKED - DJK	REVISED -
		DATE - JUN 2008	REVISED -

**STATE OF ILLINOIS  
DEPARTMENT OF TRANSPORTATION**

**CROSS SECTIONS**

SCALE: SHEET NO. 3 OF 5 SHEETS STA. 20+00 TO STA. 20+50

F.A. RTE.	SECTION	COUNTY	TOTAL SHEETS	SHEET NO.
	07-00118-00-BR	LOGAN	12	7
CONTRACT NO.				
FED. ROAD DIST. NO.	ILLINOIS	FED. AID PROJECT		