


RTE. NO.	SECTION	COUNTY	TOTAL SHEETS	SHEET NO.
CH 12	07-00118-00-BR	LOGAN	12	8
STA. 20+72.62		STA. 21+26		
FED. ROAD DIST.	ILLINOIS	FED. AID PROJECT		

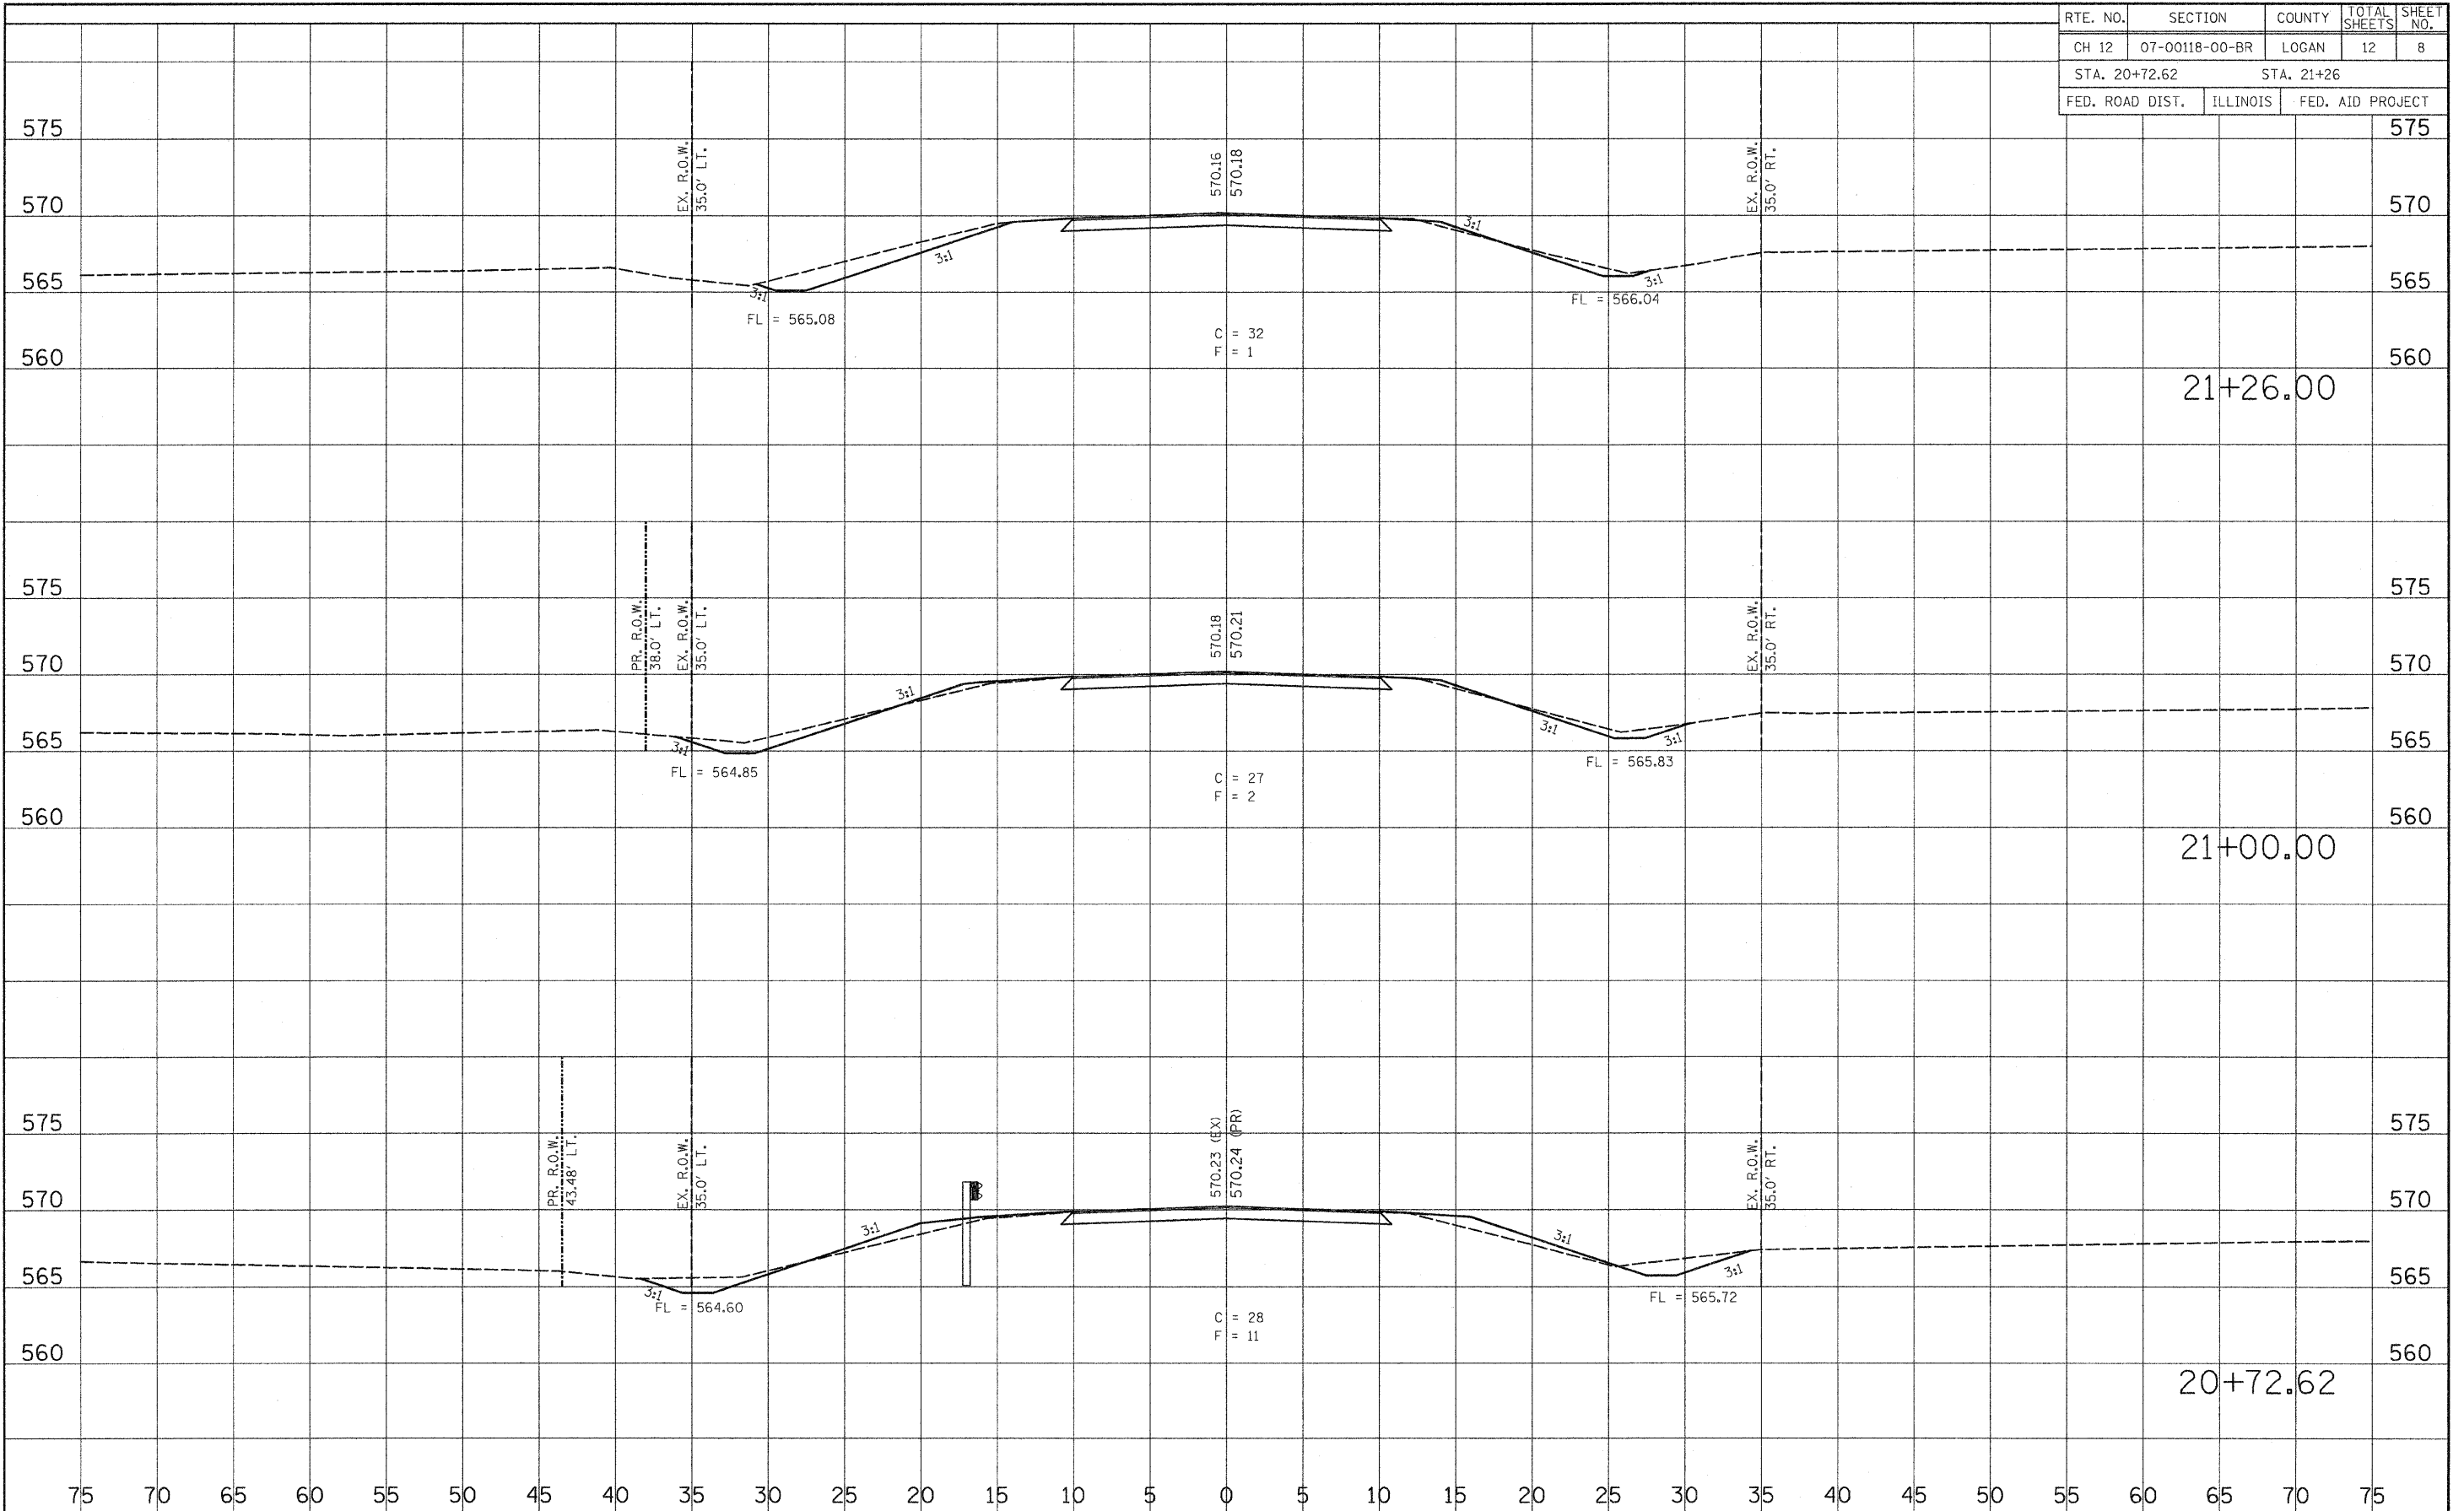

FILE NAME = R07013.PLAN.dgn	USER NAME = default	DESIGNED - JLS	REVISED -	<b>STATE OF ILLINOIS DEPARTMENT OF TRANSPORTATION</b>	<b>CROSS SECTIONS</b>	F.A. RTE.	SECTION	COUNTY	TOTAL SHEETS	SHEET NO.
		DRAWN - JLS	REVISED -			07-00118-00-BR	LOGAN	12	8	
		CHECKED - DJK	REVISED -			CONTRACT NO.				
		DATE - JUN 2008	REVISED -			FED. ROAD DIST. NO. ILLINOIS FED. AID PROJECT				
PLOT SCALE = 0.0033' / IN.		PLOT DATE = 6/30/2008		SCALE:		SHEET NO. 4 OF 5 SHEETS		STA. 20+72.62 TO STA. 21+26		