


ROUTE NO.	SECTION	COUNTY	TOWNSHIP	SHEET
CH 9	*	CASS	29	26
STA. 52+00.00 TO STA. 52+84.00				
FED. ROAD DIST. NO. 7	ILLINOIS	PROJECT	BRS-580(105)	
MO-00068-00-BR		CONTRACT #	93474	

DATE	BY
FINISHED SURVEY	SURVEYED
NOTE BOOK	PLOTTED
NO.	TEMPLATE
	AREAS
	CHECKED

DATE	BY
ORIGINAL SURVEY	SURVEYED
NOTE BOOK	PLOTTED
NO.	TEMPLATE
	AREAS
	CHECKED

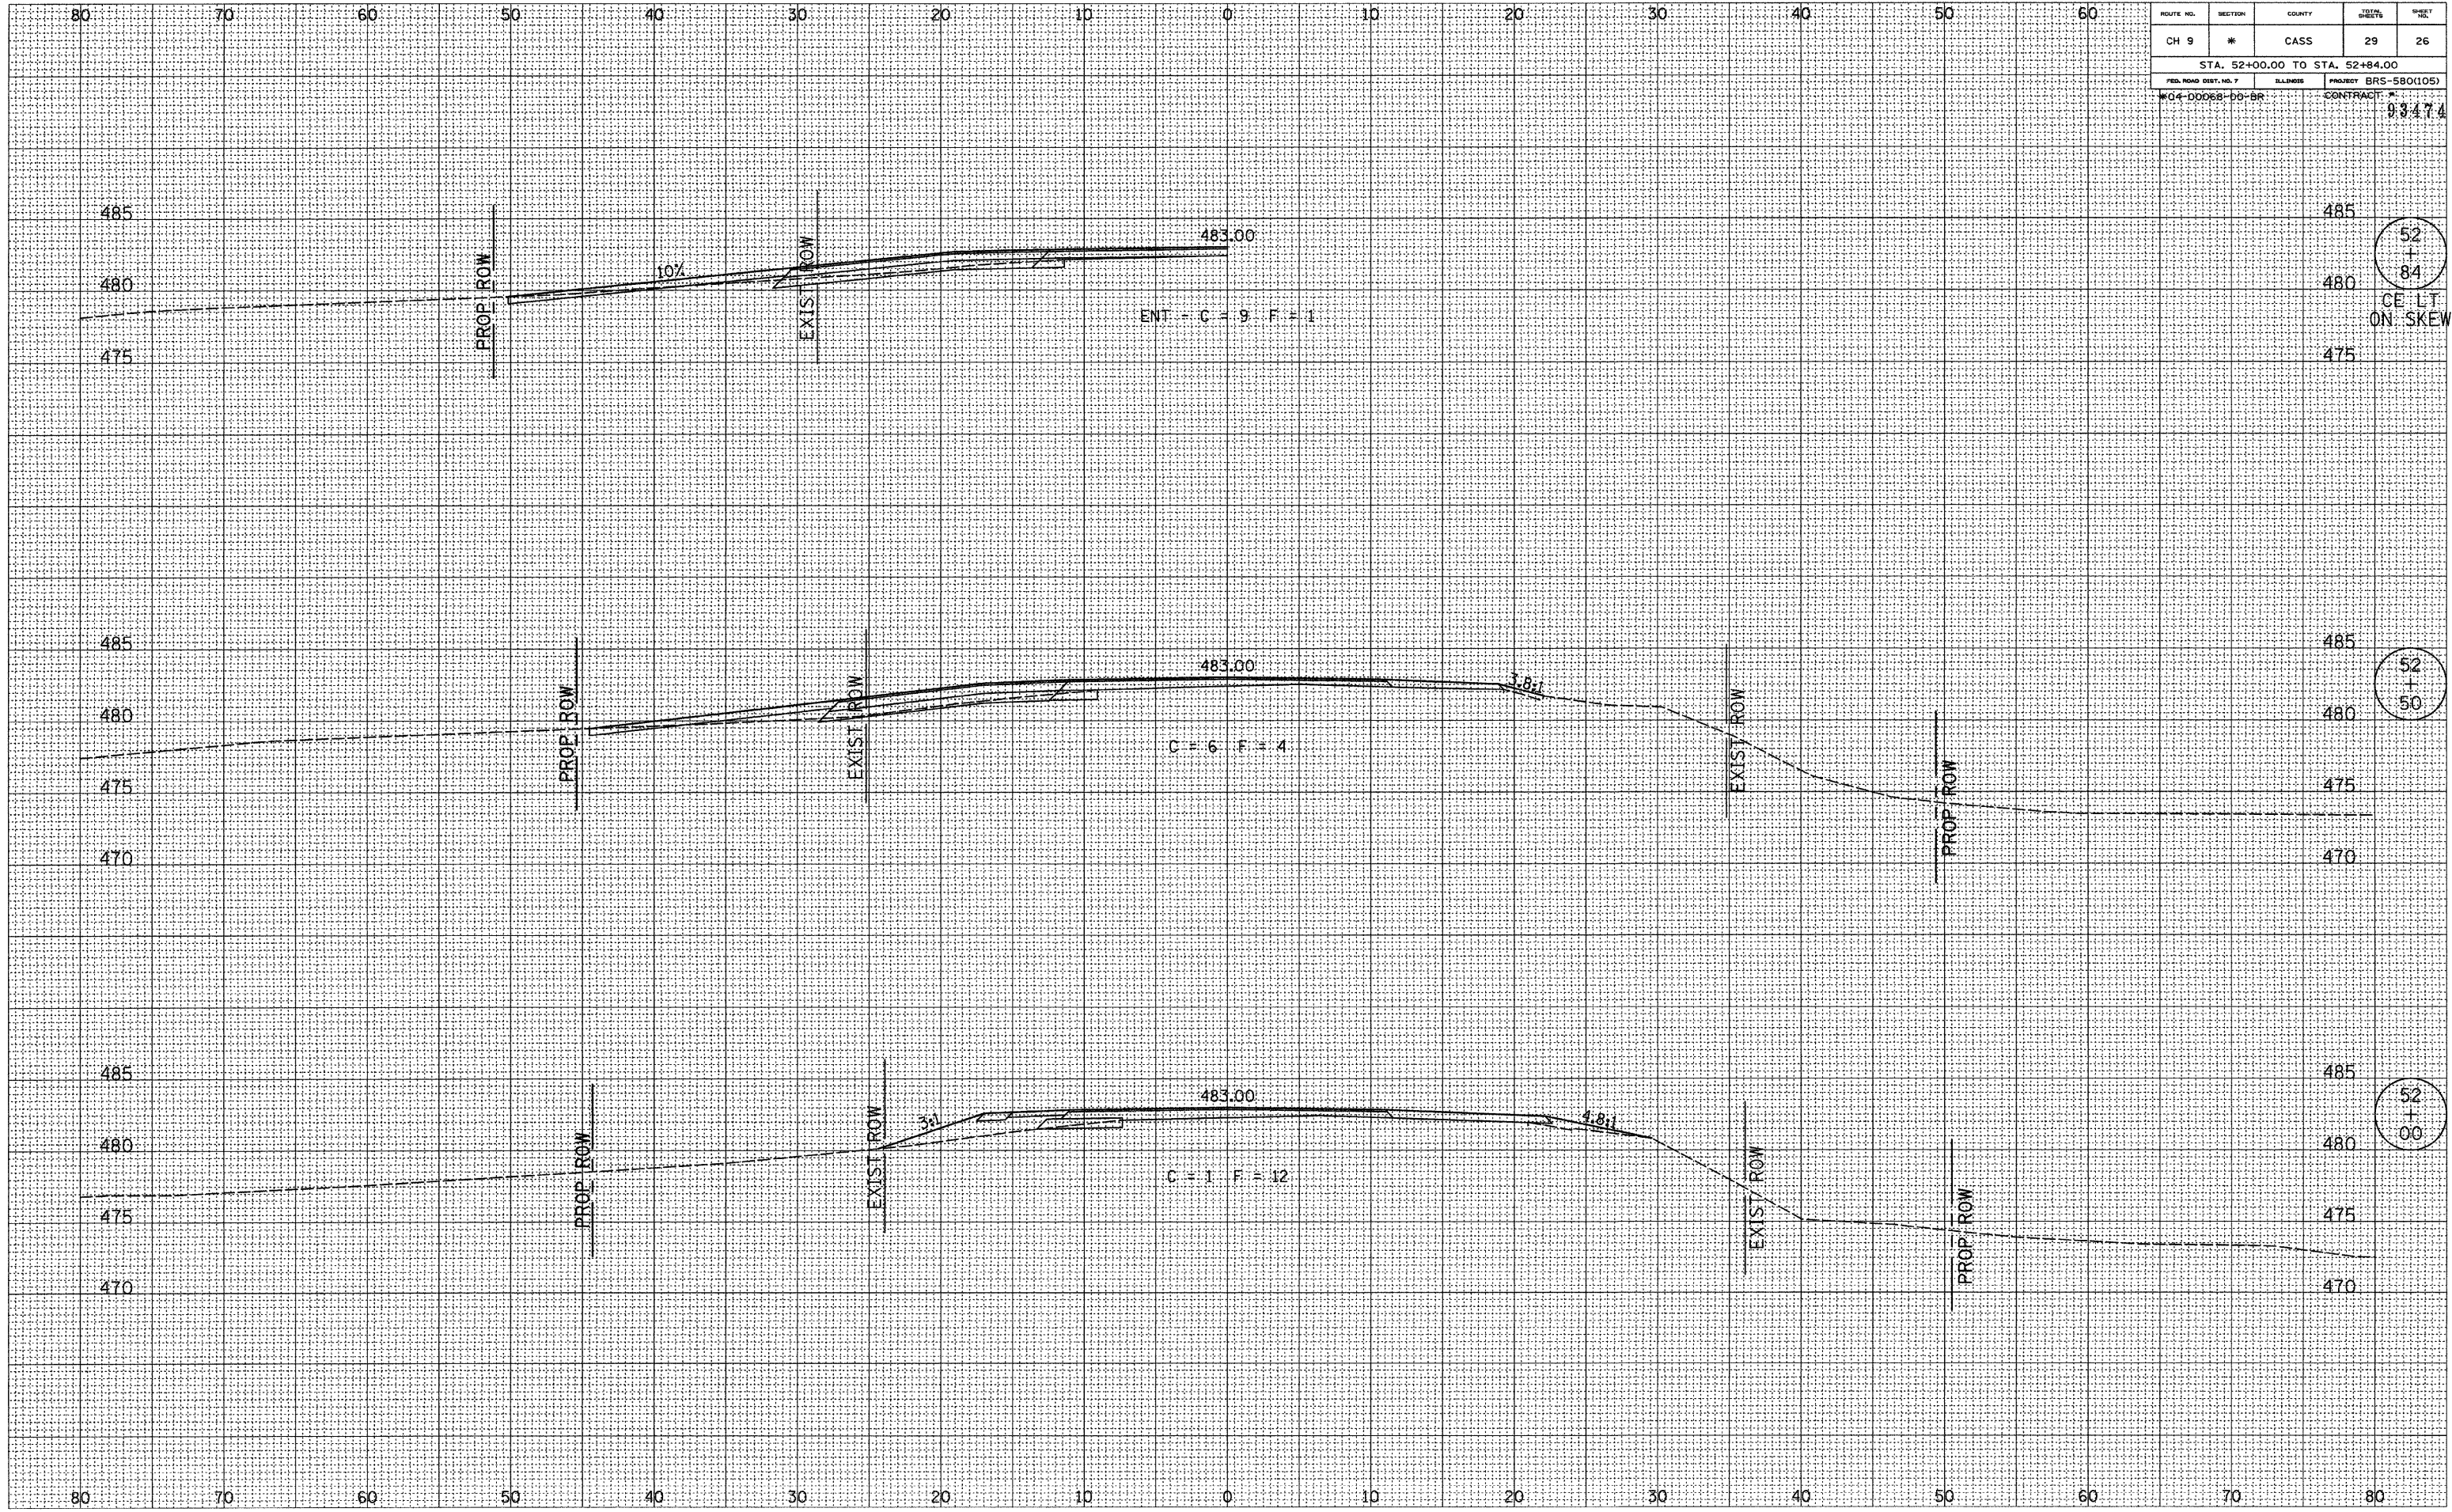

52
+
84
CE-1T
ON-SKEW

52
+
50

52
+
00