


ROUTE NO.	SECTION	COUNTY	TOTAL SHEETS	SHEET
CH 9	*	CASS	29	27
STA. 53+00.00 TO STA. 54+00.00				
FED. ROAD DIST. NO. 7	ILLINOIS	PROJECT	BRS-580(105)	
MD-00068-00-BR		CONTRACT	93174	

DATE _____
 BY _____
 SURVEYED _____
 PLOTTED _____
 TEMPLATE _____
 NOTE BOOK _____
 NO. _____
 AREAS CHECKED _____

DATE _____
 BY _____
 SURVEYED _____
 PLOTTED _____
 TEMPLATE _____
 NOTE BOOK _____
 NO. _____
 AREAS CHECKED _____

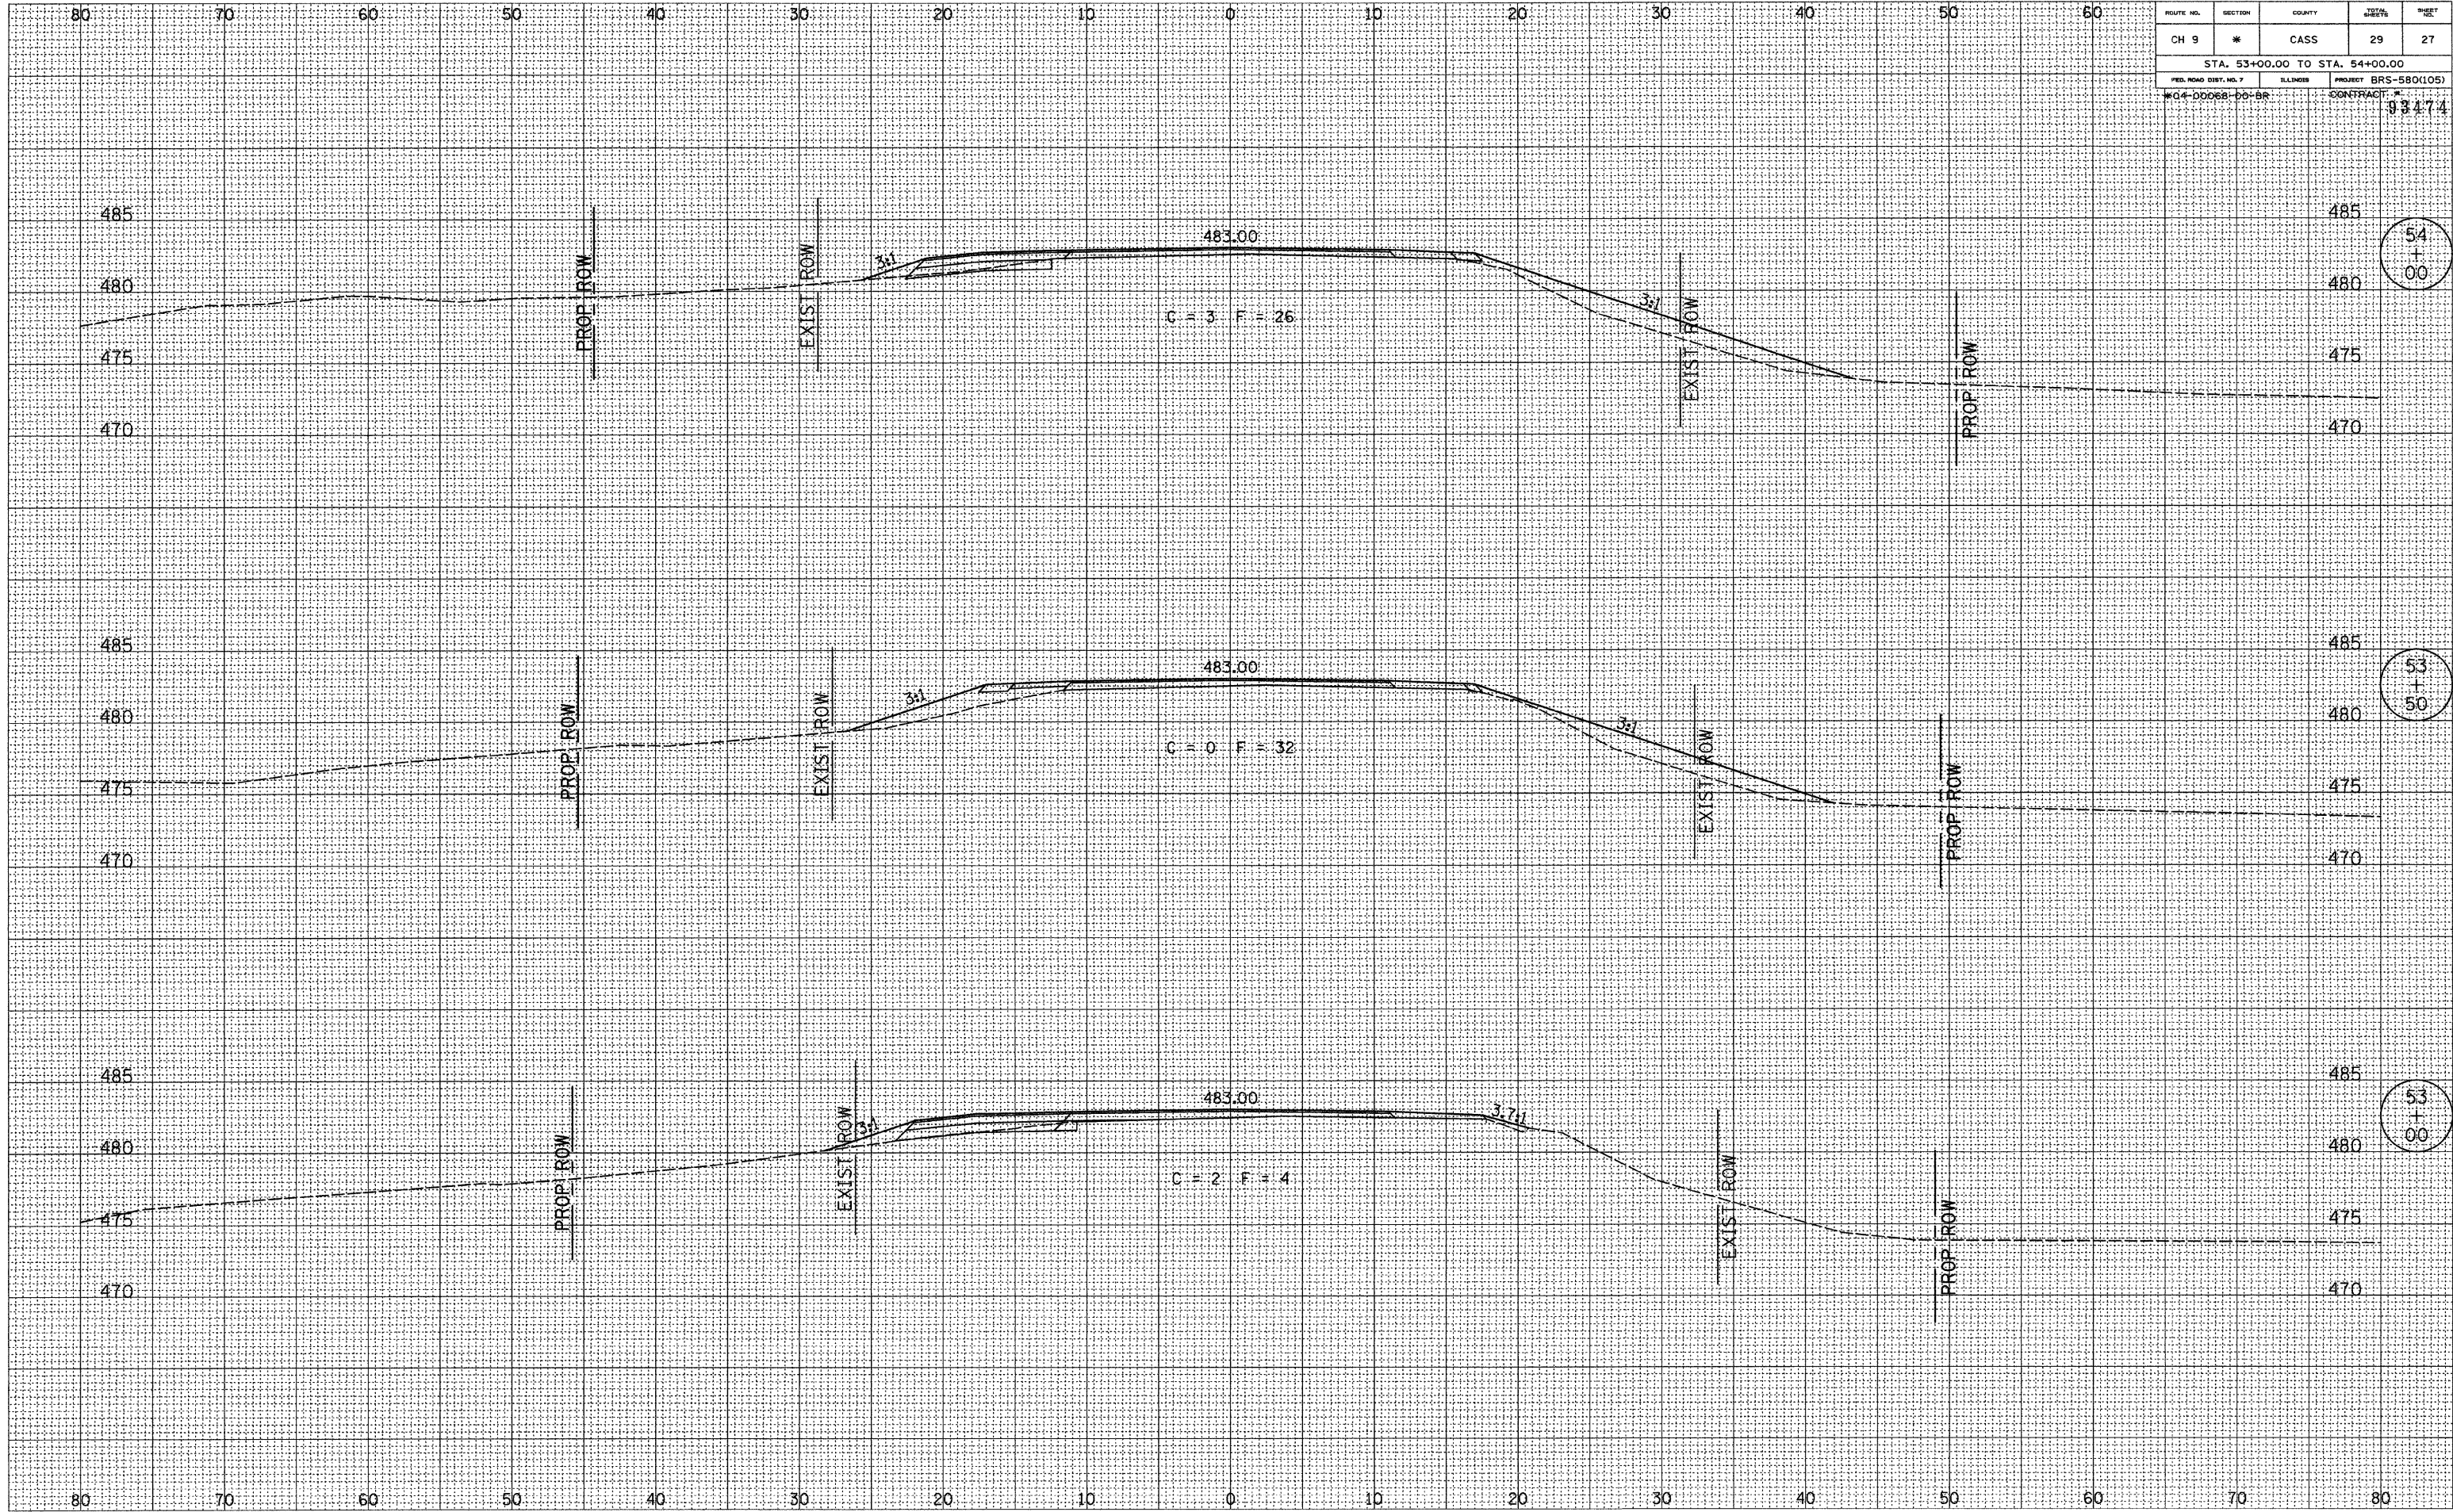

54
+
00

53
+
50

53
+
00