


ROUTE NO.	SECTION	COUNTY	SHEET	TOTAL SHEETS
CH 9	*	CASS	29	28
STA. 54+22.00 TO STA. 55+00.00				
FED. ROAD DIST. NO. 7			PROJECT BRS-580(105)	
#04-00068-00-BR			CONTRACT # 93474	

DATE	
BY	
SURVEYED	
PLOTTED	
TEMPLATE	
NOTE BOOK	
AREAS CHECKED	
NO.	

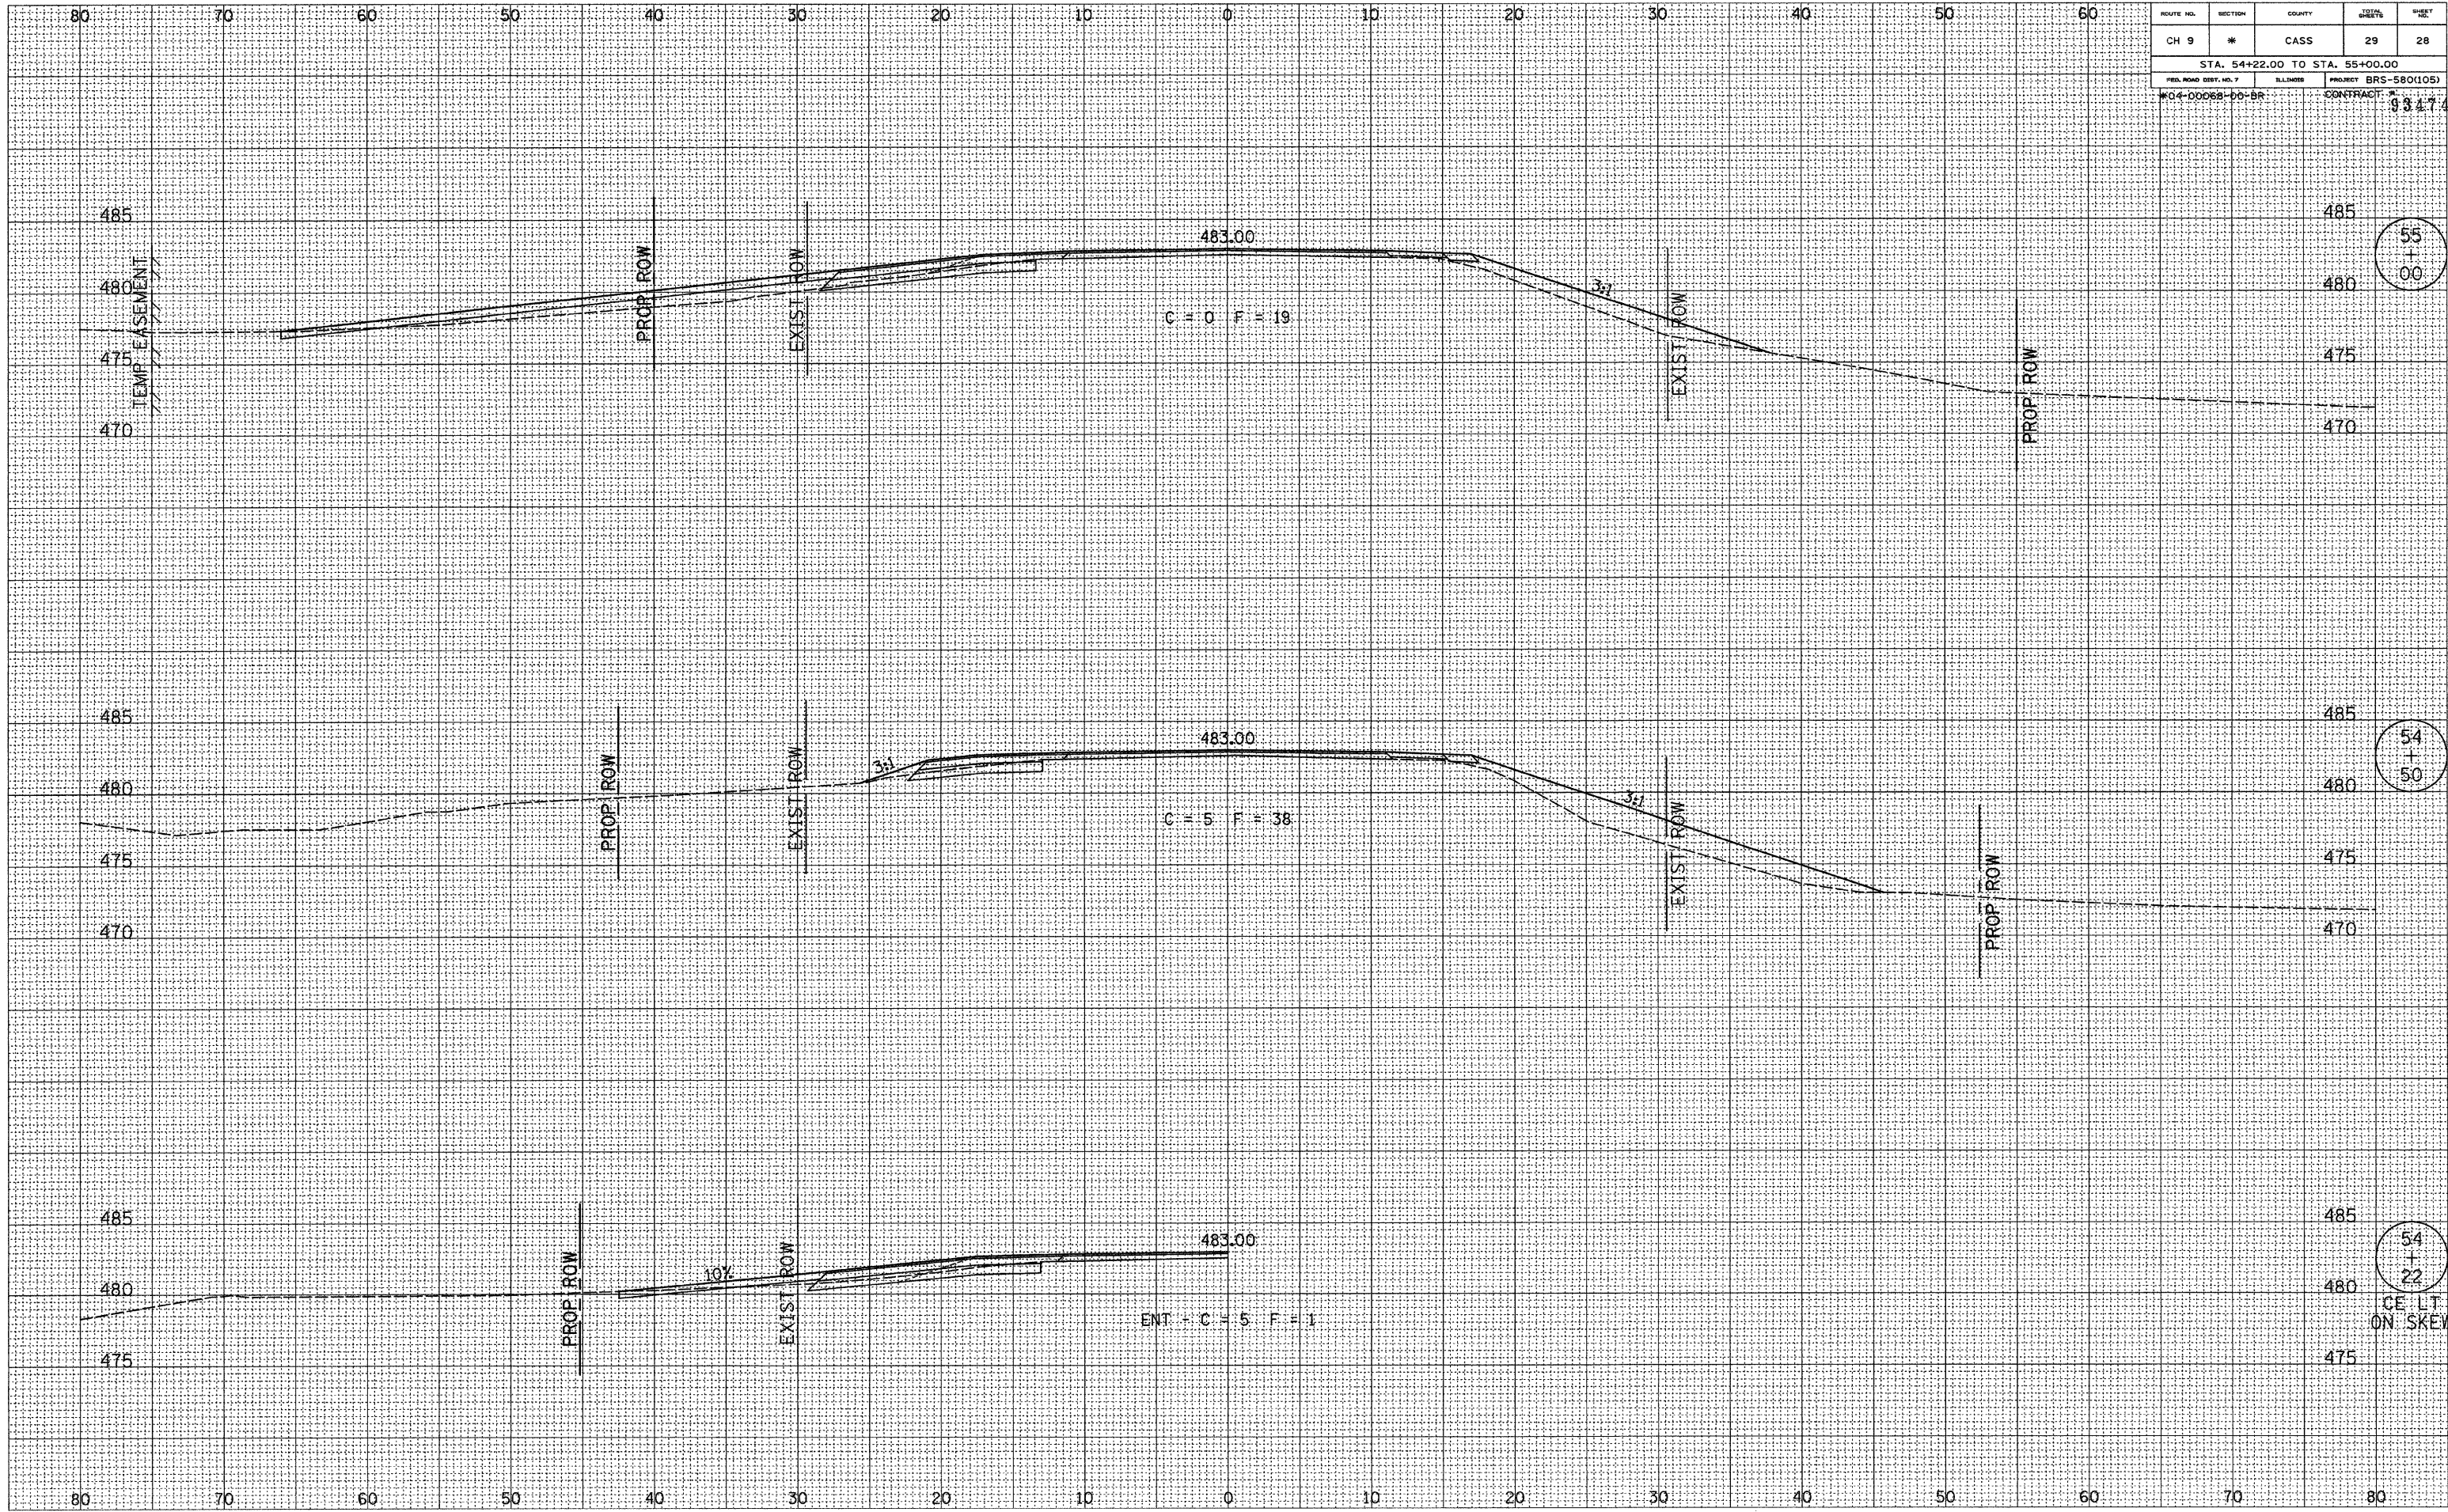

DATE	
BY	
SURVEYED	
PLOTTED	
TEMPLATE	
NOTE BOOK	
AREAS CHECKED	
NO.	

CE. LT.
ON SKEW