


F.A.P. RTE.	SECTION	COUNTY	TOTAL SHEETS	SHEET NO.
781	1YRS, 2ZRS-1	CRAWFORD	378	80
STA. 6+450		TO STA. 6+800		
FED. ROAD DIST. NO.		ILLINOIS	FED. AID PROJECT	

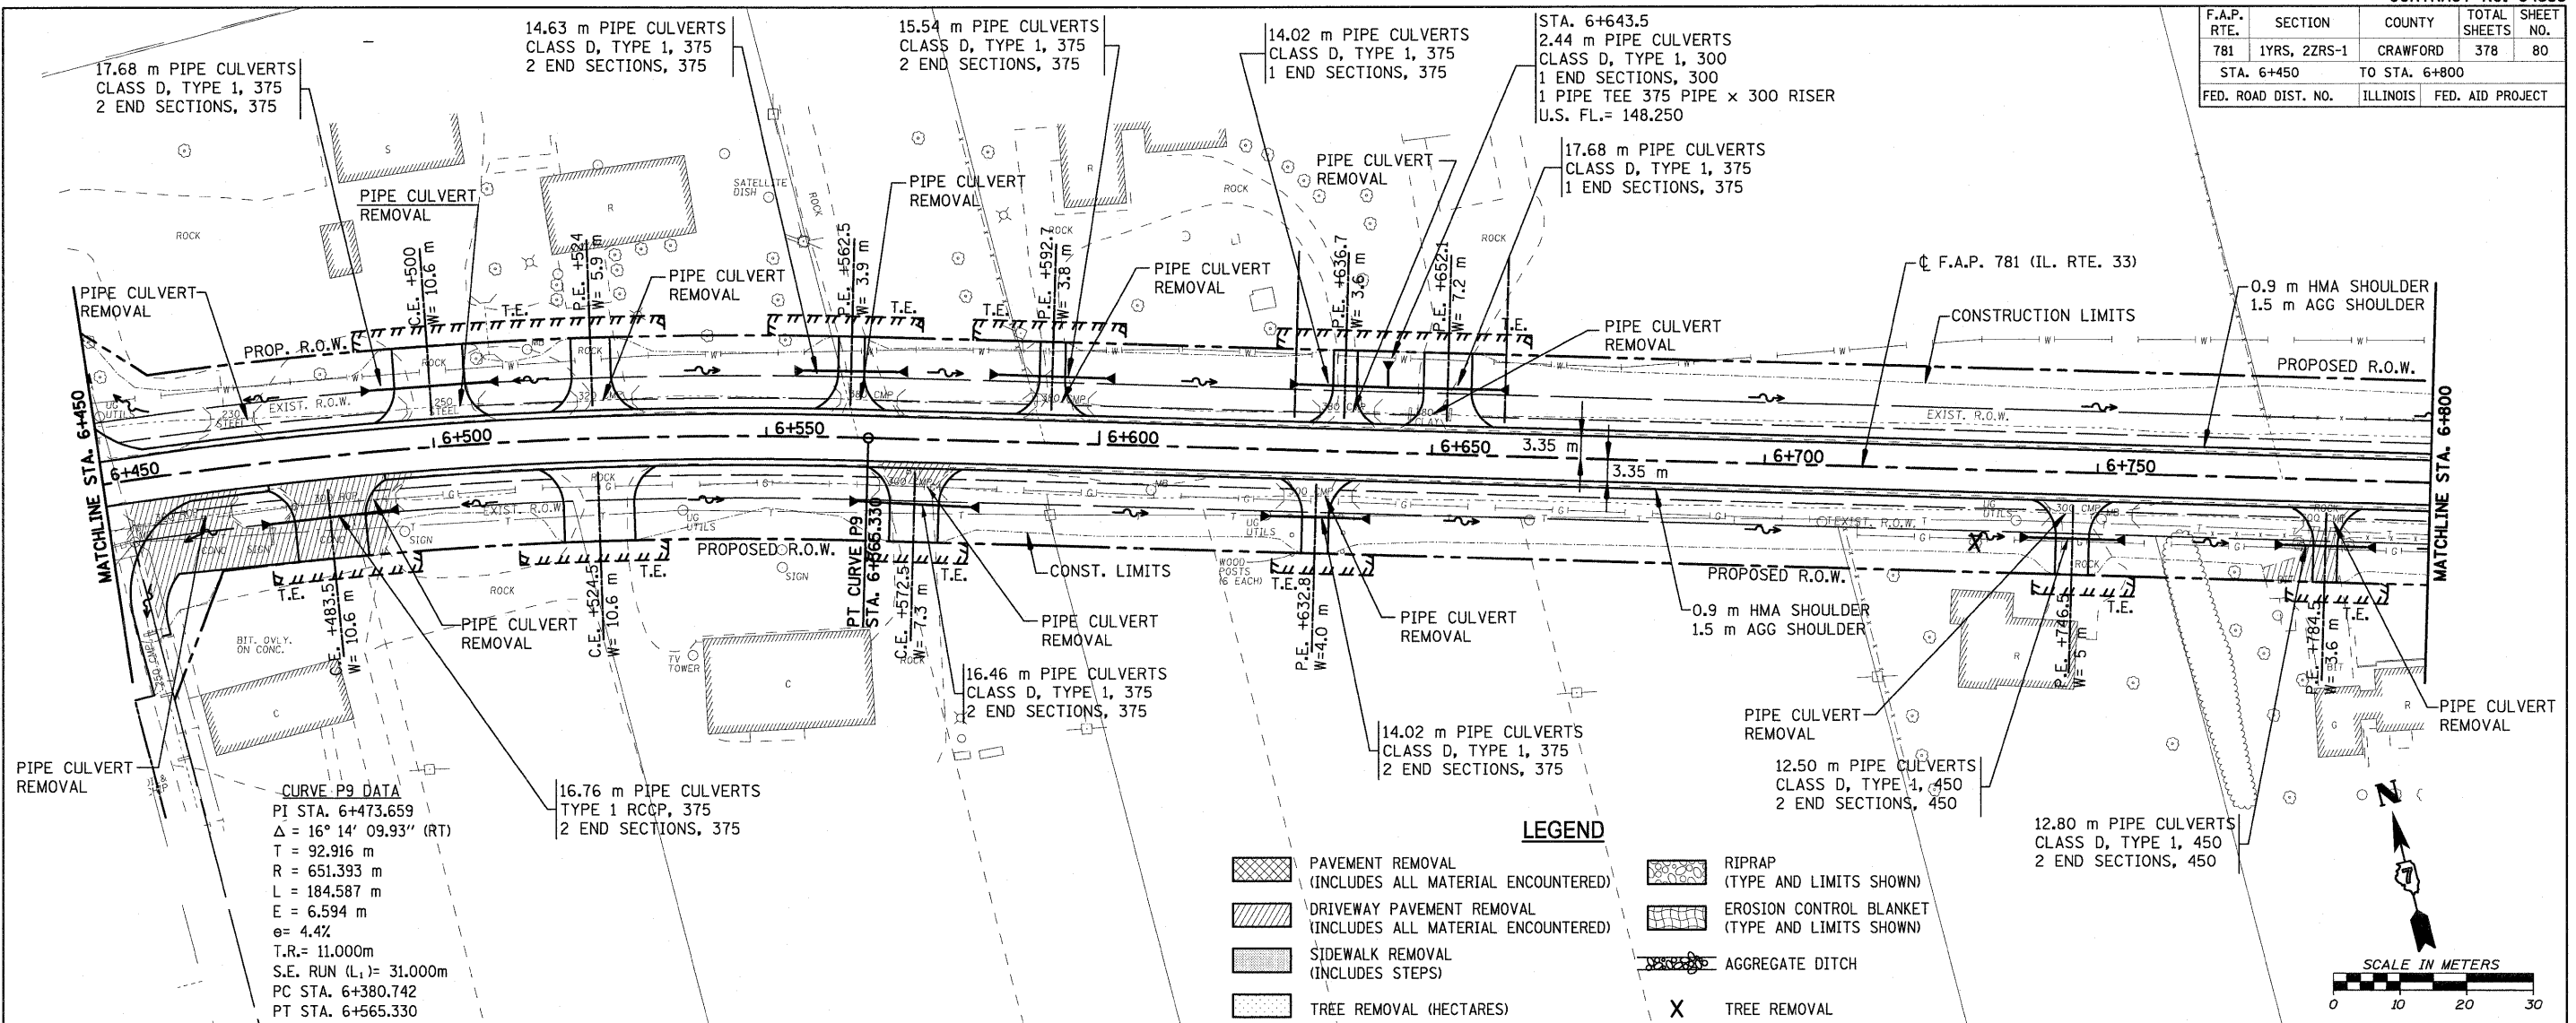

CURVE P9 DATA
 PI STA. 6+473.659
 $\Delta = 16^\circ 14' 09.93''$ (RT)
 T = 92.916 m
 R = 651.393 m
 L = 184.587 m
 E = 6.594 m
 e = 4.4%
 T.R. = 11.000m
 S.E. RUN (L1) = 31.000m
 PC STA. 6+380.742
 PT STA. 6+565.330

