
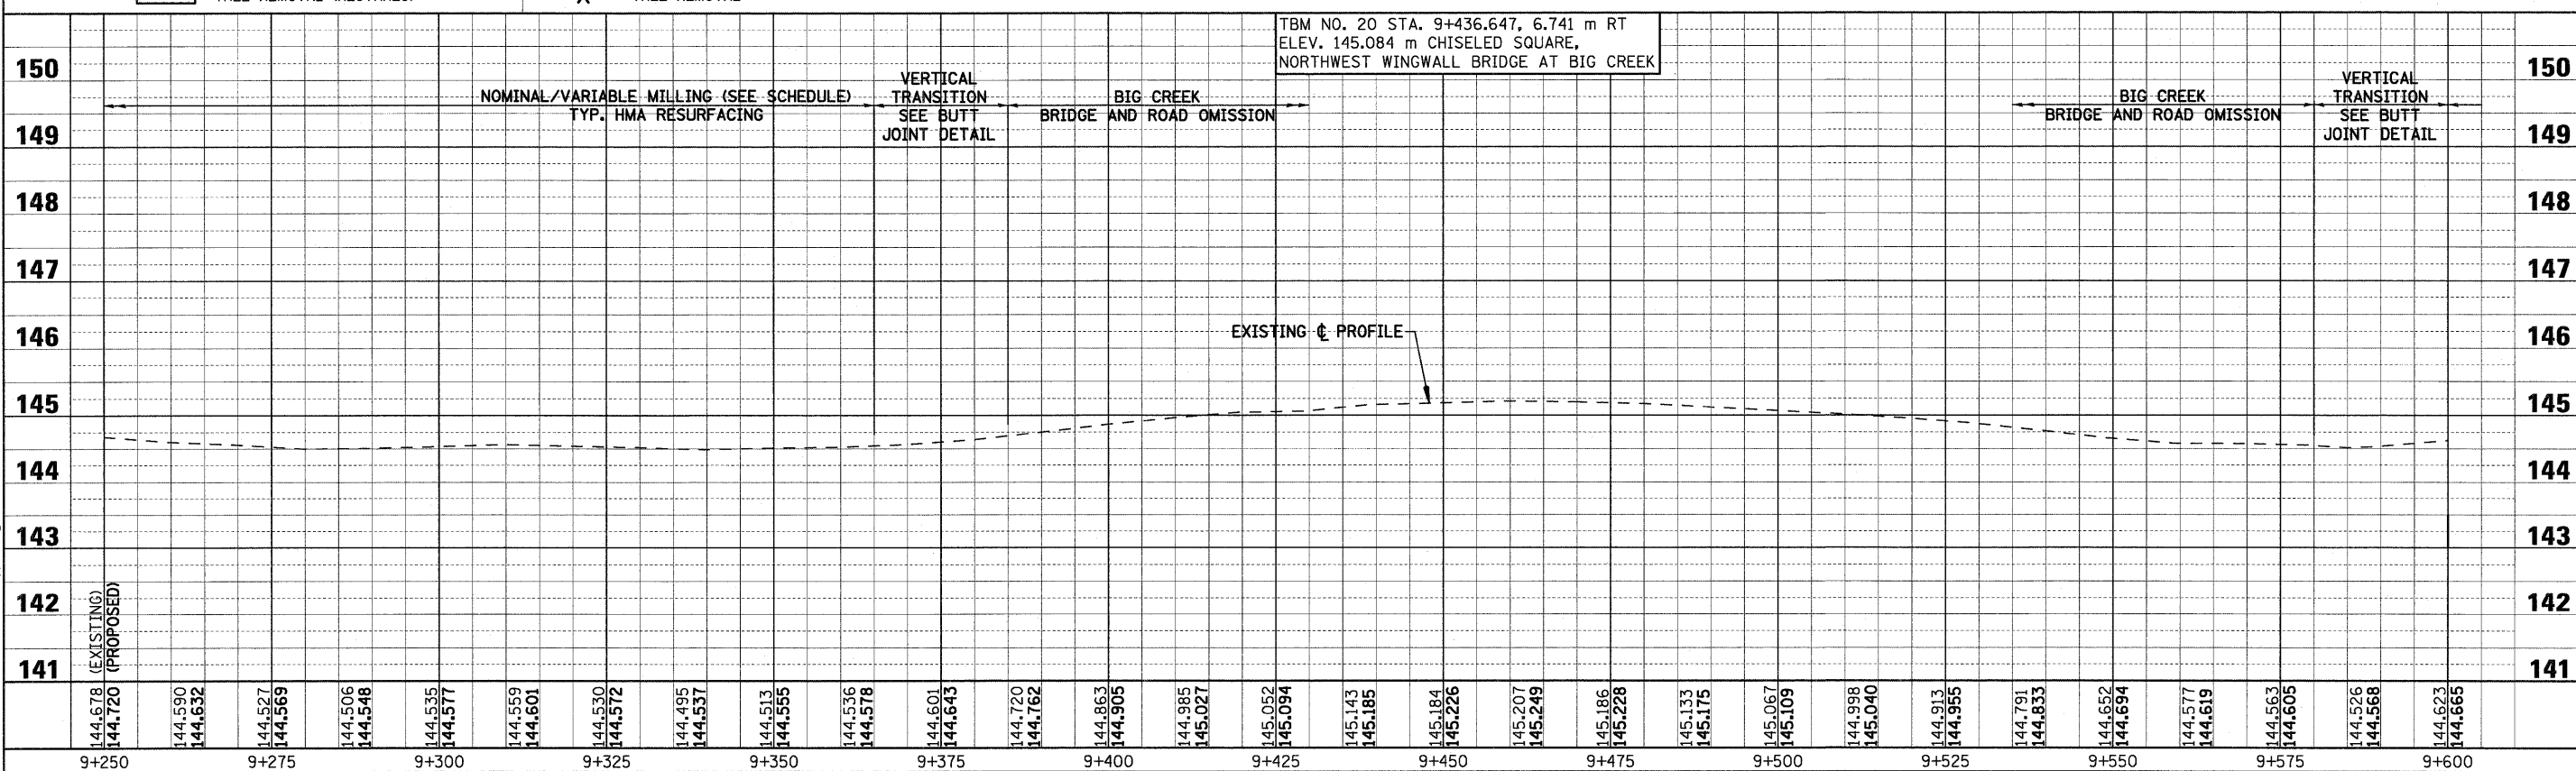


F.A.P. RTE.	SECTION	COUNTY	TOTAL SHEETS	SHEET NO.
781	1YRS, 2ZRS-1	CRAWFORD	378	88
STA. 9+250		TO STA. 9+600		
FED. ROAD DIST. NO.	ILLINOIS	FED. AID PROJECT		

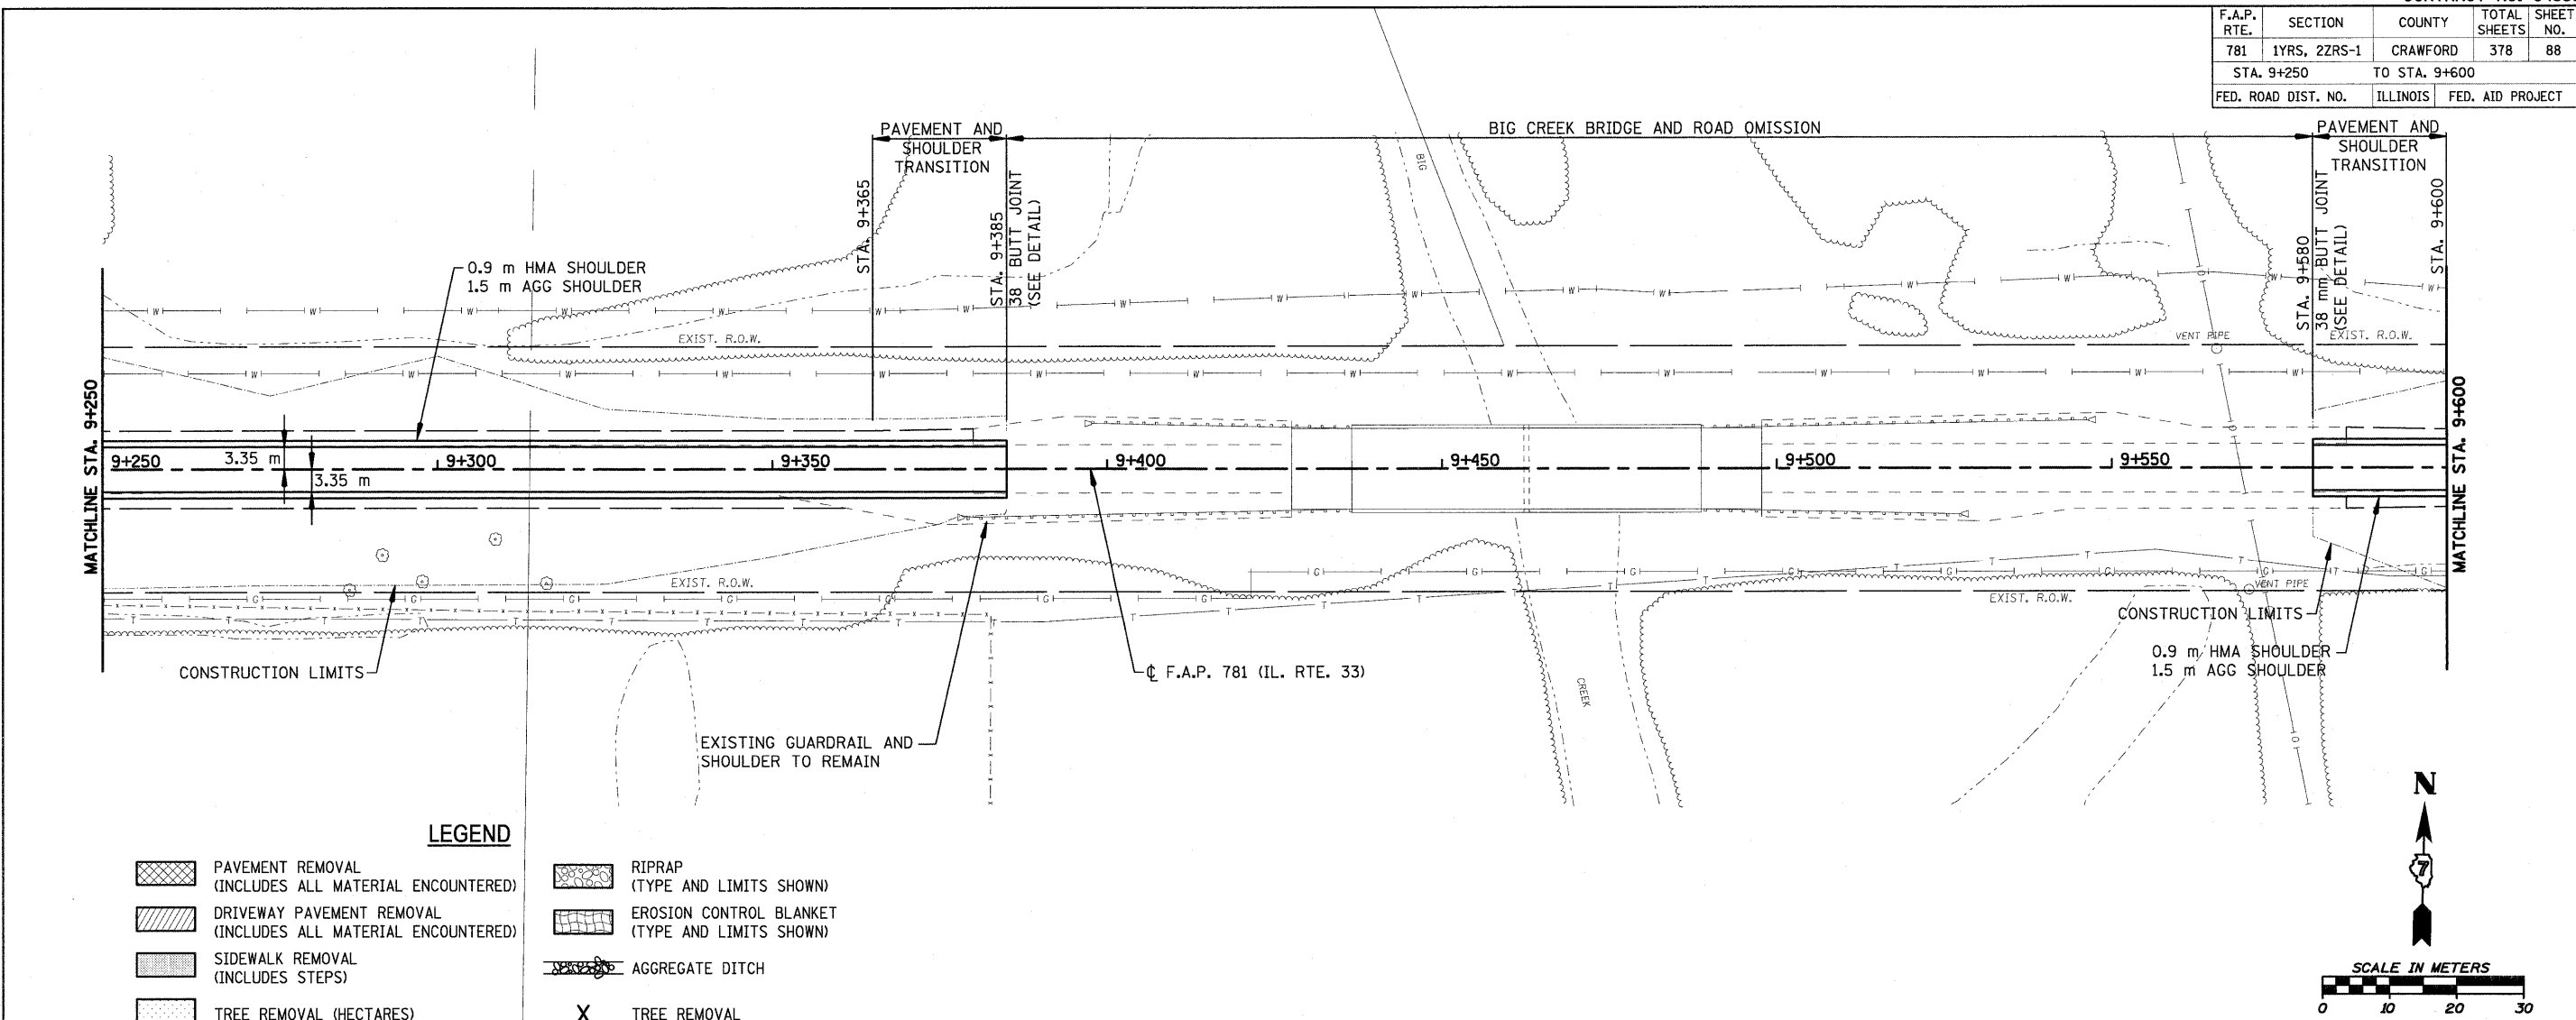

PLOT DATE = 4/19/2008  
FILE NAME = H:\1428\780885\_50pp\_22.dgn