




F.A.P. RTE.	SECTION	COUNTY	TOTAL SHEETS	SHEET NO.
781	1YRS, 2ZRS-1	CRAWFORD	378	142
STA.		TO STA.		
FED. ROAD DIST. NO.		ILLINOIS	FED. AID PROJECT	

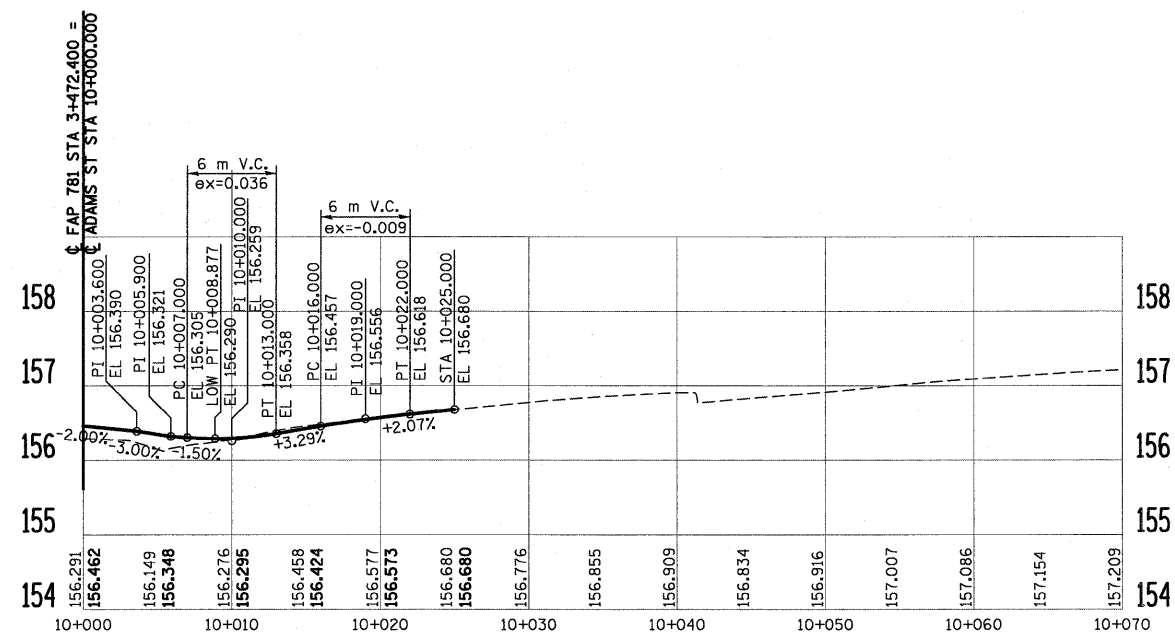


ADAMS STREET (RT)

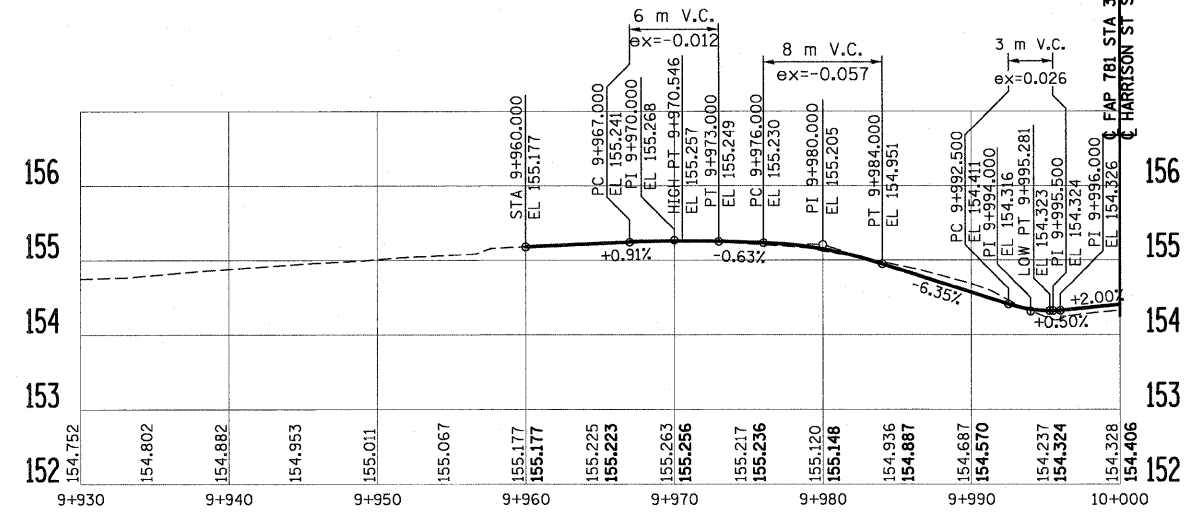

HARRISON STREET (LT)

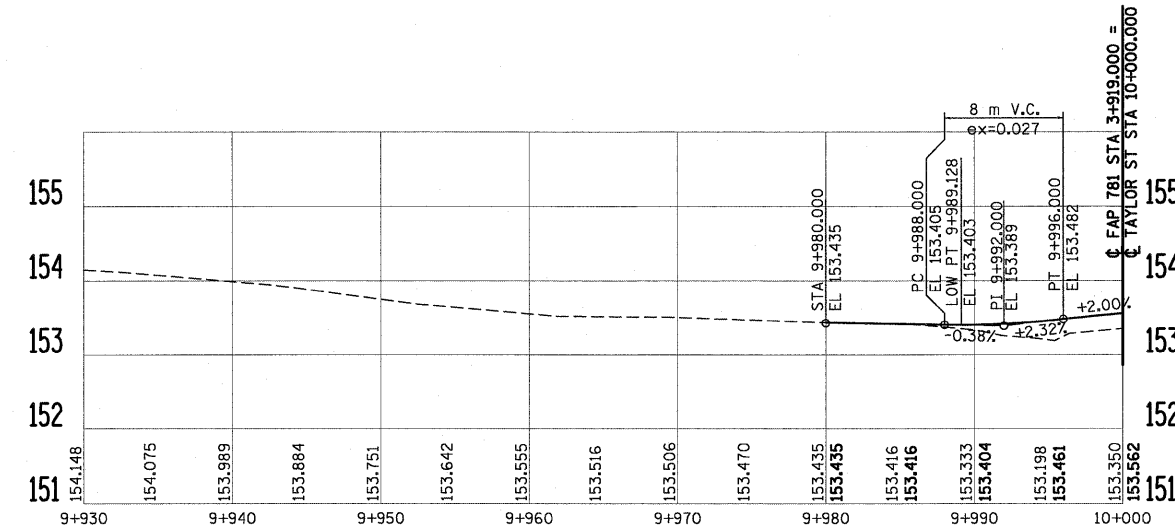

TAYLOR STREET (LT)

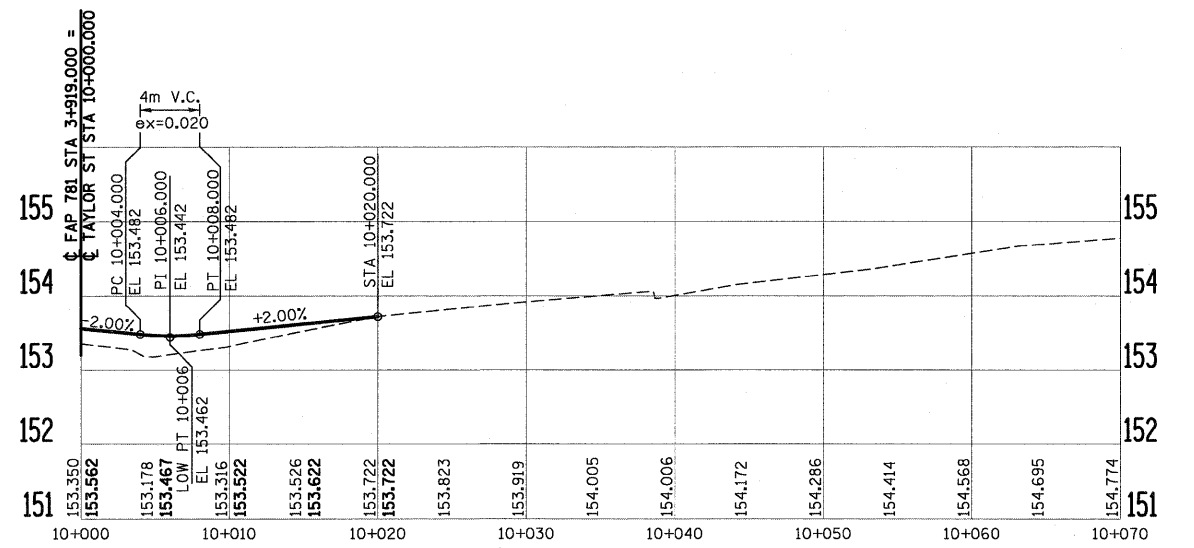

TAYLOR STREET (RT)

PLOT DATE = 3/20/2008  
FILE NAME = H:\4420\781\42\prp\786.dgn

REVISIONS	
NAME	DATE

ILLINOIS DEPARTMENT OF TRANSPORTATION  
**PROPOSED SIDE ROAD PROFILES**  
SCALE AS SHOWN DRAWN BY EDW  
DATE MARCH 20, 2008 CHECKED BY RGH