


F.A.P. RTE.	SECTION	COUNTY	TOTAL SHEETS	SHEET NO.
781	1YRS, 2ZRS-1	CRAWFORD	378	180
STA. TO STA.				
FED. ROAD DIST. NO.		ILLINOIS	FED. AID PROJECT	
28 30		32 34	36	

DATE: _____ BY: _____
 ORIGINAL SURVEY: _____
 SANITIZED SURVEY: _____
 NOTE BOOK: _____
 TEMPLATE: _____
 AREAS CHECKED: _____
 NO. _____

DATE: _____ BY: _____
 ORIGINAL SURVEY: _____
 SANITIZED SURVEY: _____
 NOTE BOOK: _____
 TEMPLATE: _____
 AREAS CHECKED: _____
 NO. _____

PLOT DATE = 10/28/2008
 FILE NAME = H:\4428\Final\Plans\Drawings\0794533\SH1.177.xls\Culverts.sht.dgn

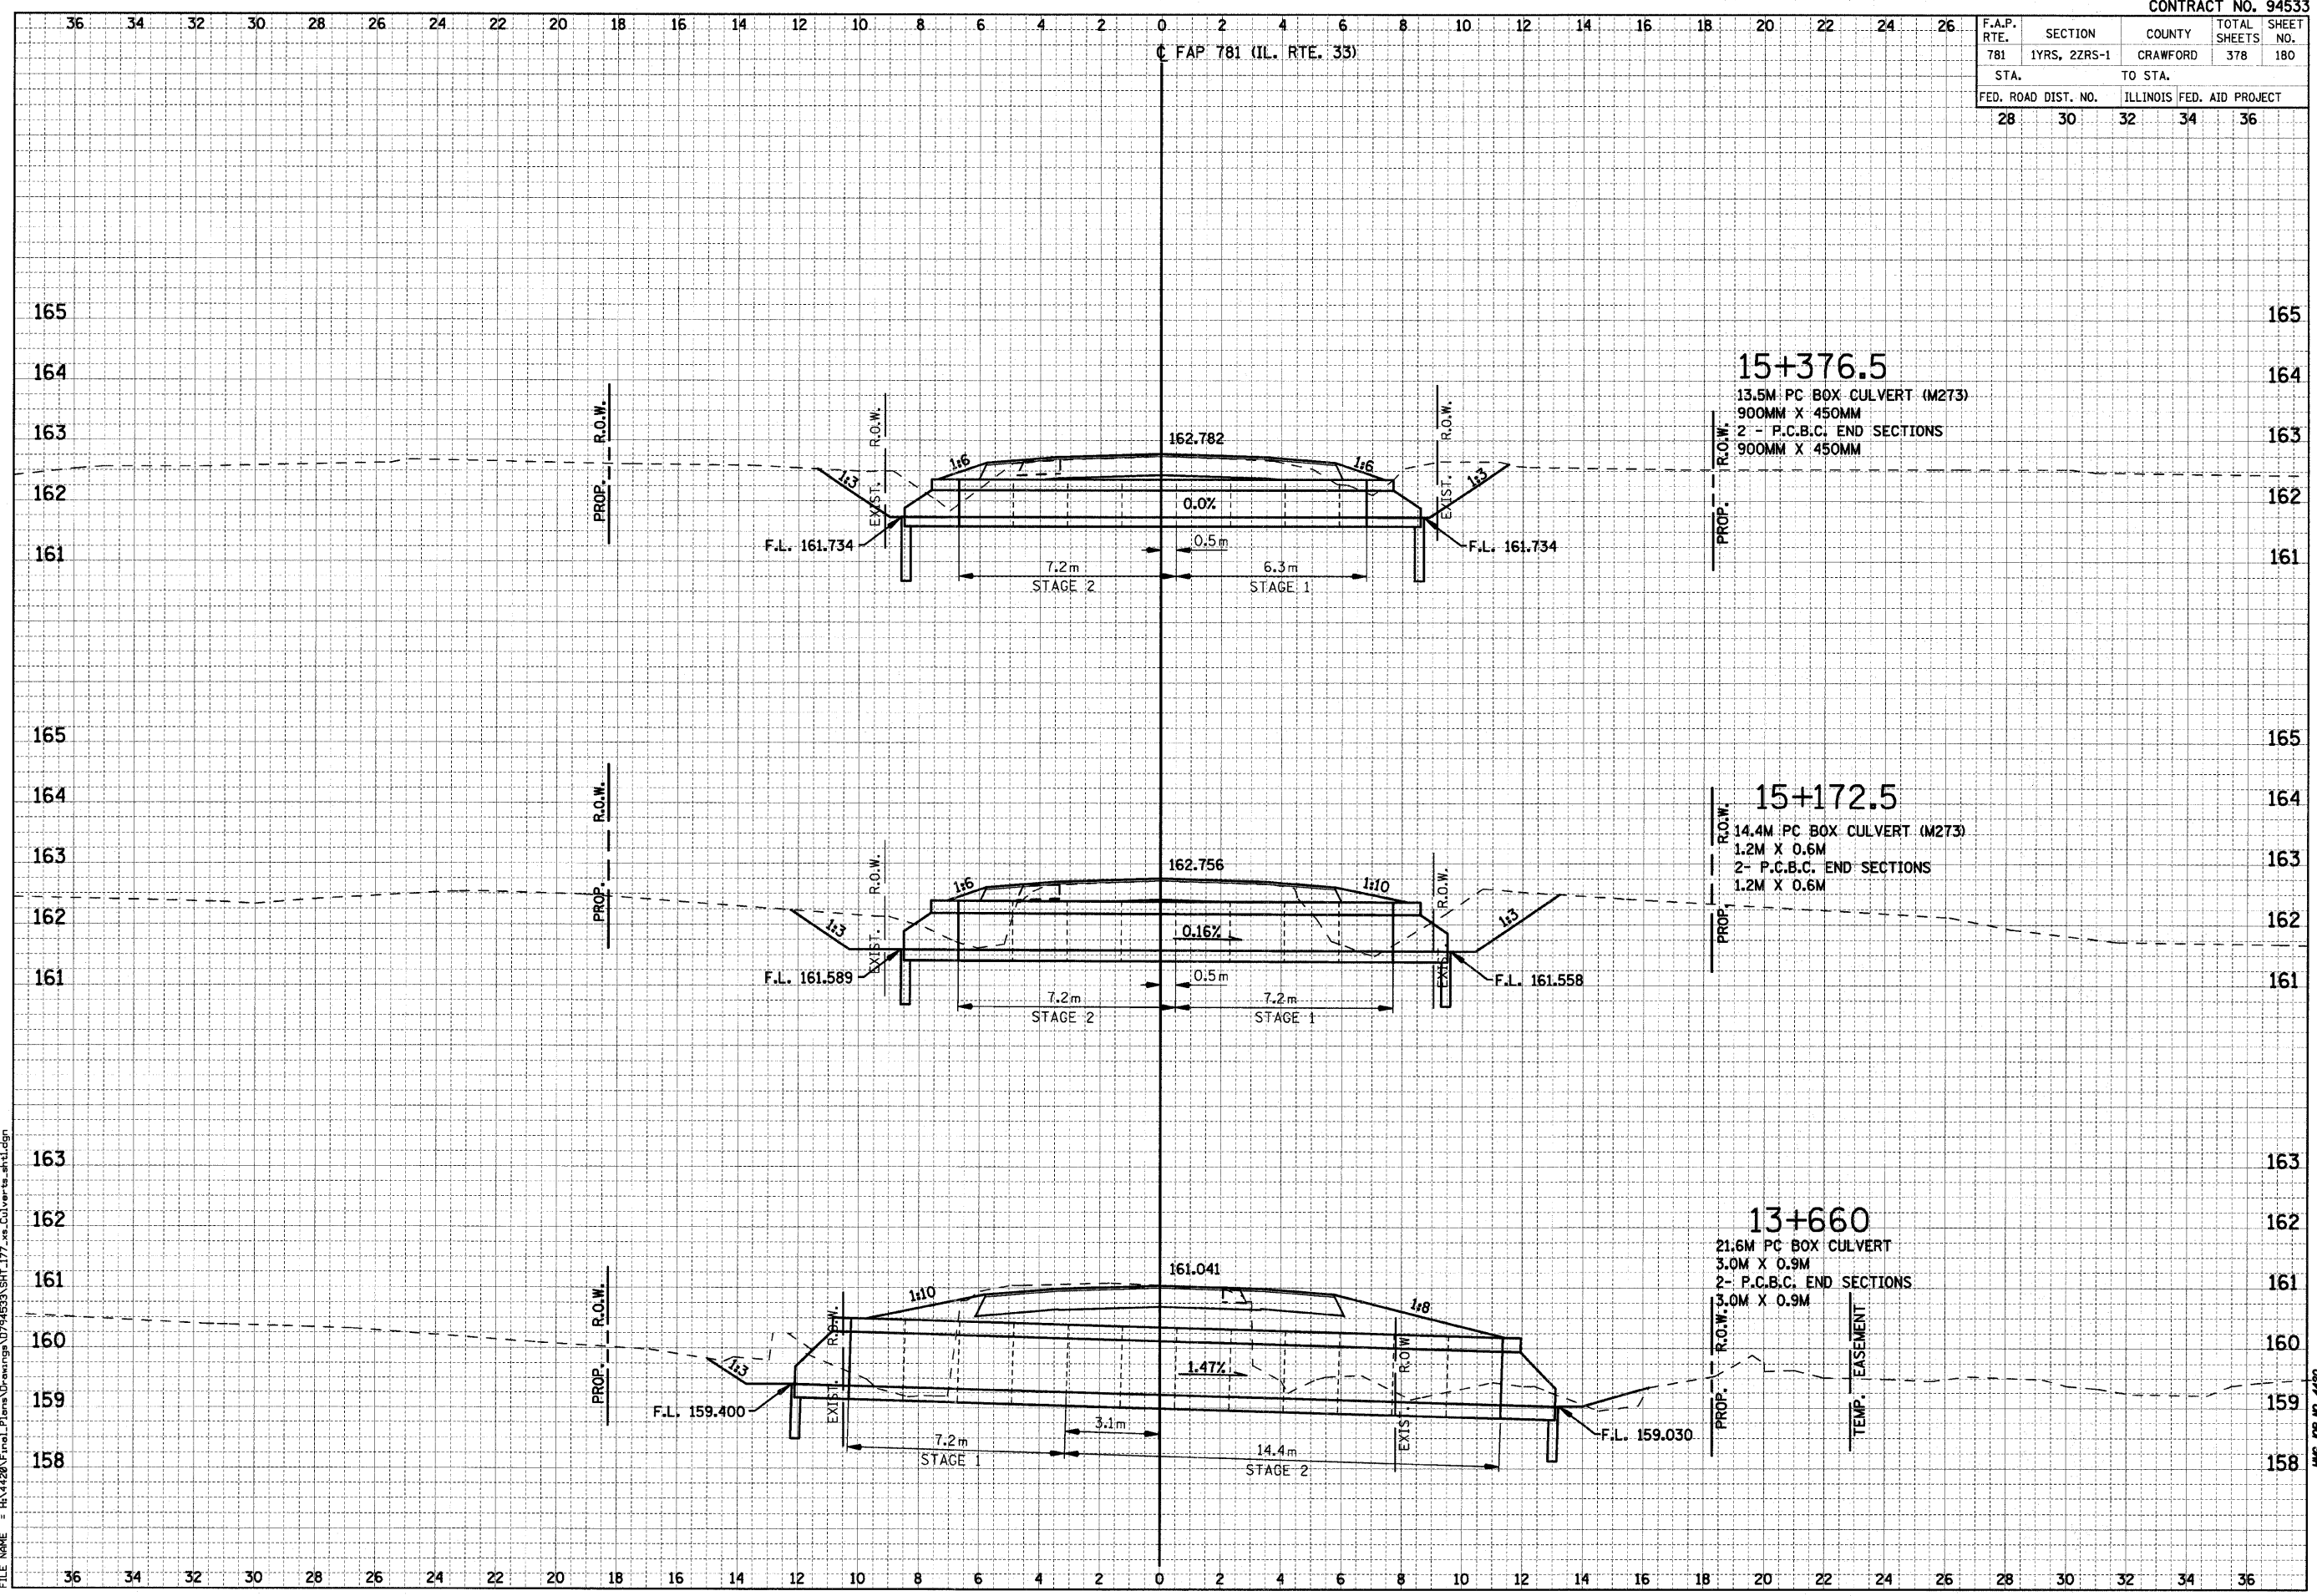

HMS JOB NO. 4428