


F.A.P. RTE.	SECTION	COUNTY	TOTAL SHEETS	SHEET NO.
781	1YRS, 2ZRS-1	CRAWFORD	378	305
STA. TO STA.		ILLINOIS FED. AID PROJECT		

FINAL SURVEY PLOTTED TEMPLATE AREAS CHECKED	BY	DATE
ORIGINAL SURVEY PLOTTED TEMPLATE AREAS CHECKED	BY	DATE

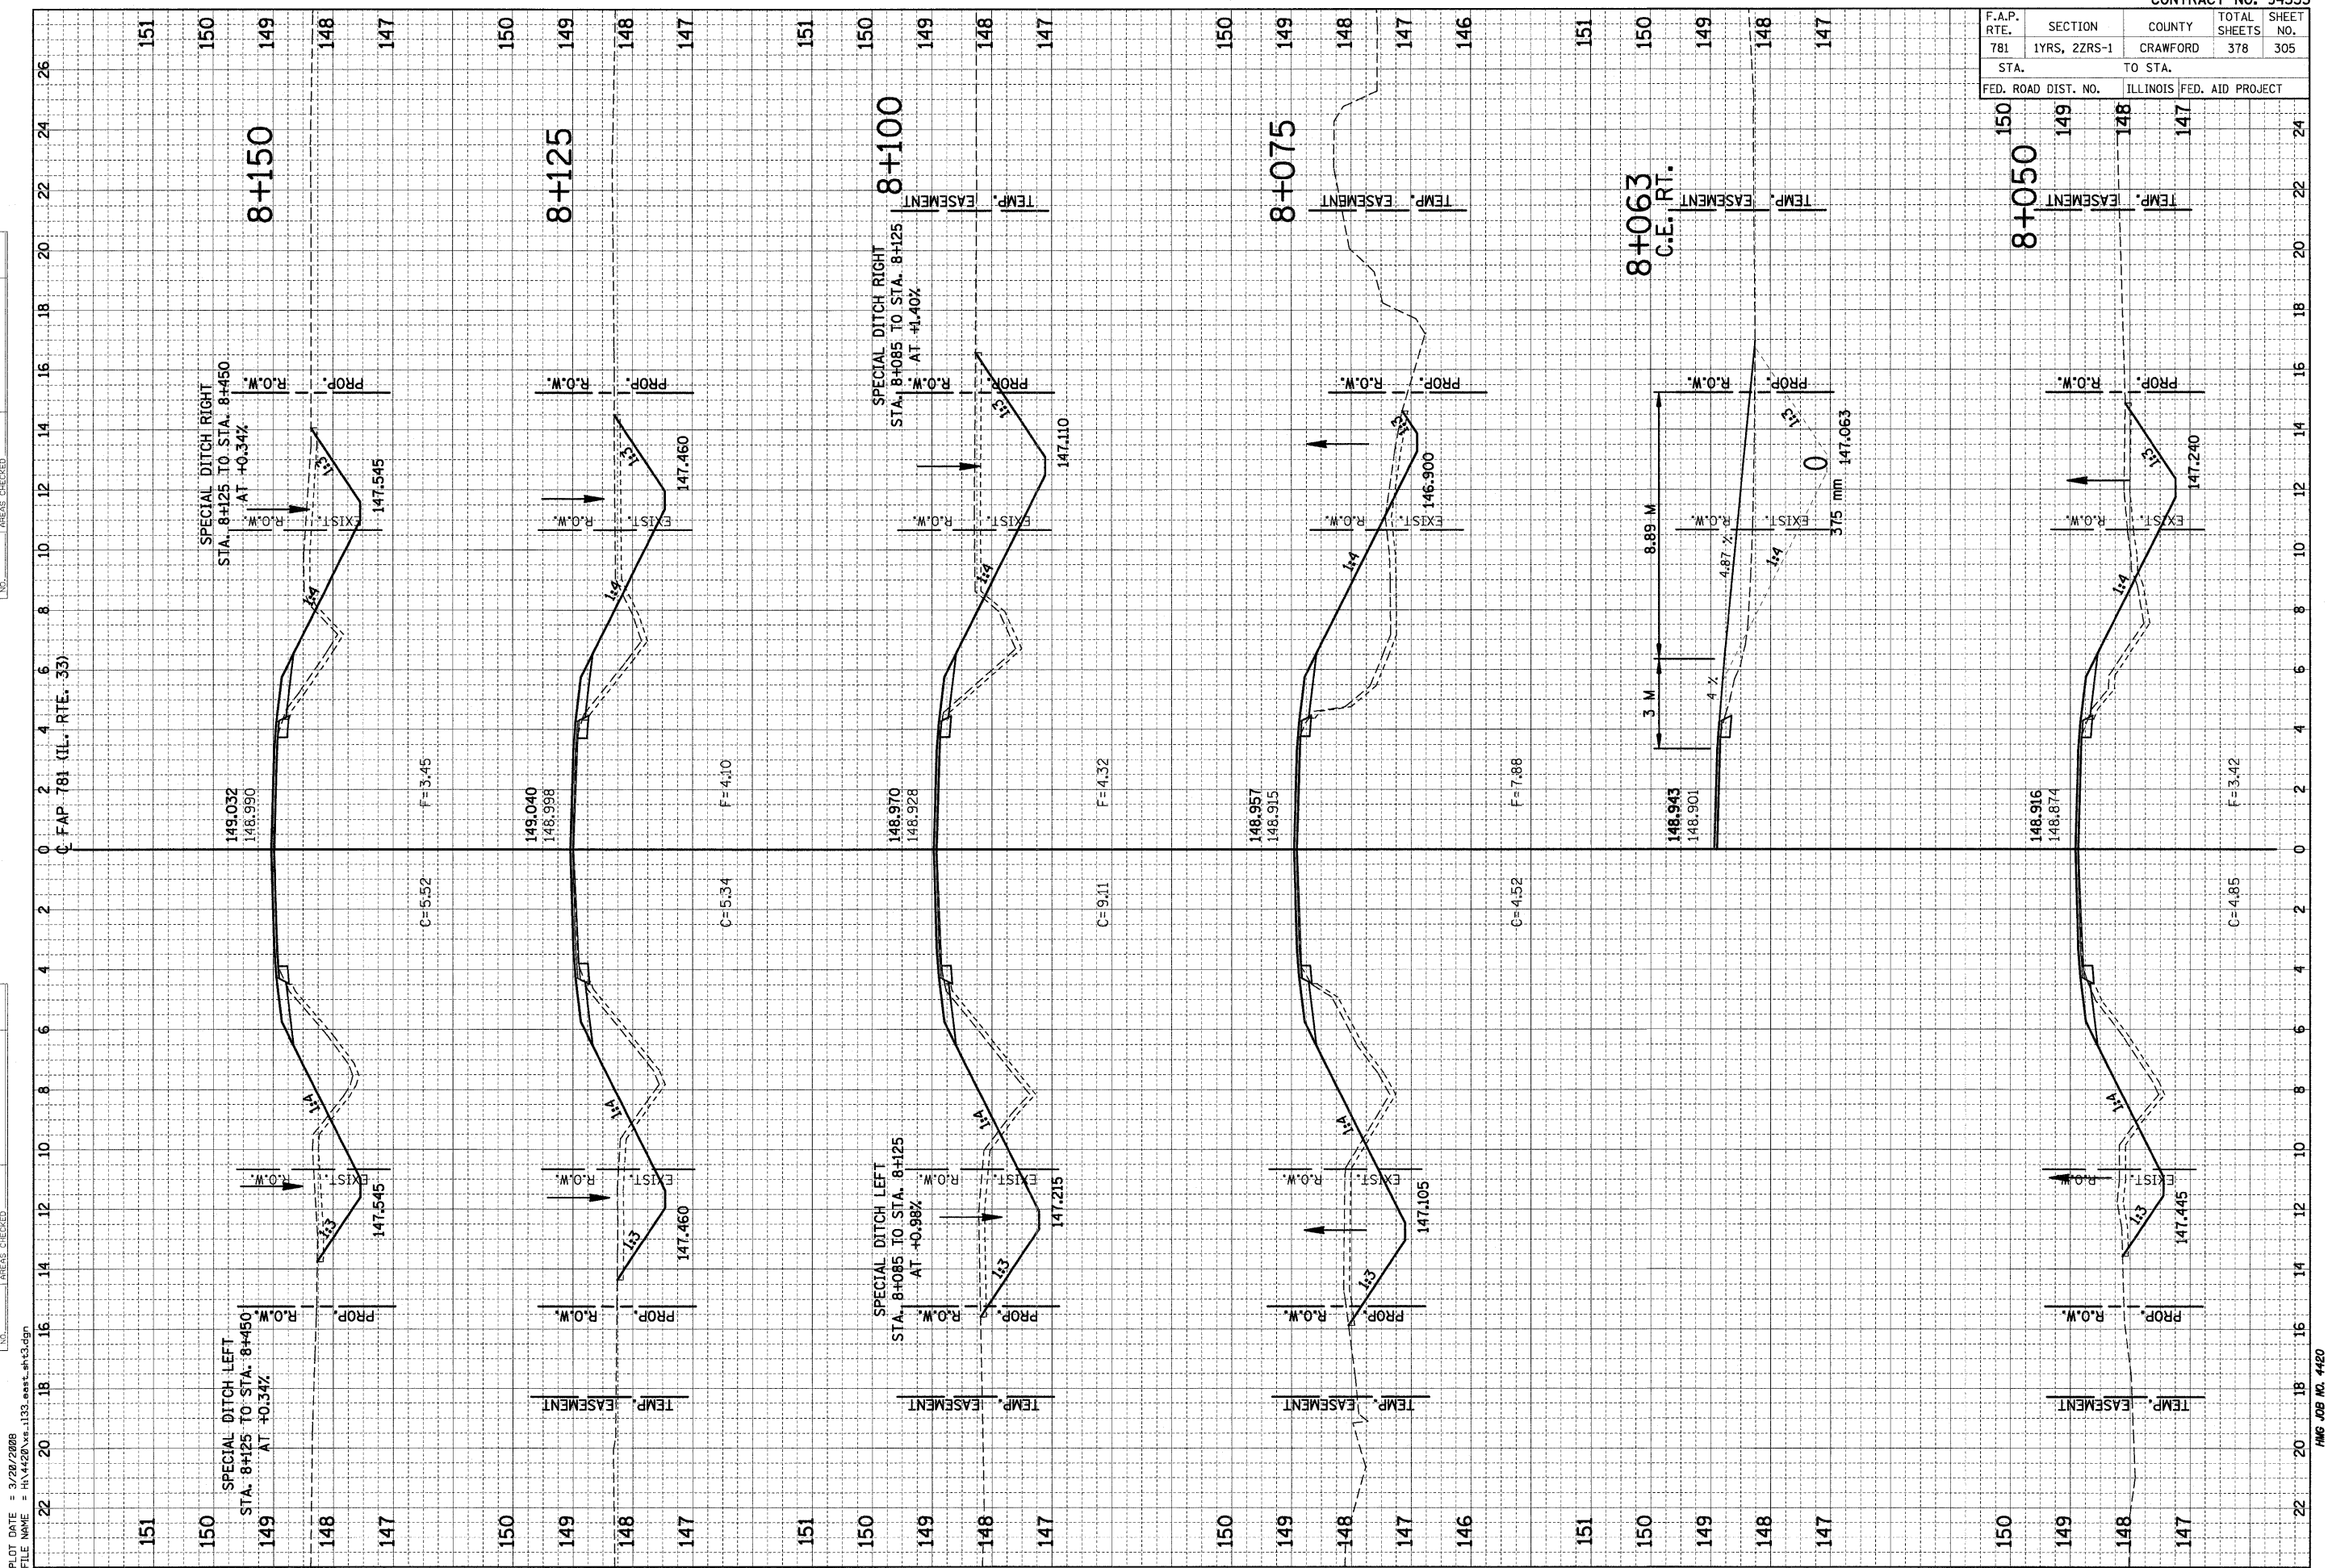

PLOT DATE = 3/20/2008
 FILE NAME = H:\4420\4420\133_001.dwg