
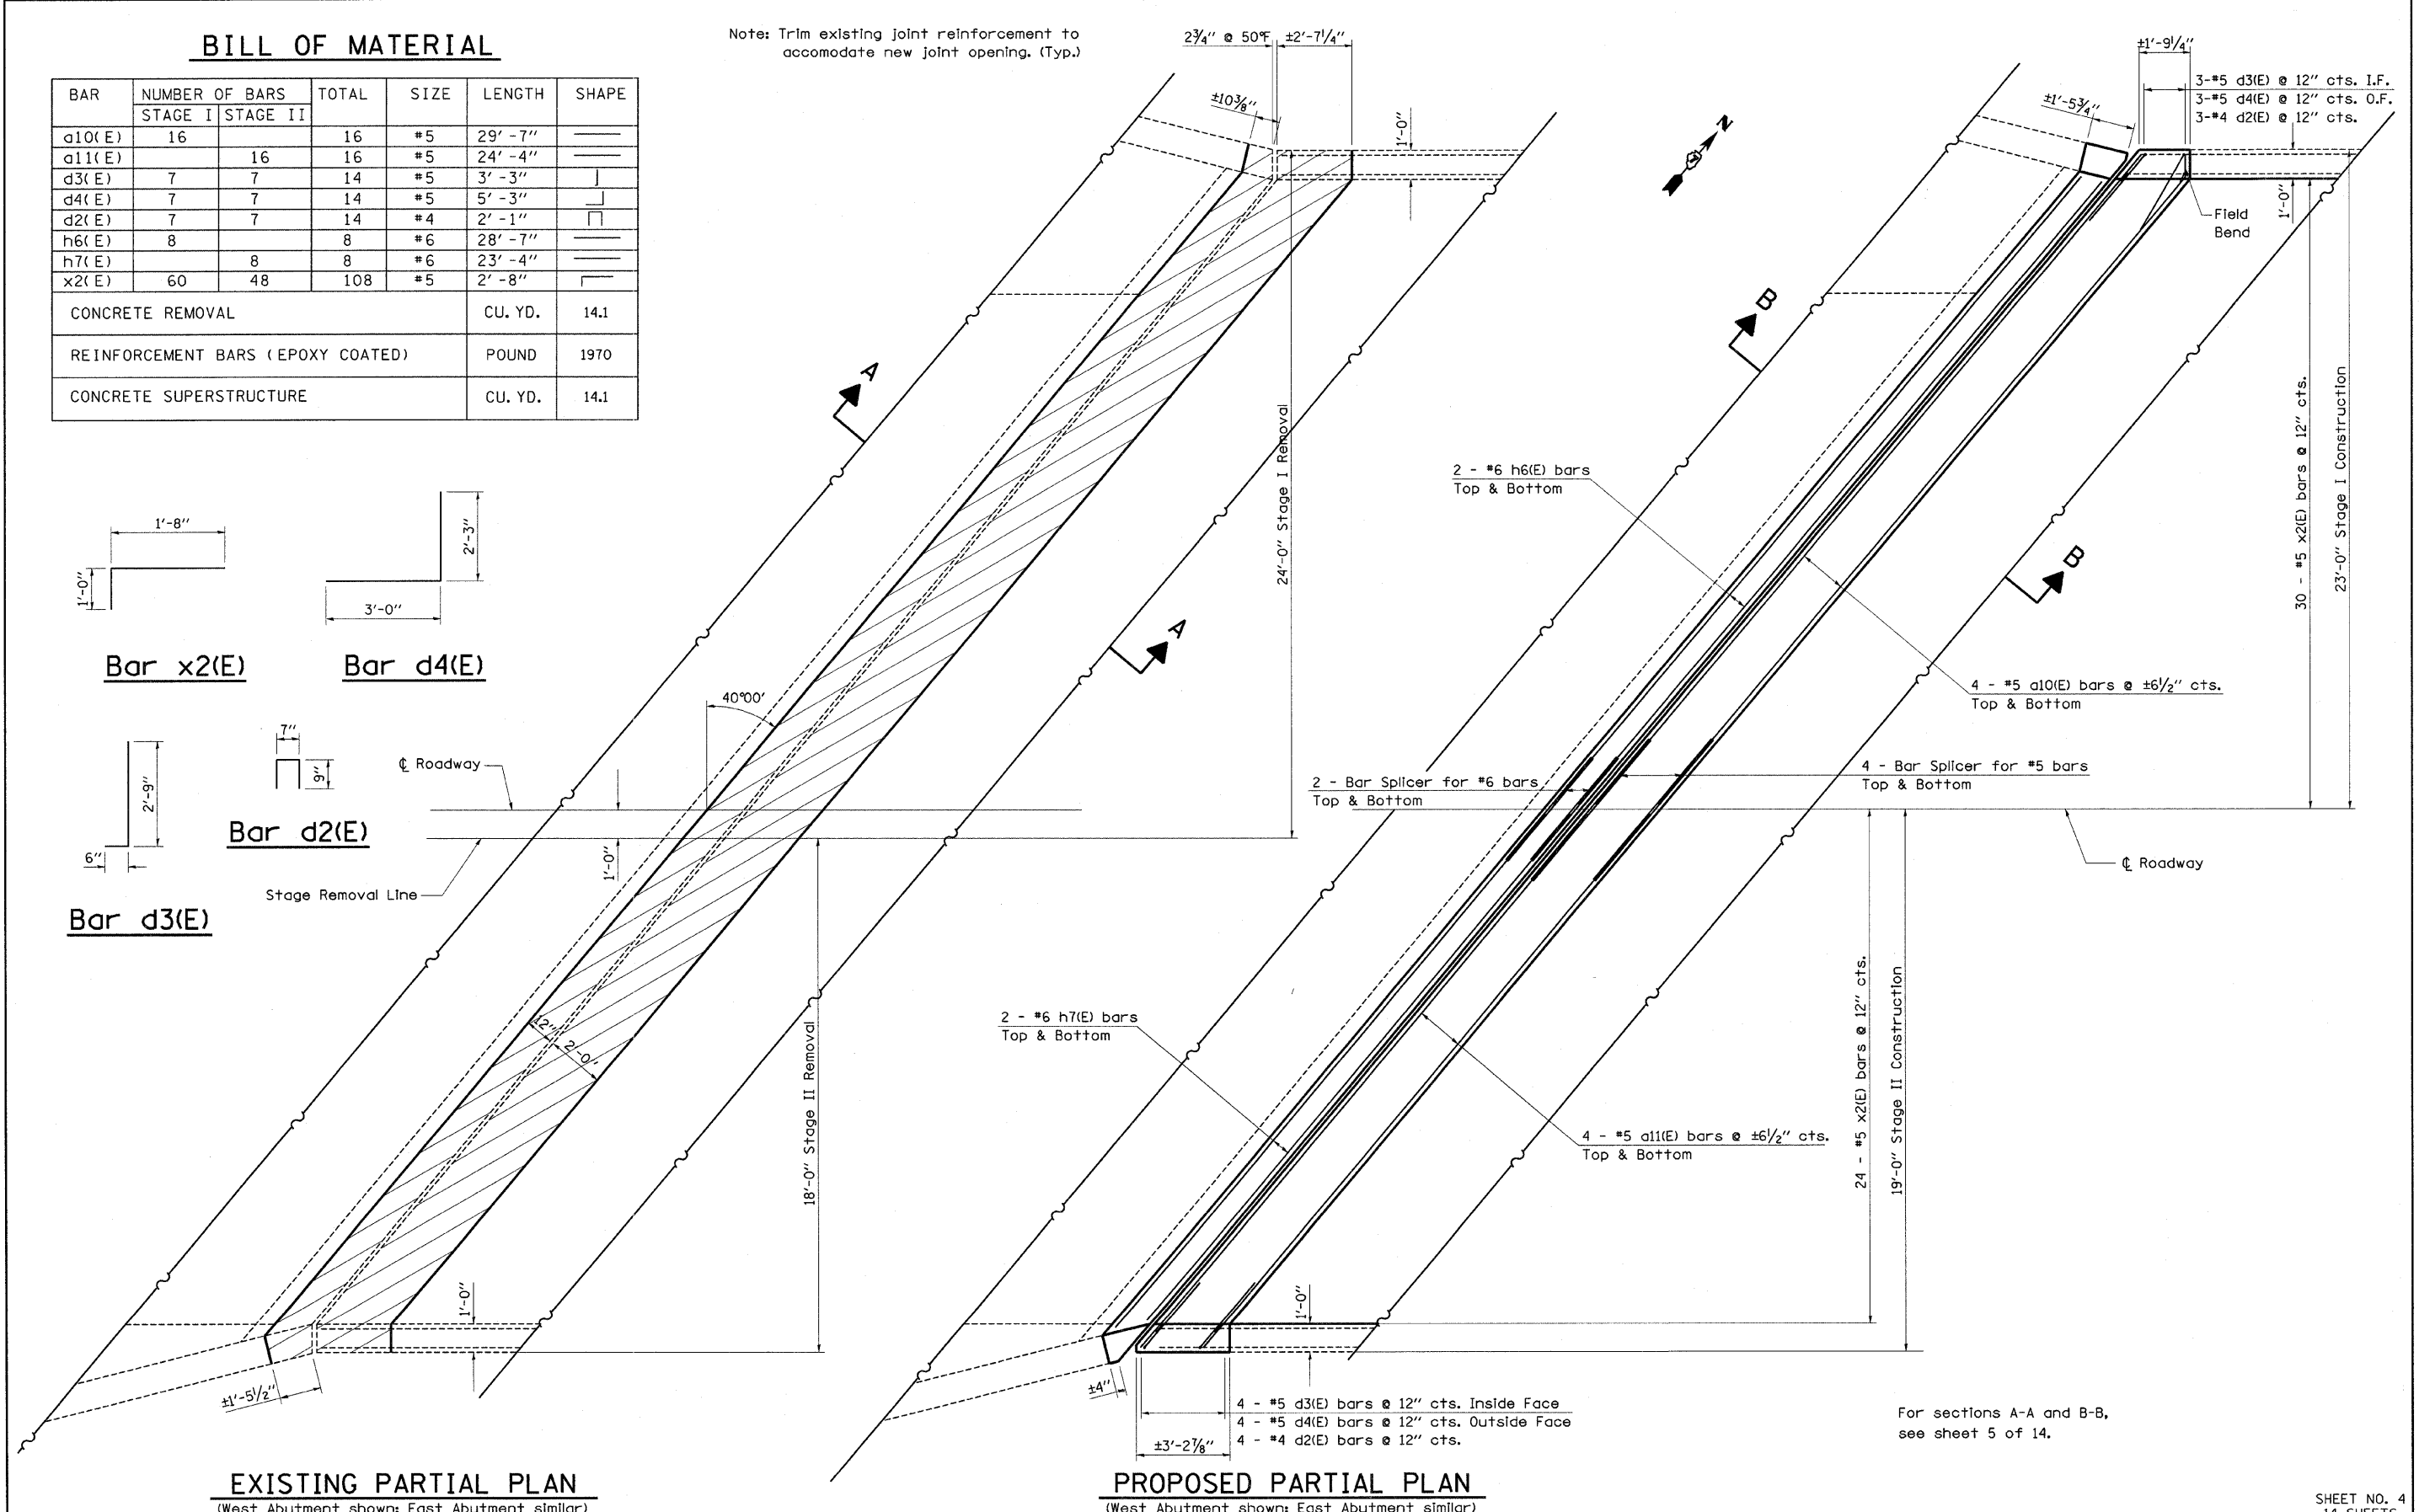


BILL OF MATERIAL

BAR	NUMBER OF BARS		TOTAL	SIZE	LENGTH	SHAPE
	STAGE I	STAGE II				
a10(E)	16		16	#5	29'-7"	—
a11(E)		16	16	#5	24'-4"	—
d3(E)	7	7	14	#5	3'-3"	J
d4(E)	7	7	14	#5	5'-3"	J
d2(E)	7	7	14	#4	2'-1"	□
h6(E)	8		8	#6	28'-7"	—
h7(E)		8	8	#6	23'-4"	—
x2(E)	60	48	108	#5	2'-8"	□
CONCRETE REMOVAL					CU. YD.	14.1
REINFORCEMENT BARS (EPOXY COATED)					POUND	1970
CONCRETE SUPERSTRUCTURE					CU. YD.	14.1

Note: Trim existing joint reinforcement to accommodate new joint opening. (Typ.)

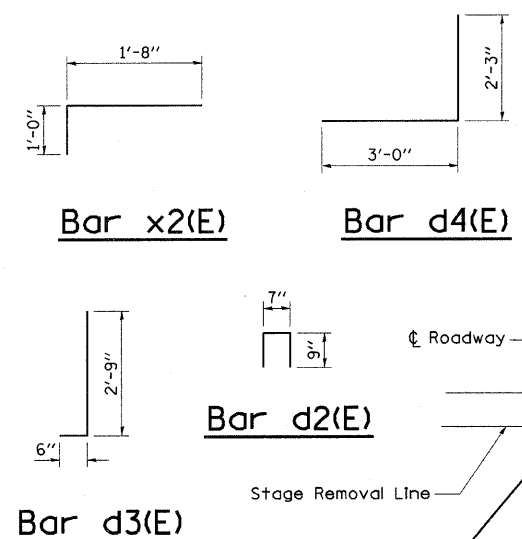

For sections A-A and B-B, see sheet 5 of 14.