


F.A. RTE.	SECTION	COUNTY	TOTAL SHEETS	SHEET NO.
8419	99-00048-01-PV	FAYETTE	98	77
STA.		TO STA.		
FED. ROAD DIST. NO.	ILLINOIS	FED. AID PROJECT		
CONTRACT NO. 95500				

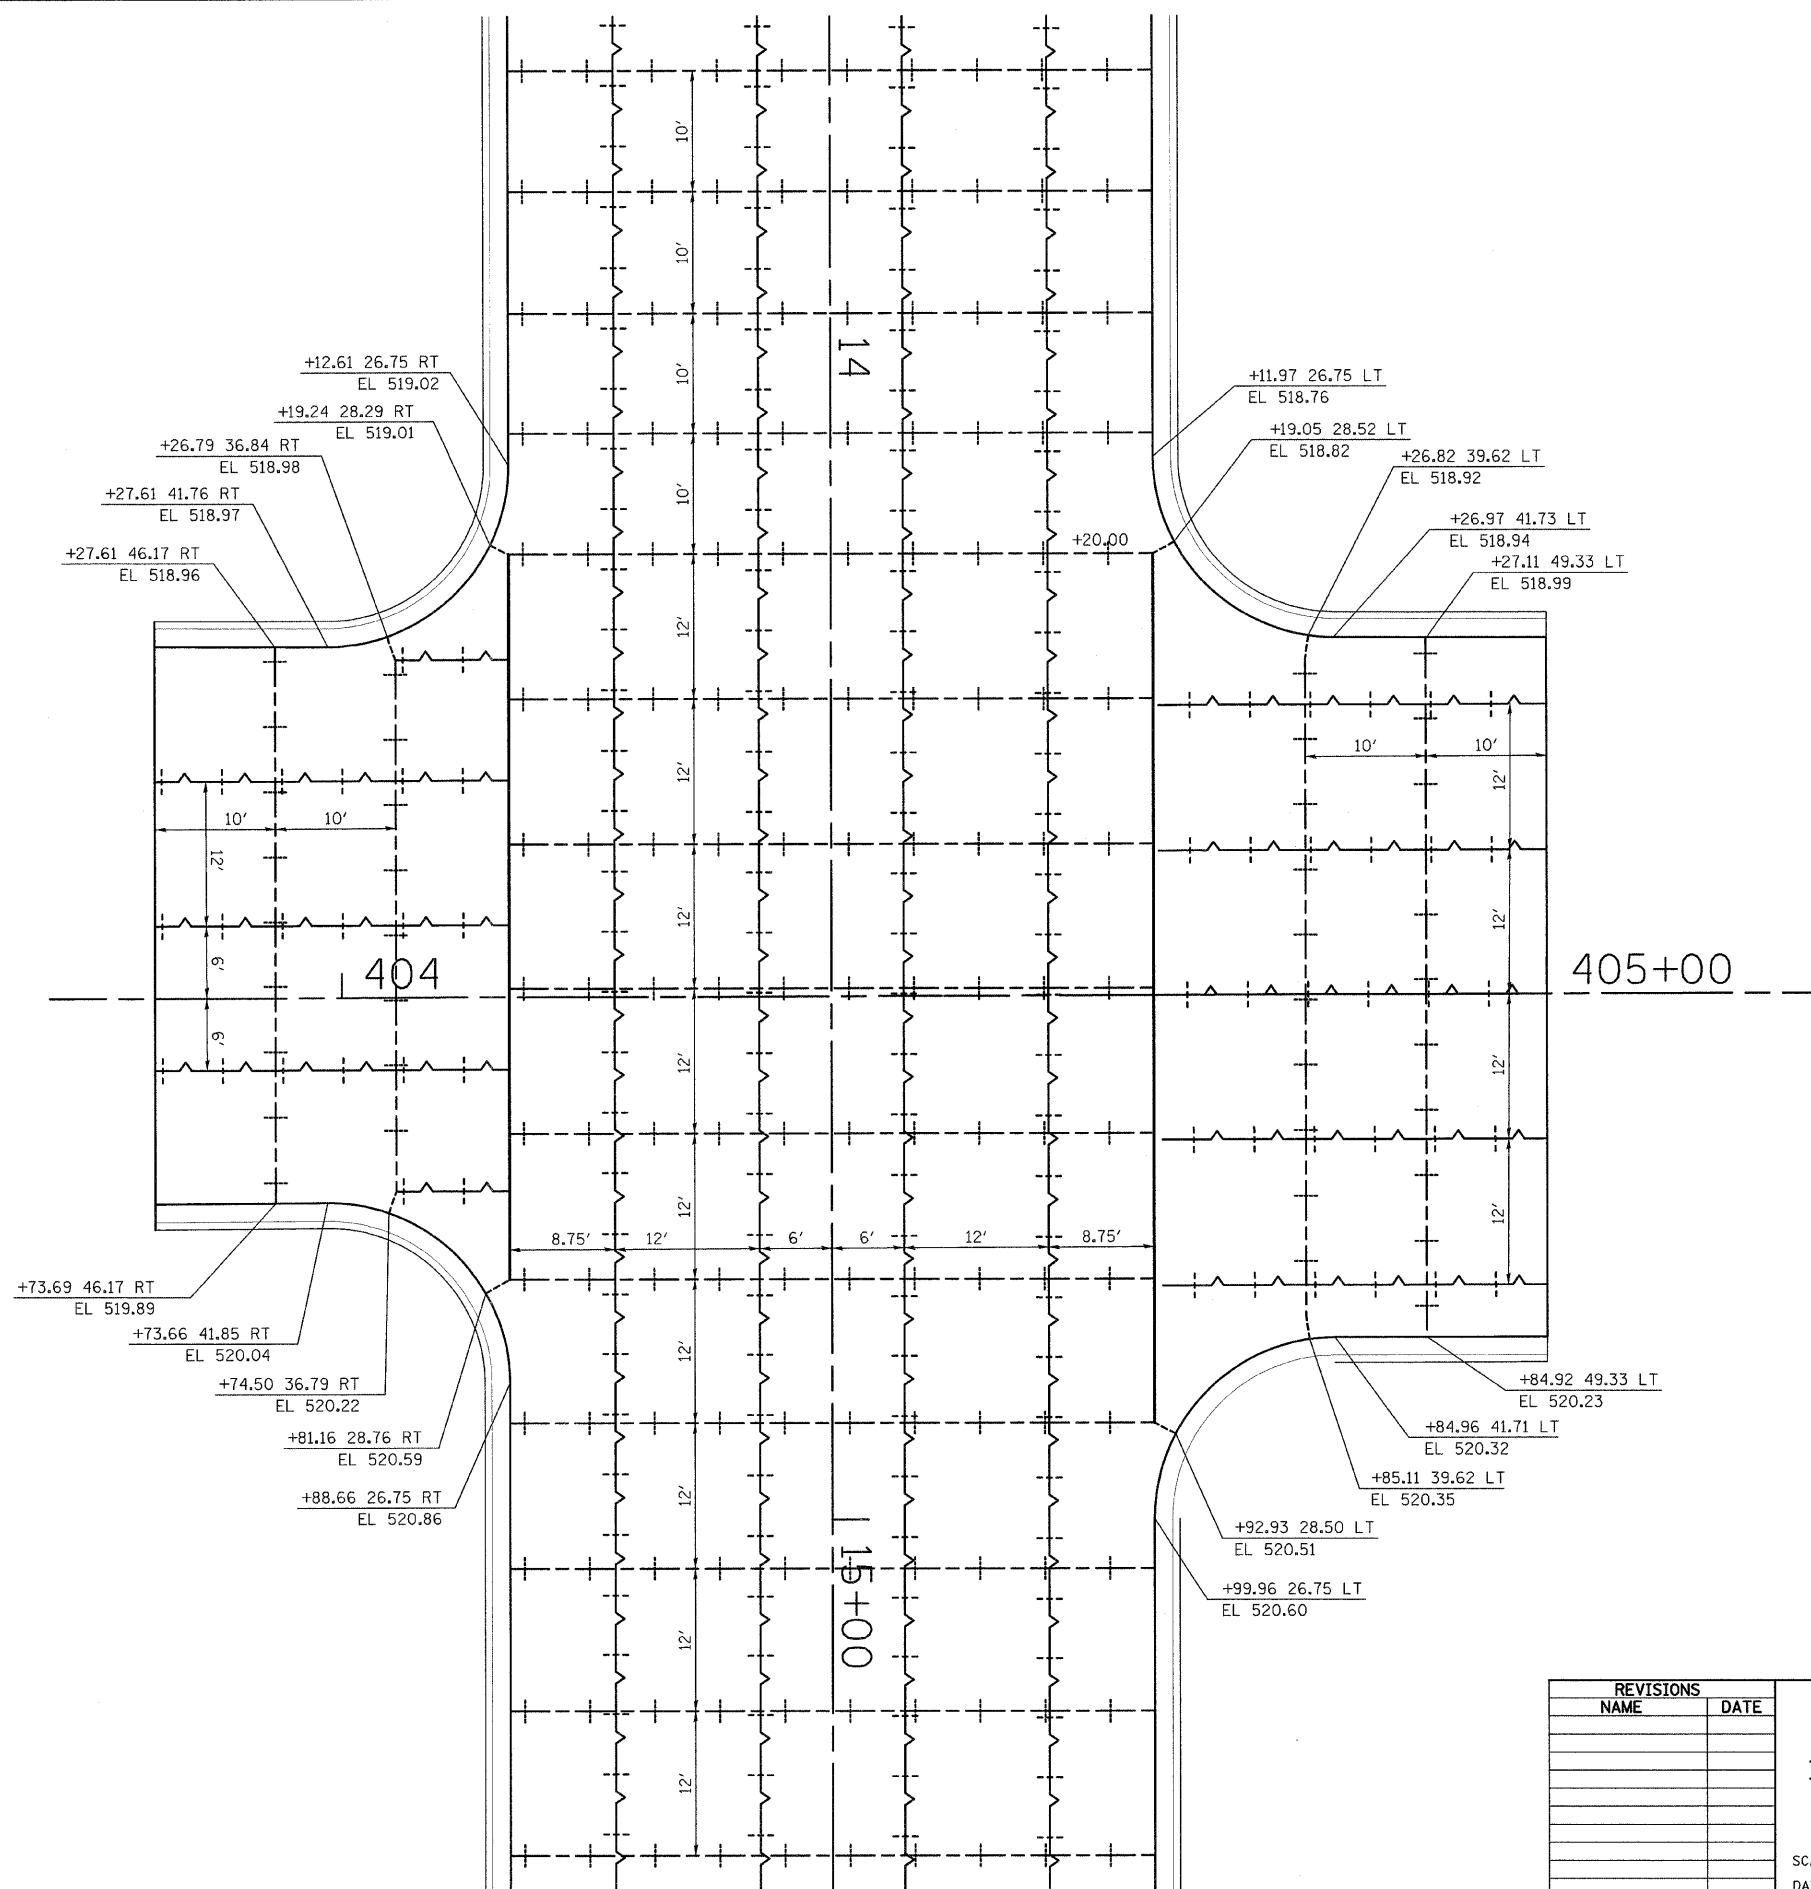

REVISIONS	
NAME	DATE

ILLINOIS DEPARTMENT OF TRANSPORTATION

**INTERSECTION / JOINT DETAIL**

**4TH STREET**

SCALE: VERT. \_\_\_\_\_

HORIZ. \_\_\_\_\_

DATE \_\_\_\_\_

DRAWN BY KOJ

CHECKED BY LWJ

CADD FILE: H:\4812\Design\077\Int\_Det\_4th.dgn  
 PLOTTED: 11/3/2008

H.M. & G. NO. 4812