


PLOT DATE = 11/3/2008
 PLOT SCALE = 5/8" = 1' / IN.
 USER NAME = USERDESCR.

ORIGINAL SURVEYED
 COPIES PLOTTED
 PLOT DATE
 USER NAME
 NO. AREAS CHECKED

FINAL SURVEYED
 COPIES PLOTTED
 PLOT DATE
 USER NAME
 NO. AREAS CHECKED

BY _____ DATE _____

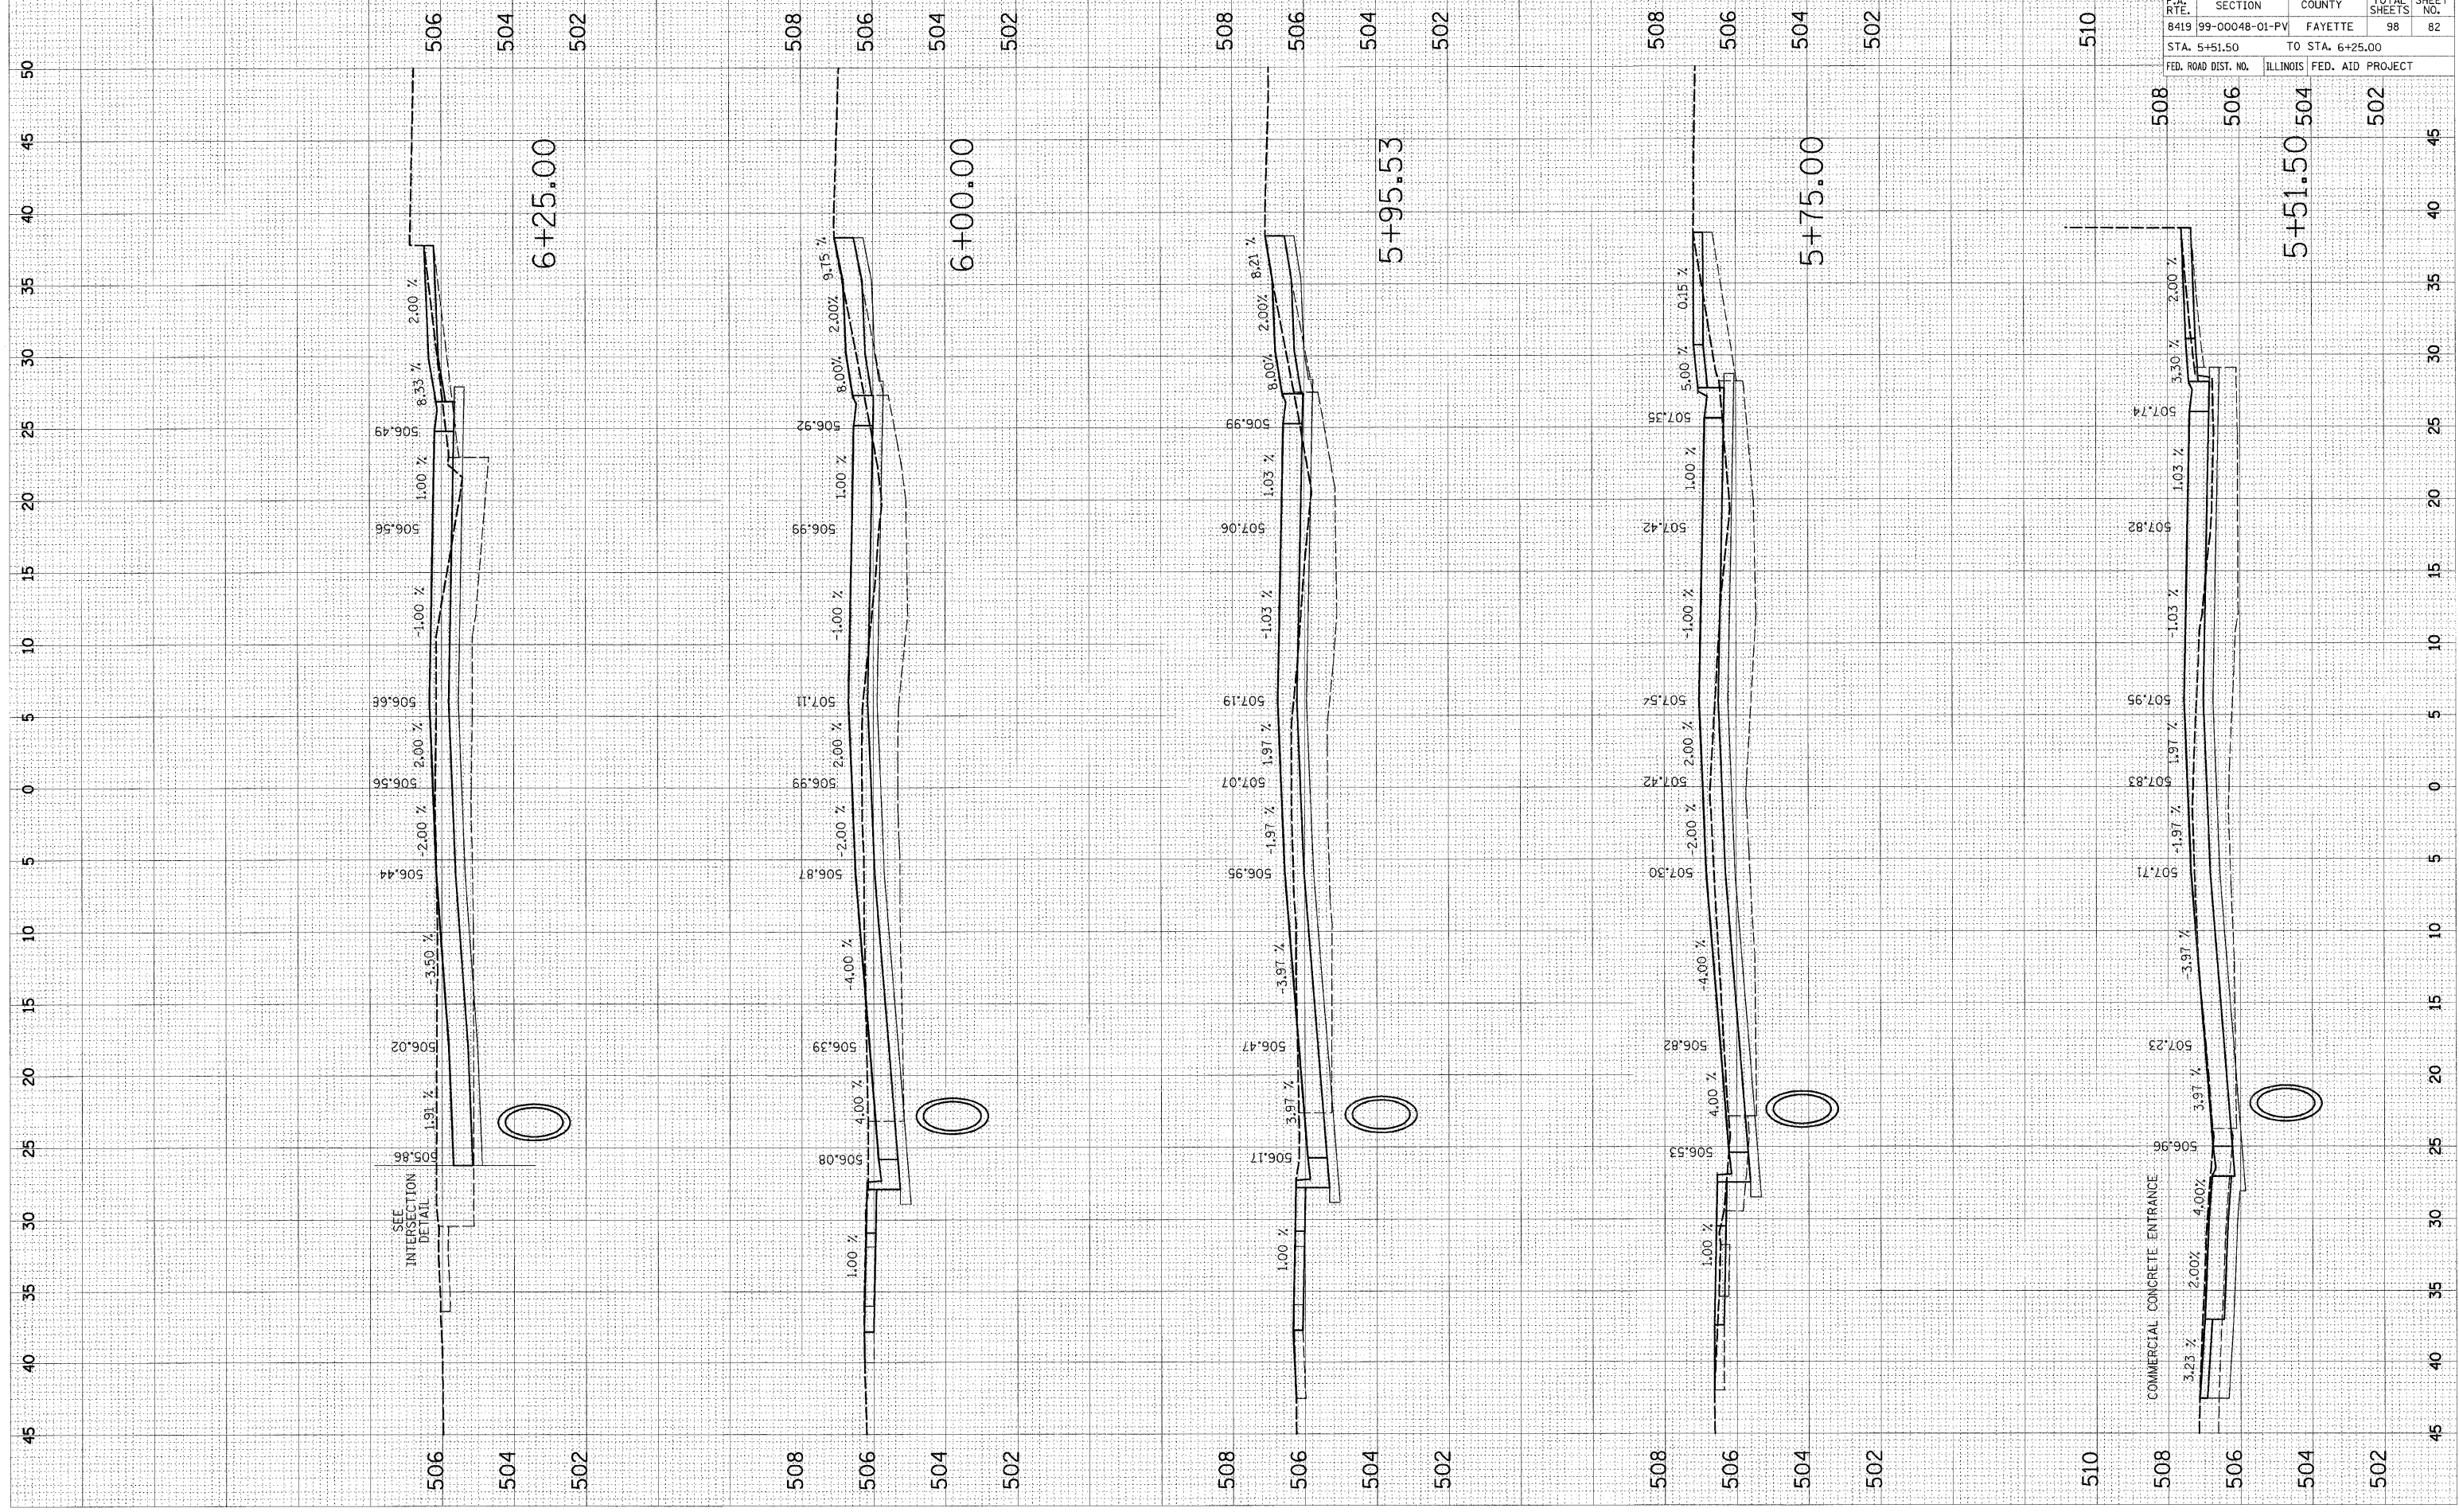

F.A. RTE.	SECTION	COUNTY	TOTAL SHEETS	SHEET NO.
8419	99-00048-01-PV	FAYETTE	98	82
STA. 5+51.50		TO STA. 6+25.00		
FED. ROAD DIST. NO.		ILLINOIS FED. AID PROJECT		

CONTRACT NO. 95500