


PLOT DATE = 11/3/2008
 PLOT SCALE = 5/8" = 1'-0"
 USER NAME = USERDESCR.

ORIGINAL SURVEYED
 SURVEY PLOTTED
 NOTE BOOK NO. 1000
 AREAS CHECKED

FINAL SURVEY
 SURVEY PLOTTED
 NOTE BOOK NO. 1000
 AREAS CHECKED

BY _____ DATE _____

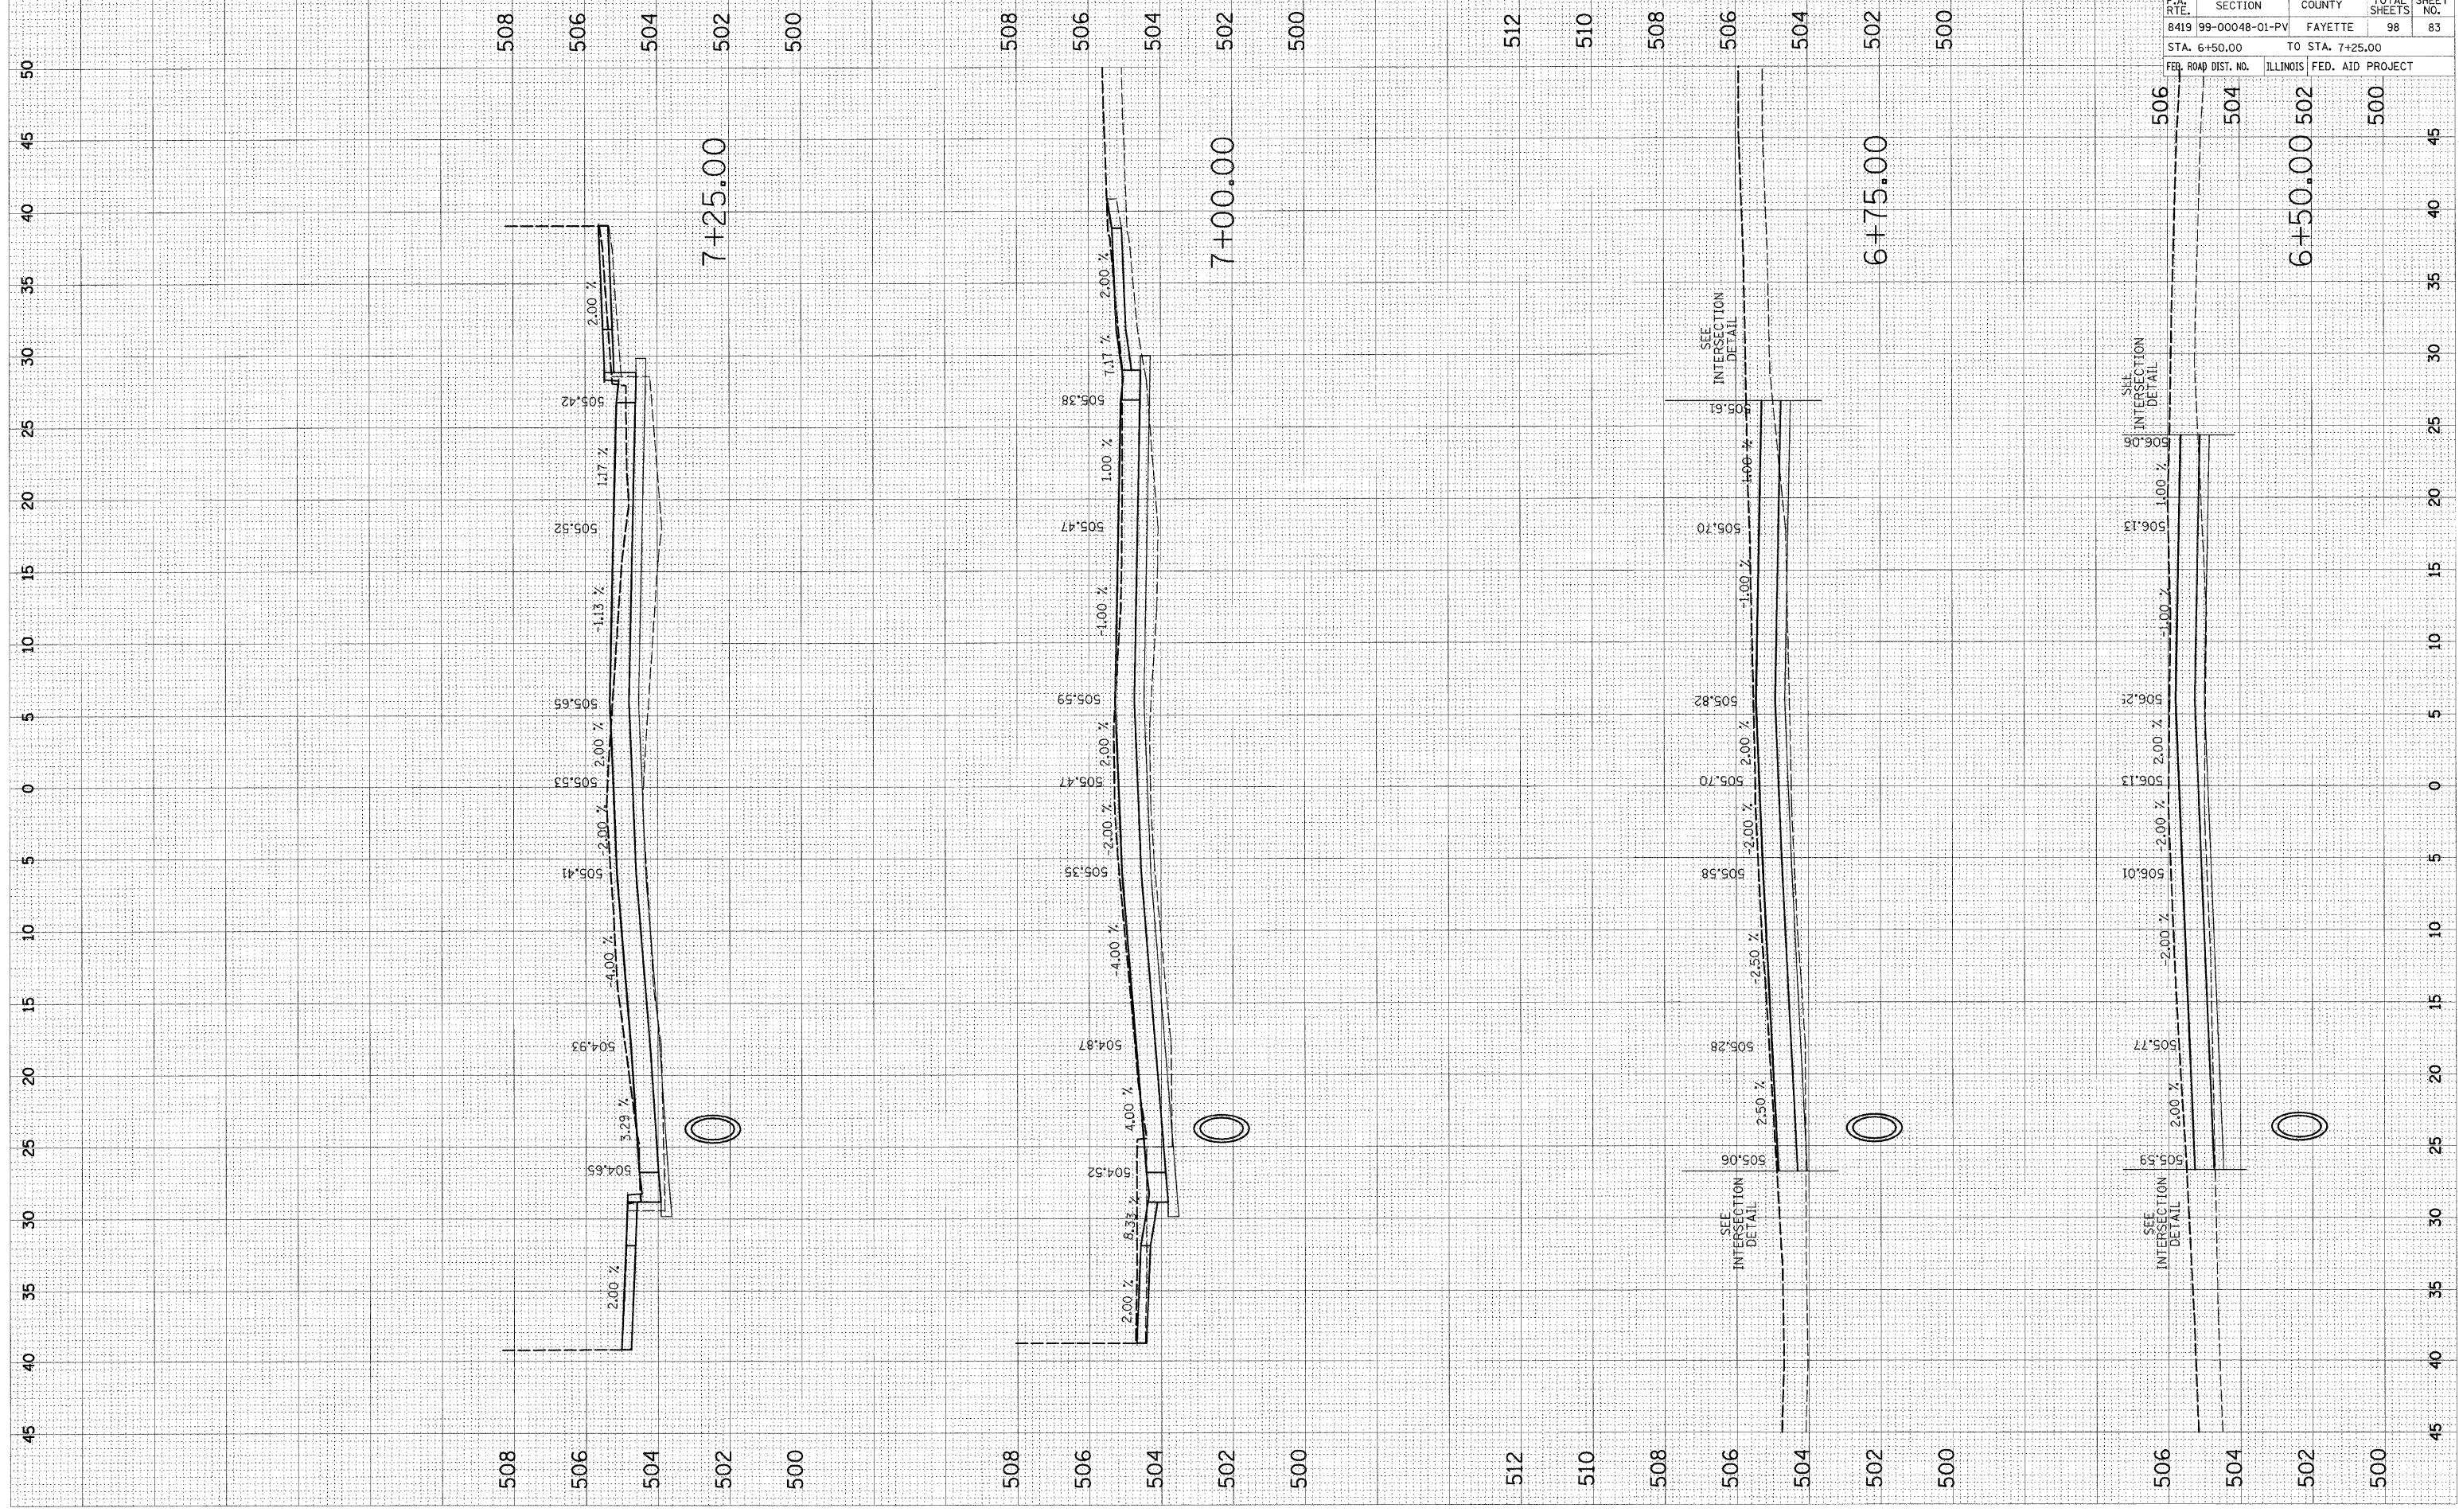

F.A. RTE.		SECTION	COUNTY	TOTAL SHEETS	SHEET NO.
8419		99-00048-01-PV	FAYETTE	98	83
STA. 6+50.00			TO STA. 7+25.00		
FED. ROAD DIST. NO.		ILLINOIS FED. AID PROJECT			

CONTRACT NO. 95500