


PLOT DATE = 11/23/2008  
 PLOT SCALE = 5.0000 / IN.  
 USER NAME = USERDESCR.

ORIGINAL SURVEY  
 SURVEY PLOTTED  
 NOTE BOOK NO. \_\_\_\_\_  
 AREAS CHECKED

BY \_\_\_\_\_ DATE \_\_\_\_\_  
 SURVEYED  
 PLOTTED  
 NOTE BOOK NO. \_\_\_\_\_  
 AREAS CHECKED

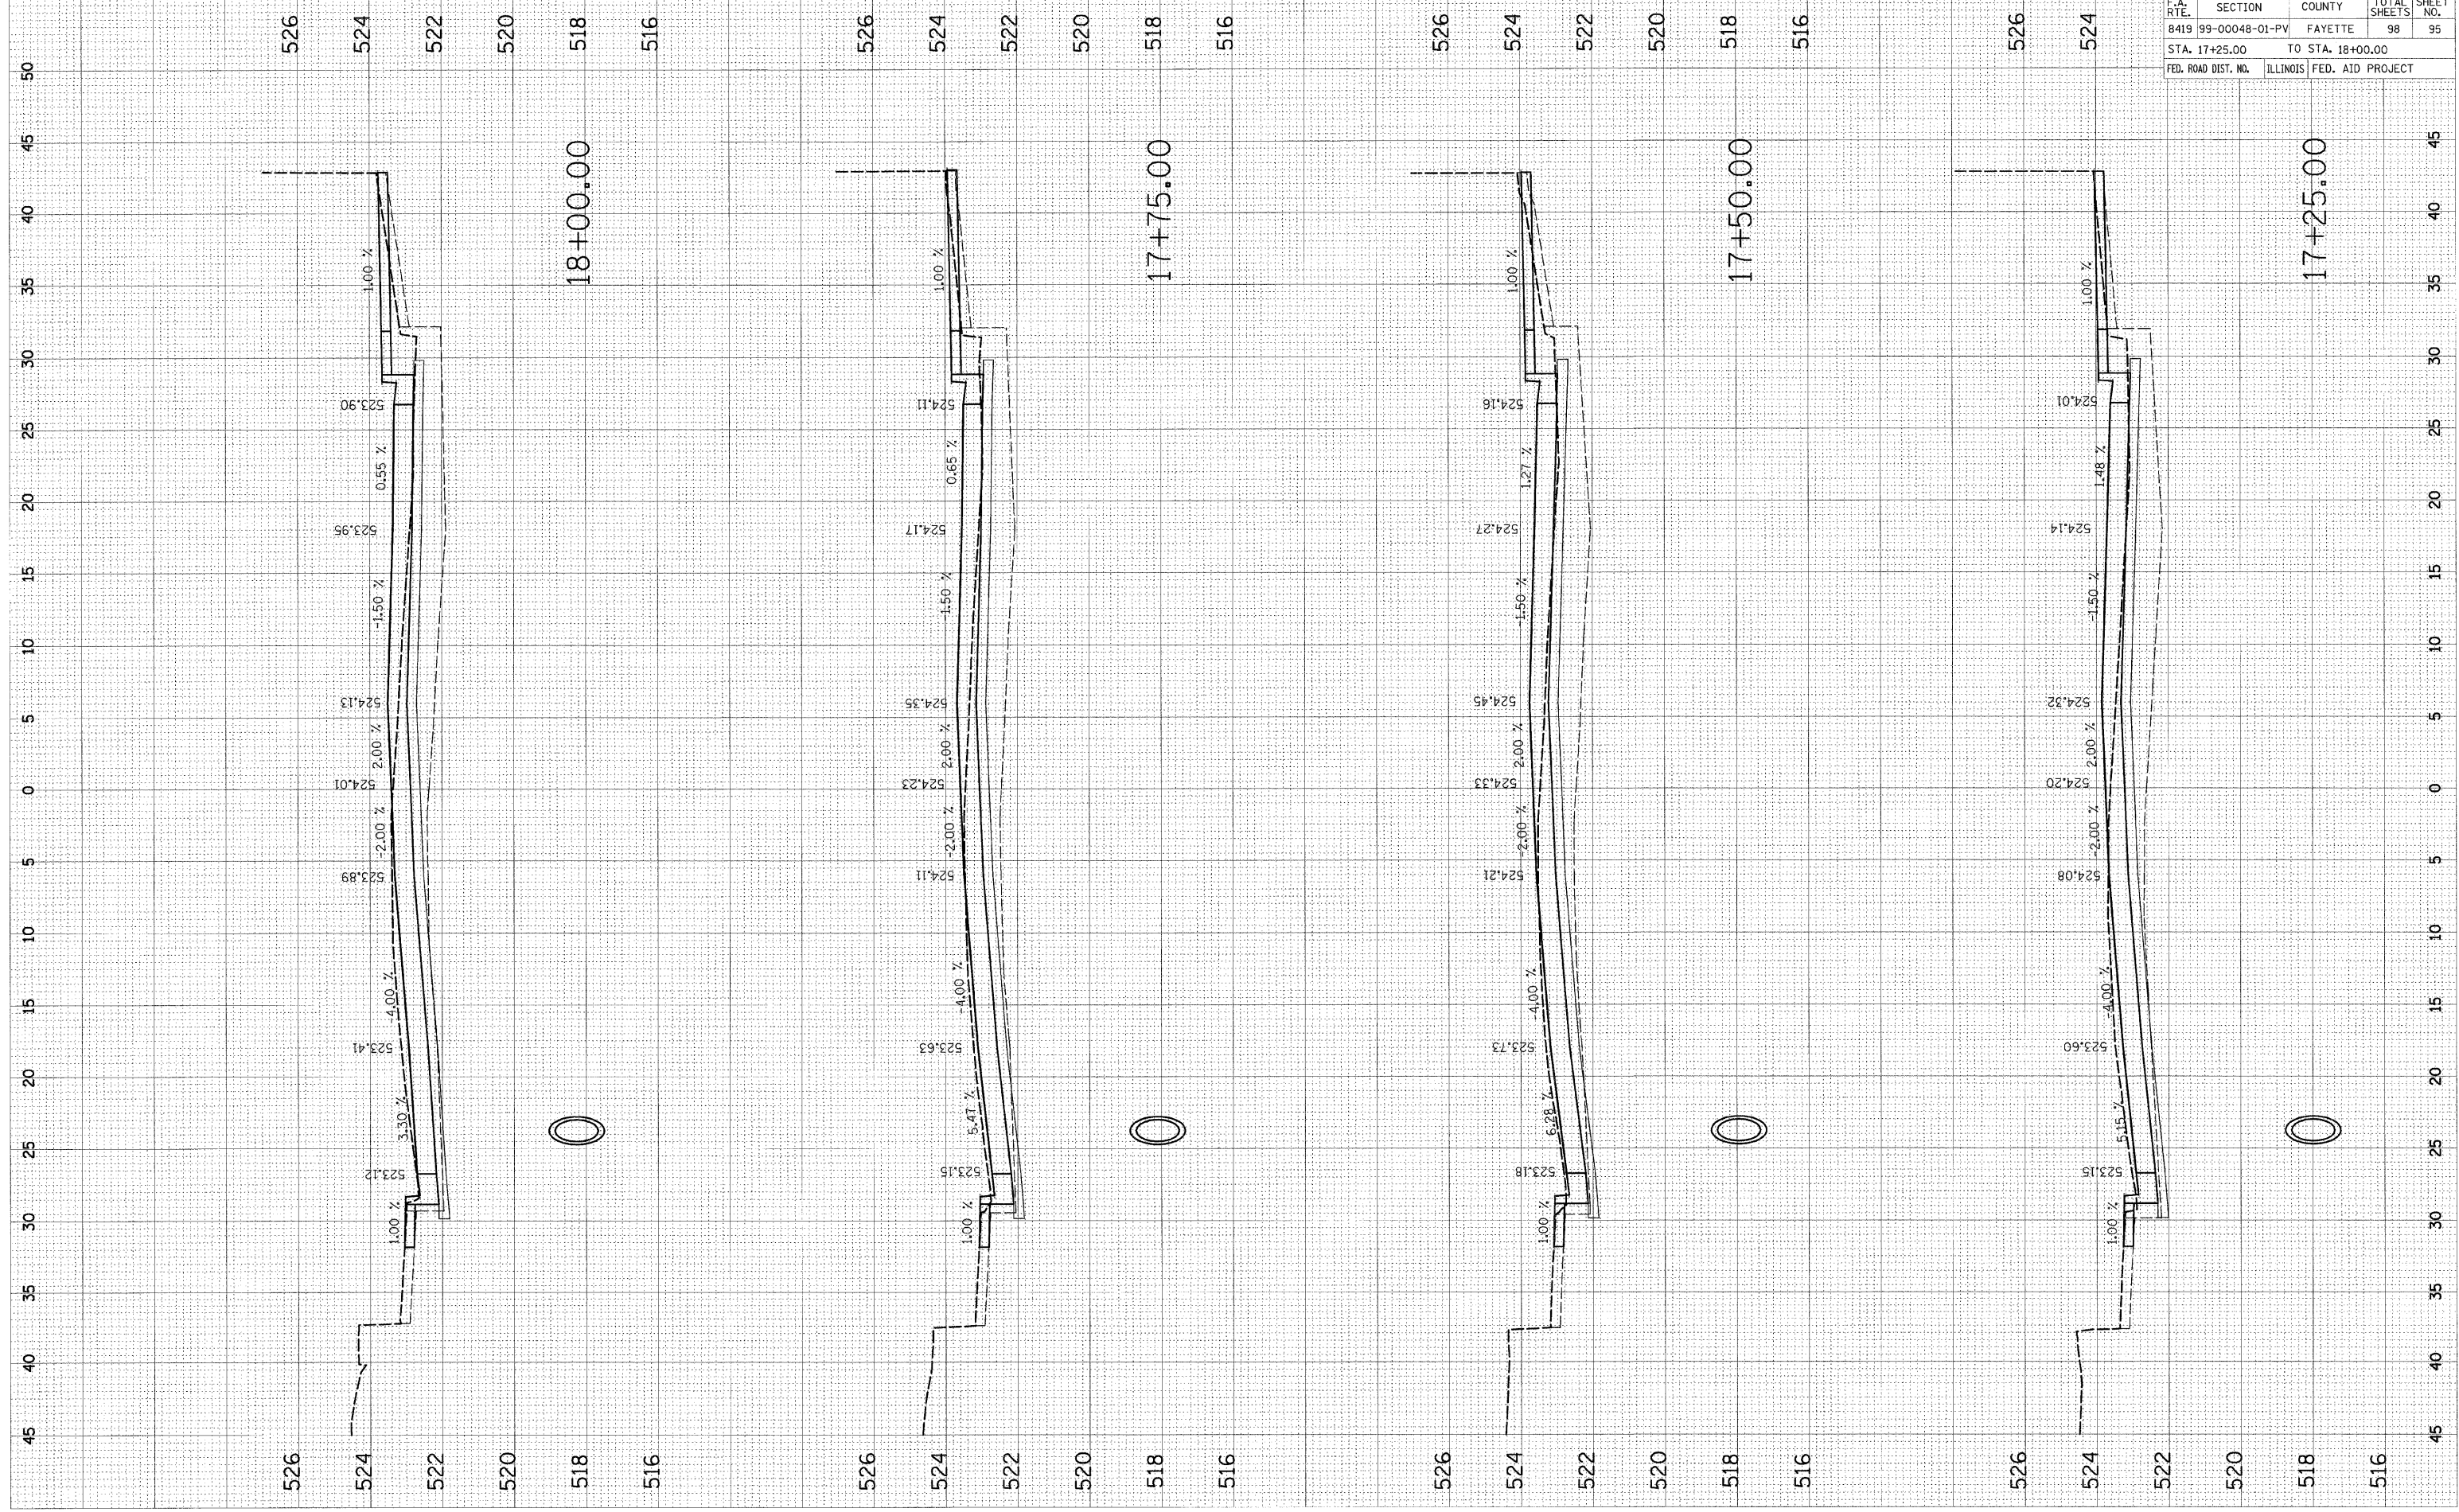

| F.A. RTE.                      | SECTION        | COUNTY   | TOTAL SHEETS     | SHEET NO. |
|--------------------------------|----------------|----------|------------------|-----------|
| 8419                           | 99-00048-01-PV | FAYETTE  | 98               | 95        |
| STA. 17+25.00 TO STA. 18+00.00 |                |          |                  |           |
| FED. ROAD DIST. NO.            |                | ILLINOIS | FED. AID PROJECT |           |

CONTRACT NO. 95500