


FILE: G:\S04078\CAD\4078\SALT.DGN 1/14/2008 3:44:45 PM

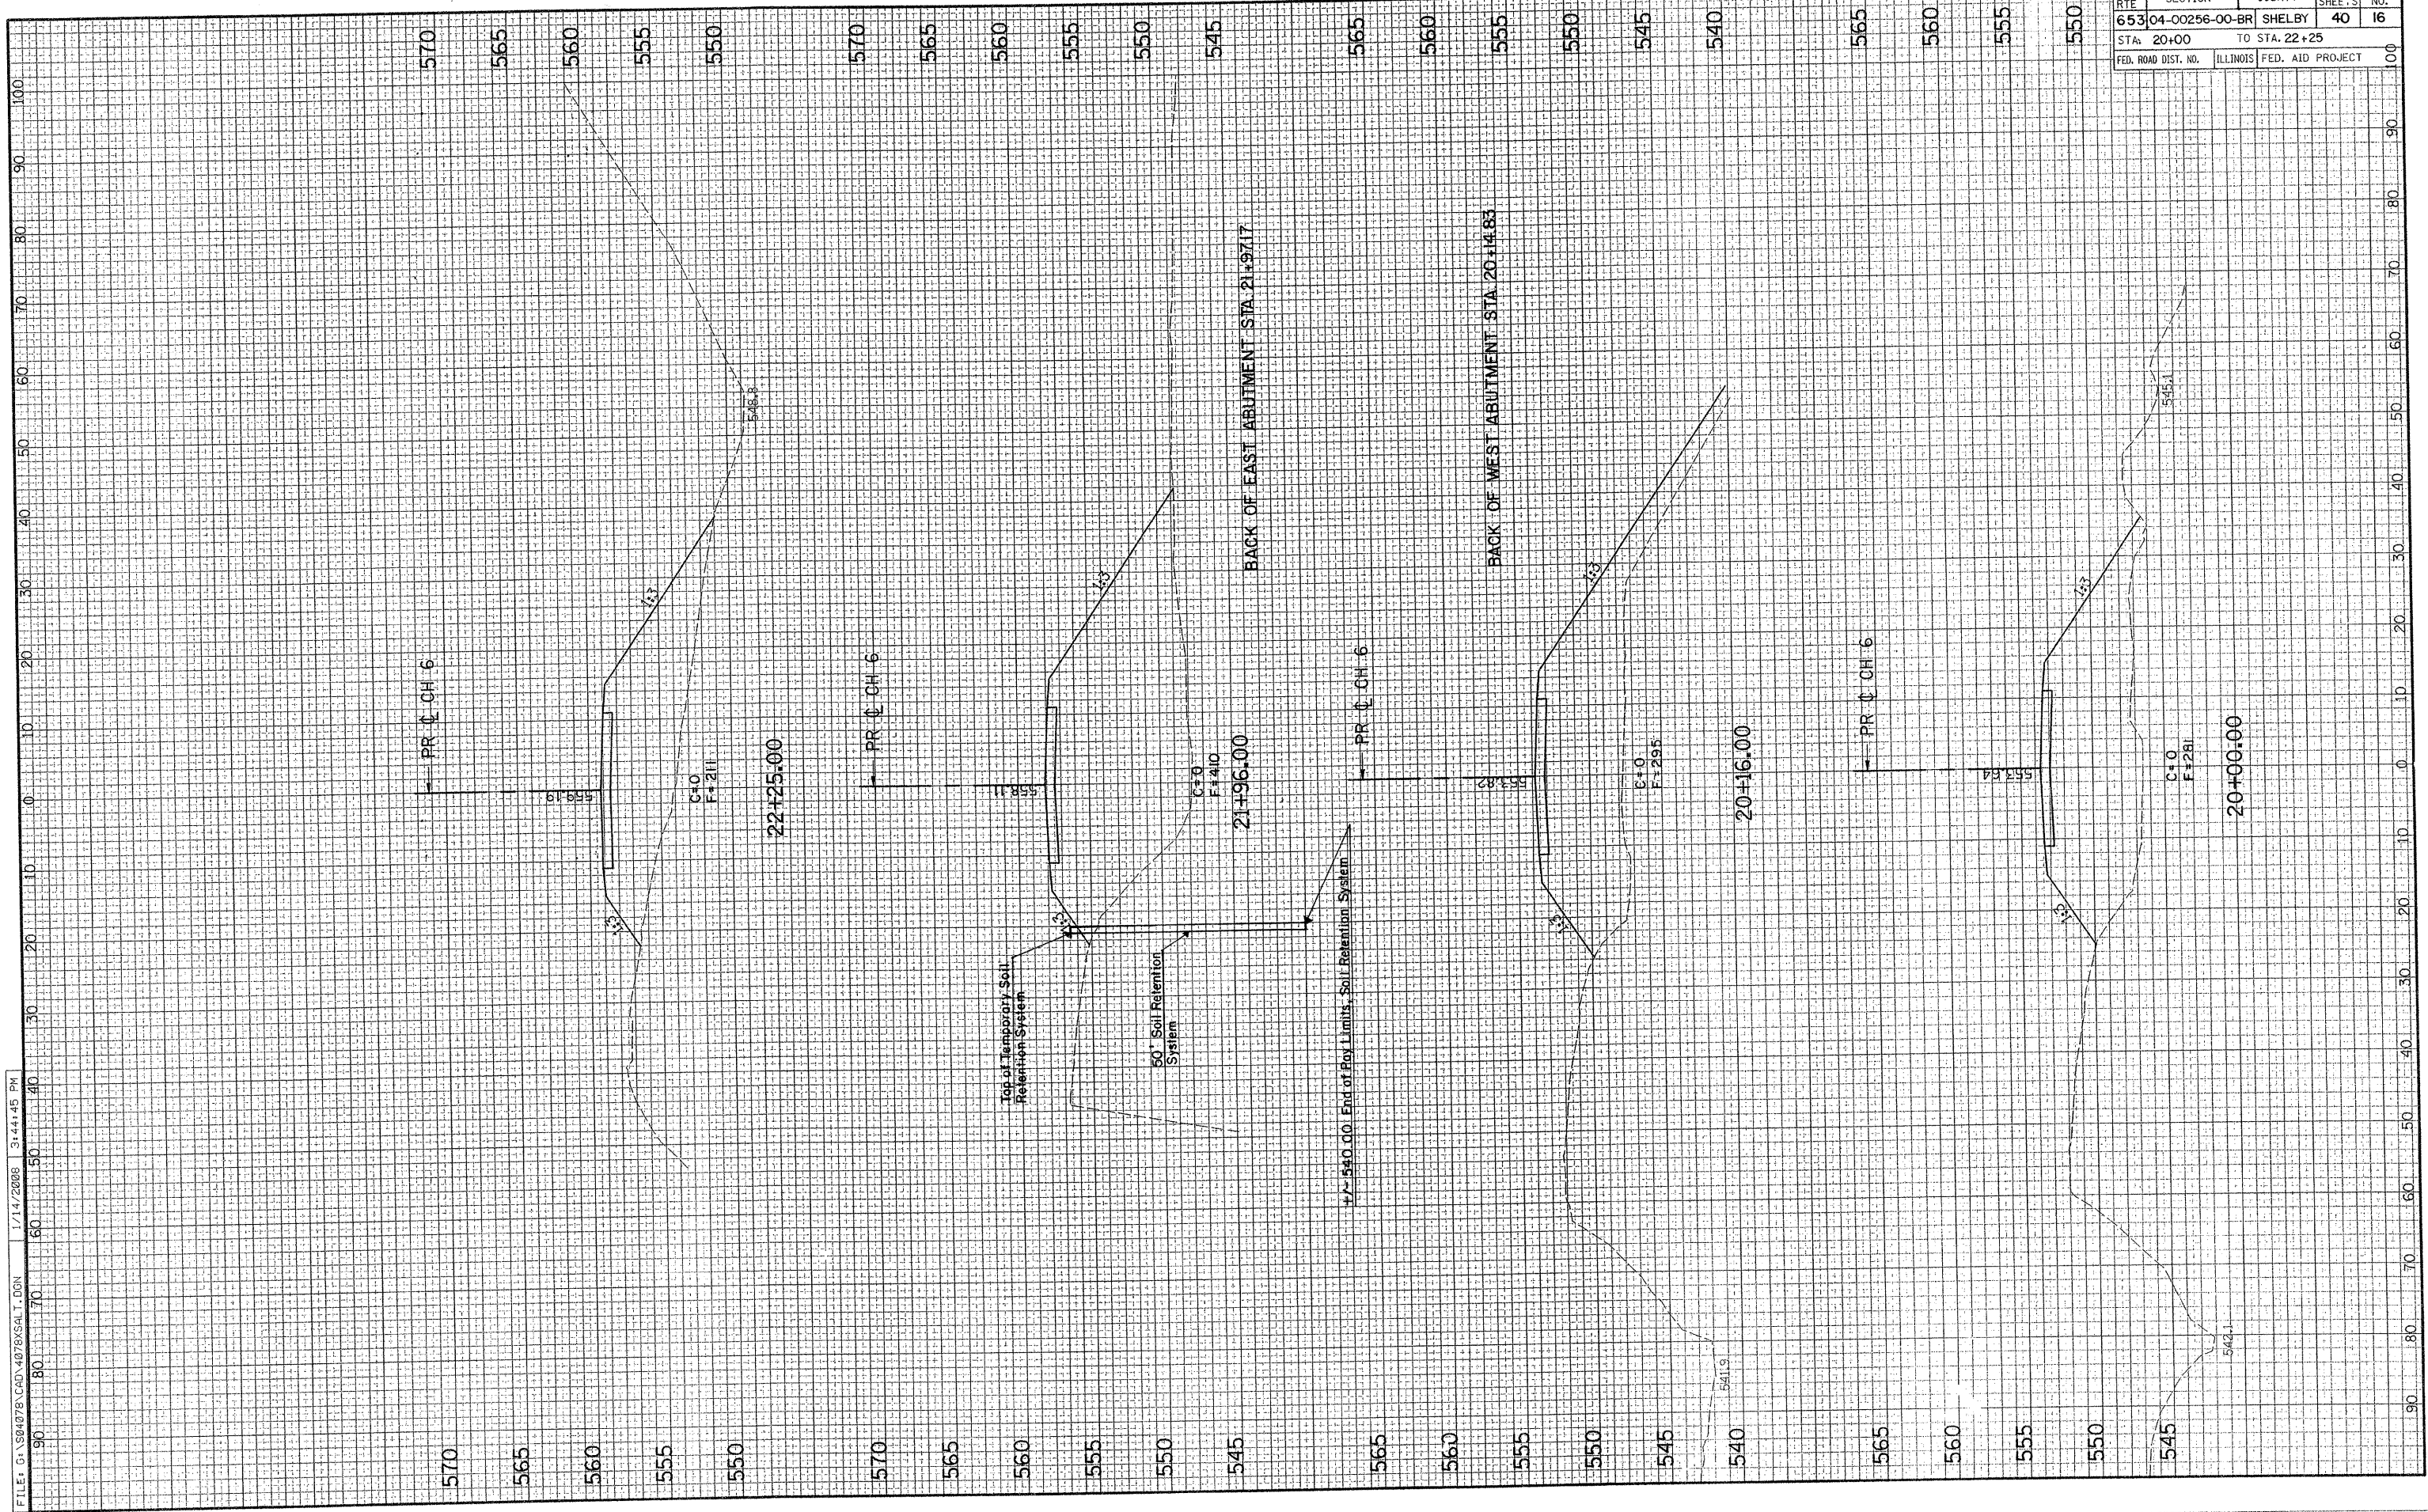

CONTRACT NO. 95555				
F.A.S. RATE	SECTION	COUNTY	TOTAL SHEETS	SHEET NO.
653	04-00256-00-BR	SHELBY	40	16
STA: 20+00		TO STA. 22+25		
FED. ROAD DIST. NO.	ILLINOIS	FED. AID PROJECT		