


DATE	
BY	
FINAL SURVEY	
NOTED BOOK	
NO.	
SURVEYED	
TEMPLATE	
AREAS	
CHECKED	

DATE	
BY	
ORIGINAL SURVEY	
NOTED BOOK	
NO.	
SURVEYED	
TEMPLATE	
AREAS	
CHECKED	

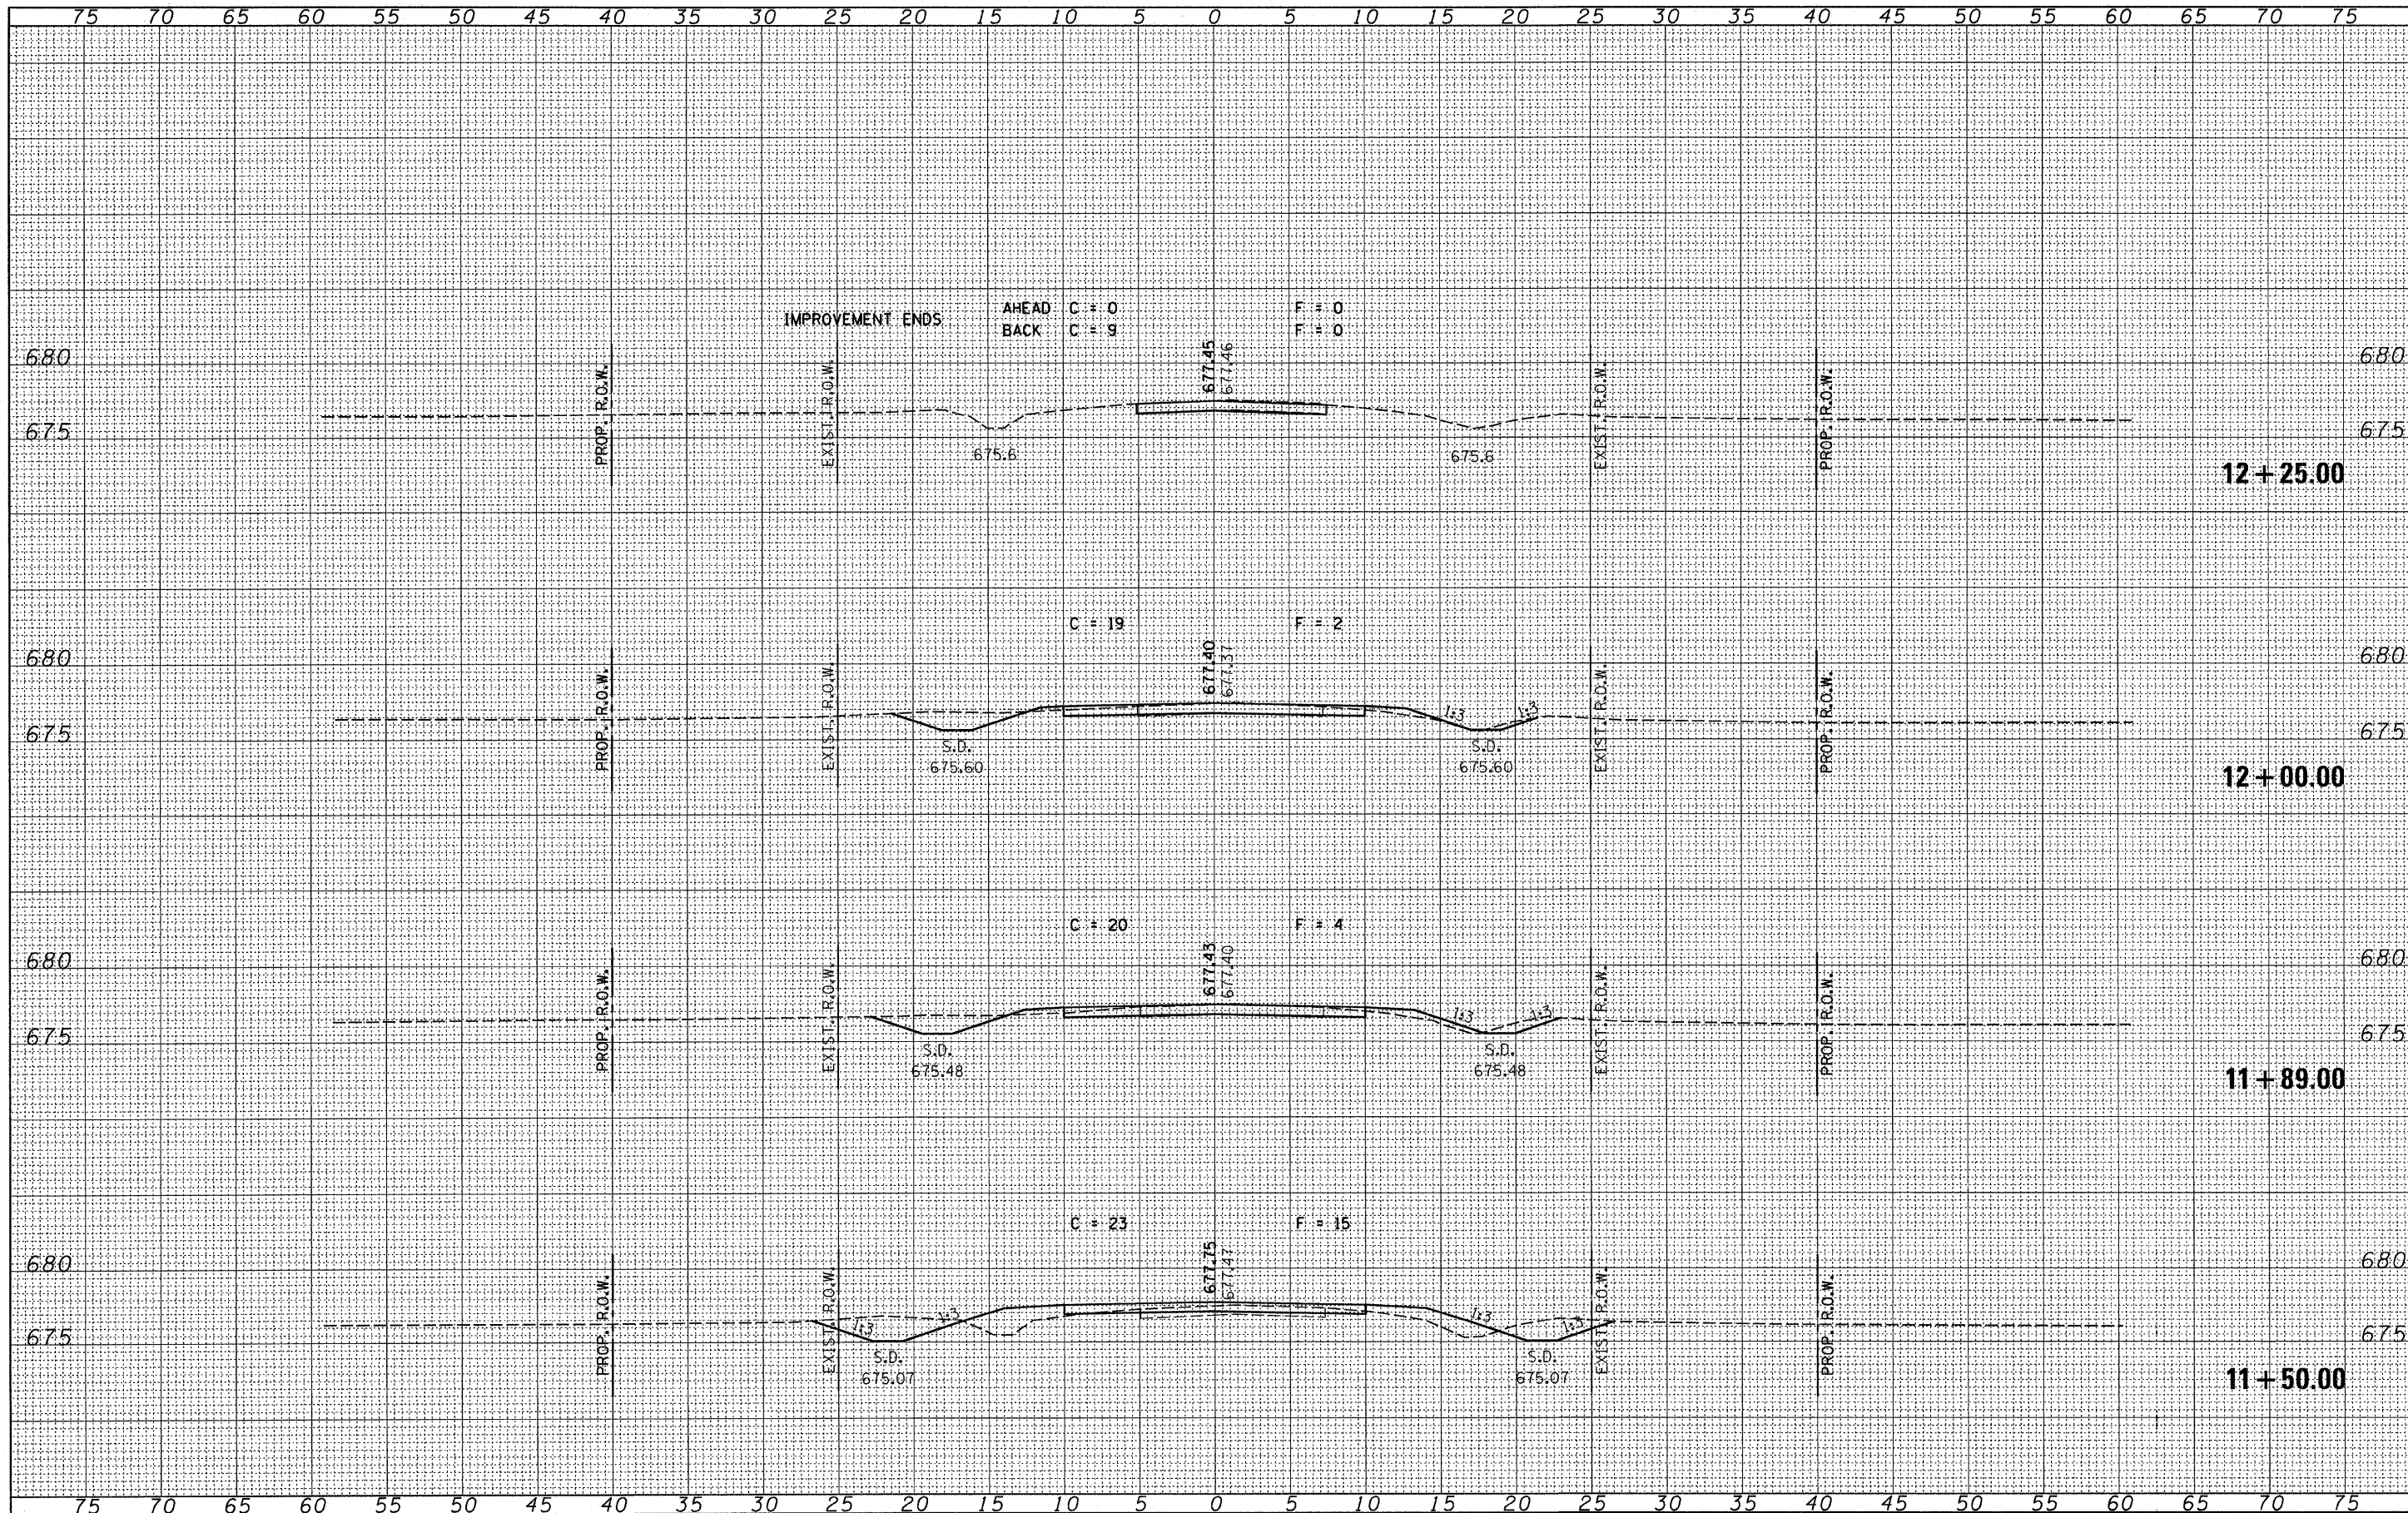

FILE NAME = 060094-ah1-axs.dgn

USER NAME =	DESIGNED - J.W.F.	REVISED -
	DRAWN - D.T.M.	REVISED -
PLOT SCALE =	CHECKED - S.W.M.	REVISED - S.W.M.
PLOT DATE = 10/29/2008	DATE - 04/08/08	REVISED - 10/29/08

STATE OF ILLINOIS
 MOULTRIE COUNTY HIGHWAY DEPARTMENT

HLR HAMPTON, LENZINI & RENWICK, INC.
 CIVIL & STRUCTURAL ENGINEERS
 LAND SURVEYORS

**CROSS SECTIONS
 LOWE ROAD DISTRICT**

SCALE: SHEET NO. OF SHEETS STA. 11+50.00 TO STA. 12+25.00

T.R.	SECTION	COUNTY	TOTAL SHEETS	SHEET NO.
146	08-05125-00-BR	MOULTRIE	15	7
FED. ROAD DIST. NO. ILLINOIS FED. AID PROJECT			CONTRACT NO. 95565	