

FAU ROUTE	SECTION	COUNTY	TOTAL SHEETS	SHEET NO
9393	05-00025-09-L 07-00025-01-WR	MADISON	135	61
STA. 126+50		TO STA. 131+47.11		
RIGHT-OF-WAY PLAN SHEETS				

CONTRACT NO. 97352

JOSEPH & DIANE NEWSOM
BOOK 4410 PAGE 766
BOOK 4628 PAGE 4601

JAMES & TARA NEWCOMBE
BOOK 4628 PAGE 4595
BOOK 2006R DOC. 37418

JOHN JR. & SUSAN PENN
BOOK 4521 PAGE 4759


STA: 127+61.34
OFFSET: 40.00 L

STA: 128+10.84
OFFSET: 50.00 L

FLORENCE HELLMICH, TRUSTEE
P.M. OFFICE PARK, L.L.C. C.D.
BOOK 2006R DOC. 29420

STA: 130+01.23
OFFSET: 50.00 L

MATCHLINE STA 126+50

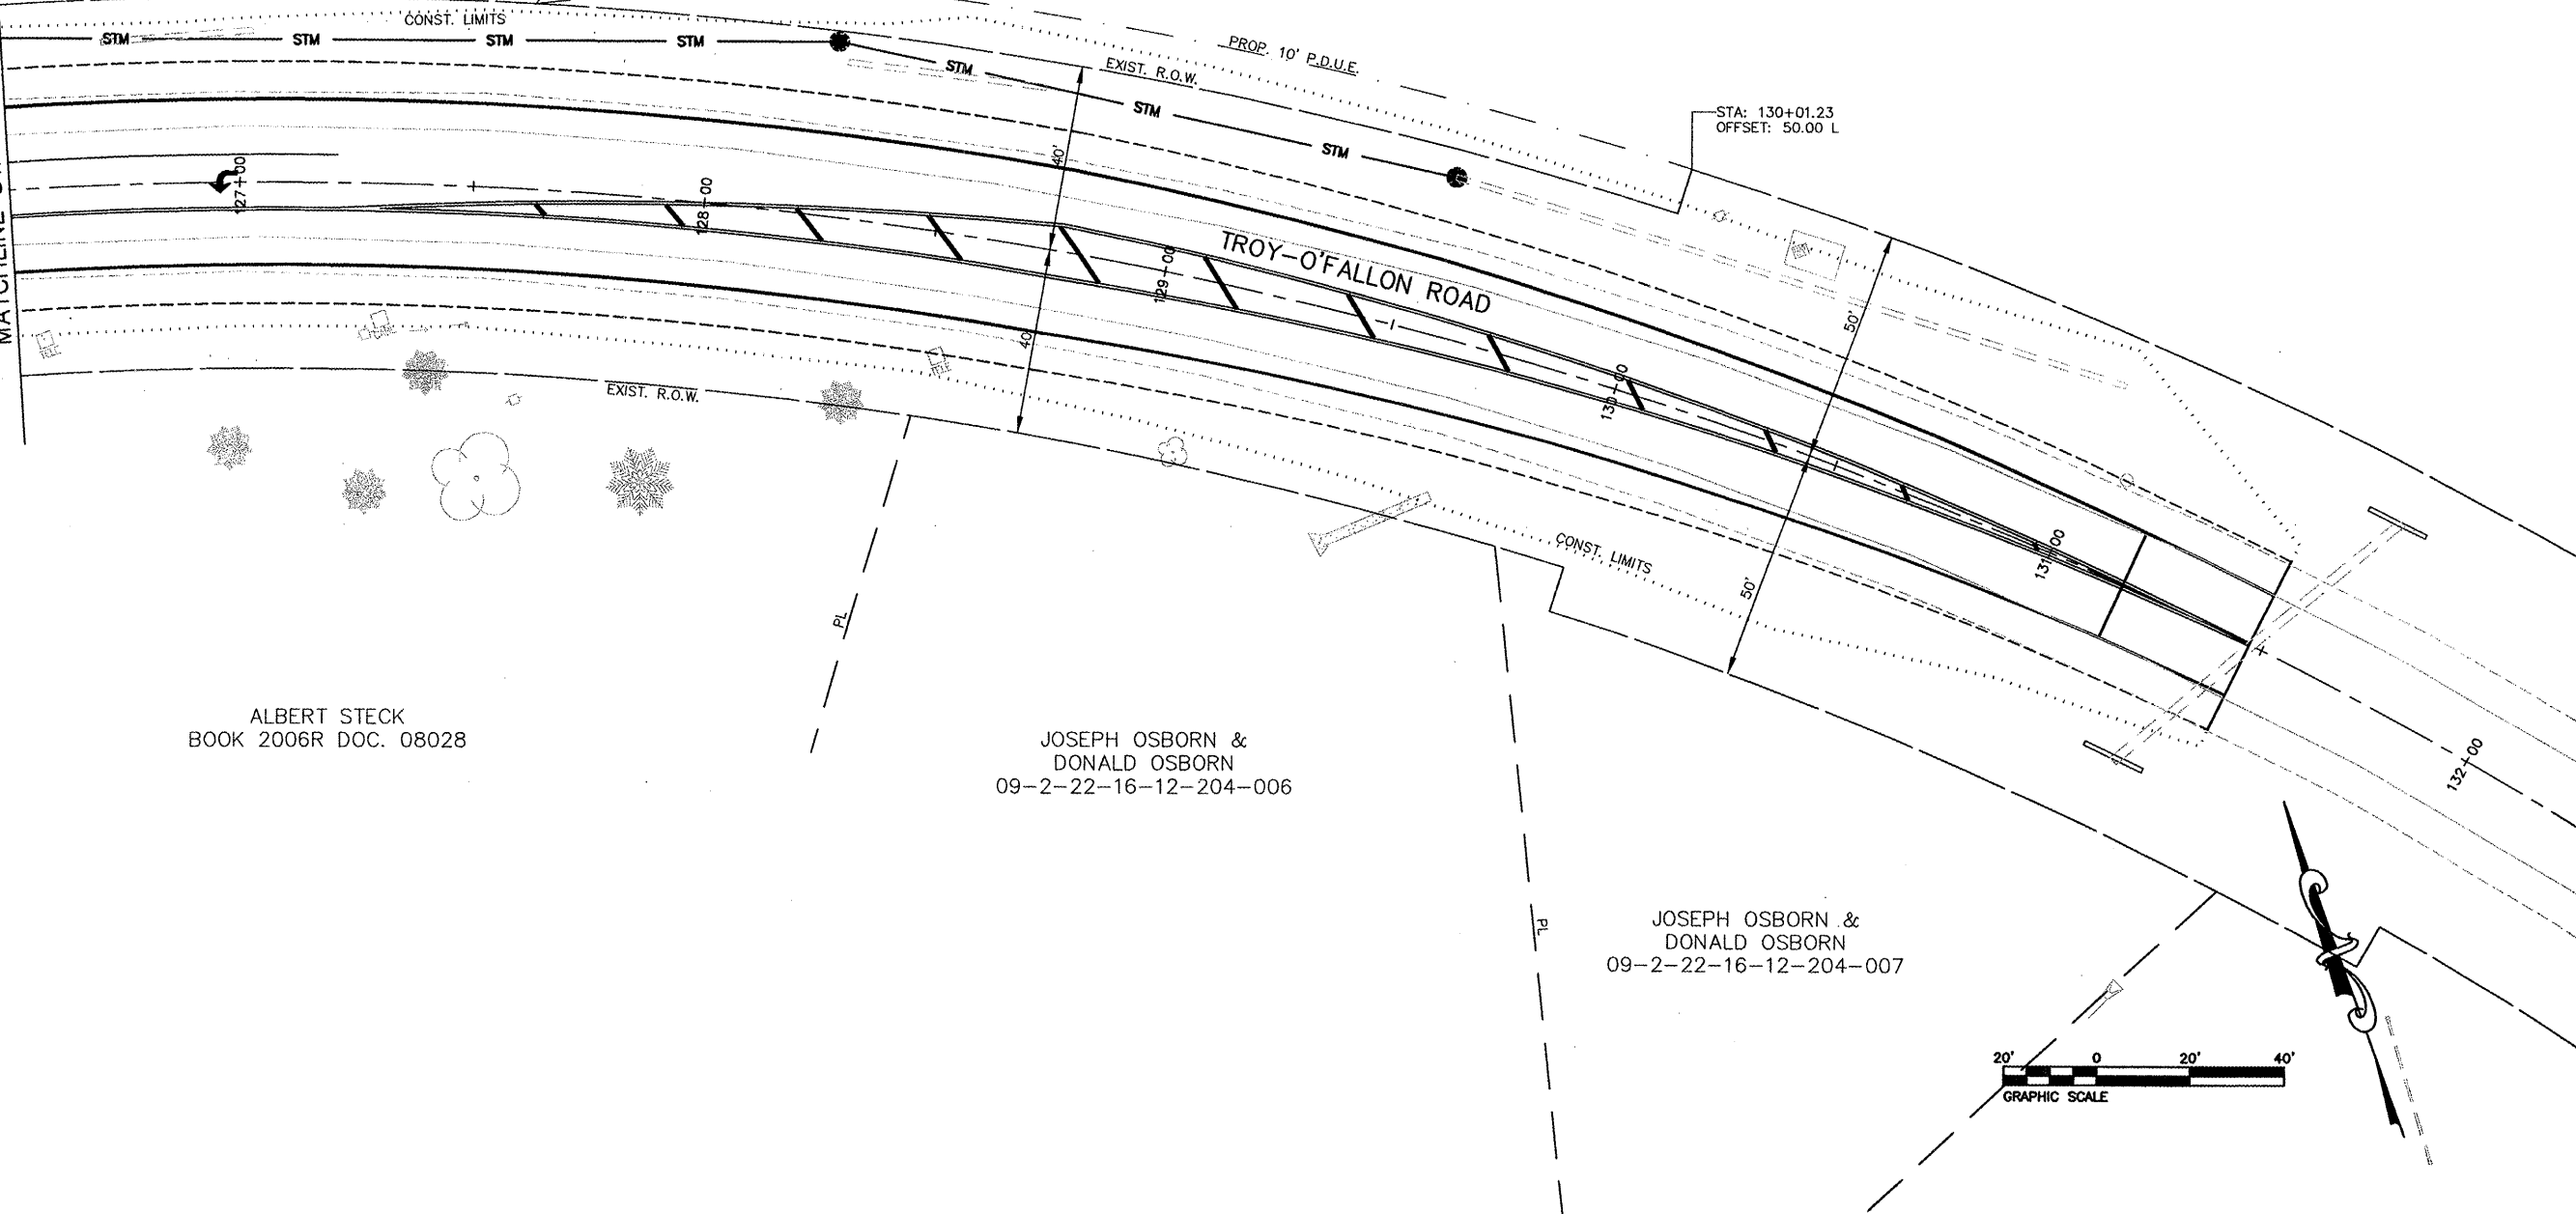

ALBERT STECK
BOOK 2006R DOC. 08028

JOSEPH OSBORN &
DONALD OSBORN
09-2-22-16-12-204-006

JOSEPH OSBORN &
DONALD OSBORN
09-2-22-16-12-204-007

