


FA#	SECTION	COUNTY	TOTAL SHEETS	SHEET NO.
9393	05-00025-00-1L 07-00025-01-WR	MADISON	135	72
STA. 110+50		TO STA. 120+50		
TRAFFIC CONTROL STAGING PLAN - STAGE 1				

CONTRACT NO. 97352

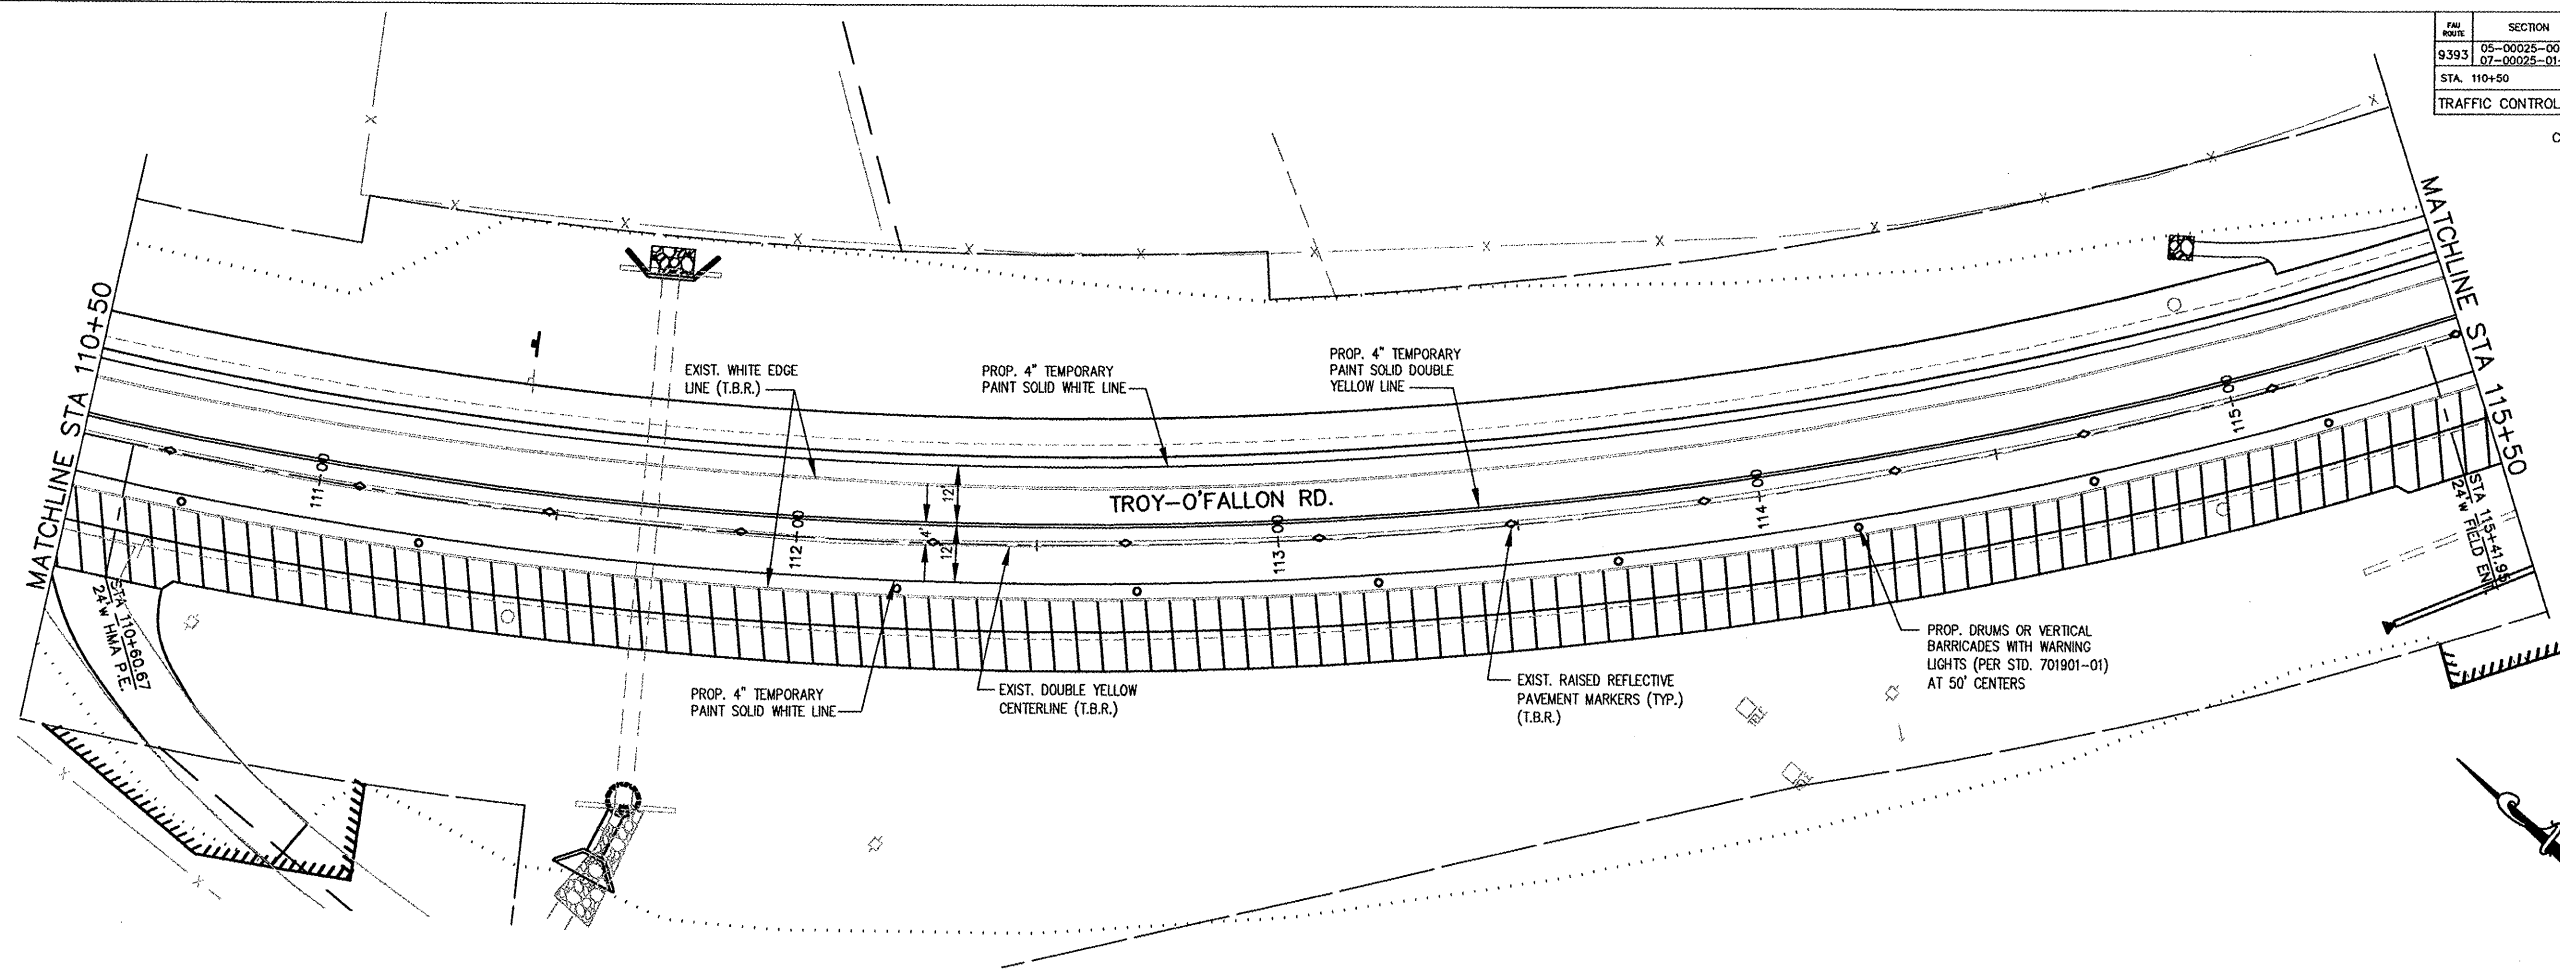

STAGE 1 PAVEMENT WIDENING AREA

