


FILE NO.	SECTION	COUNTY	TOTAL SHEETS	SHEET NO.
9393	05-00025-00-TL 07-00025-01-WR	MADISON	135	73
STA. 120+50		TO STA. 131+47.11		
TRAFFIC CONTROL STAGING PLAN - STAGE 1				
CONTRACT NO. 97352				

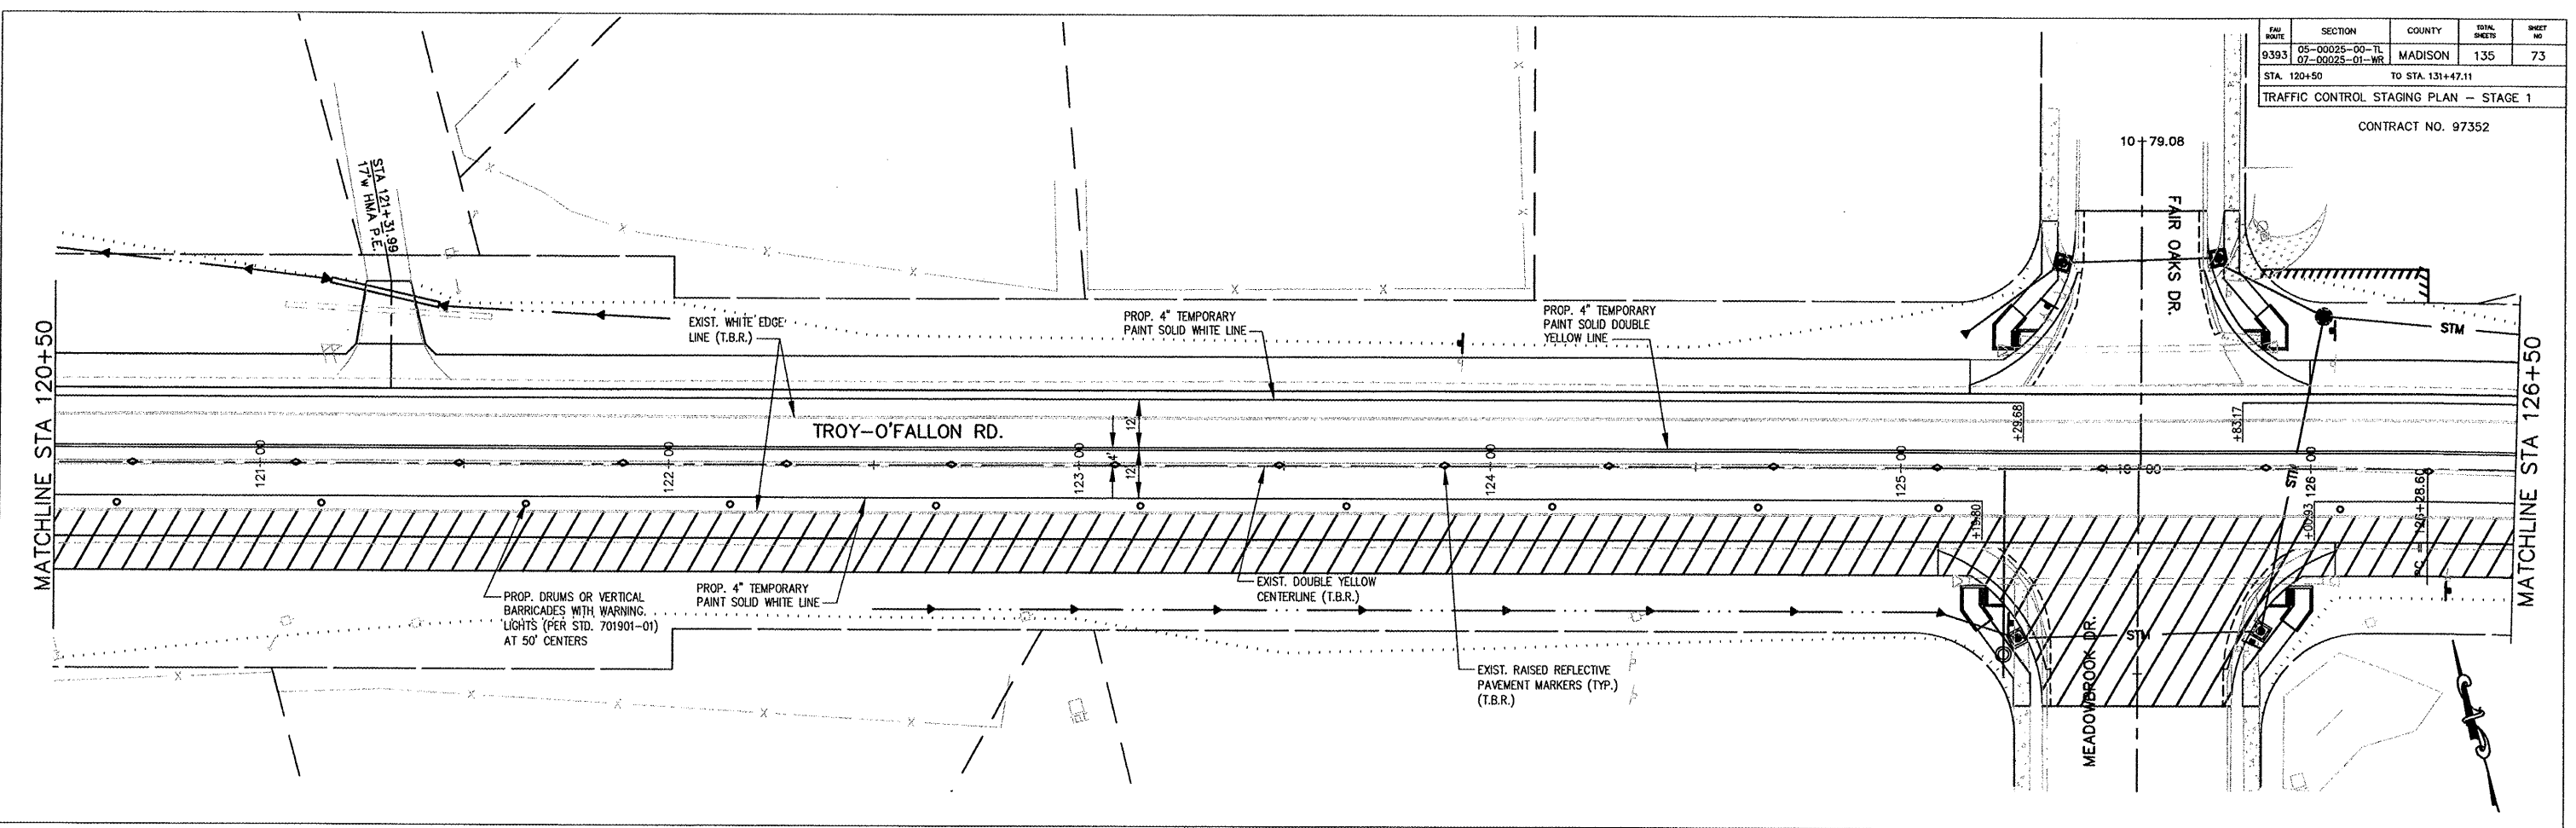

 STAGE 1 PAVEMENT WIDENING AREA

