



FILE NO.	SECTION	COUNTY	TOTAL SHEETS	SHEET NO.
9393	05-0025-00-TL 07-0025-01-WR	MADISON	135	74
STA. 97+37.11		TO STA. 110+50		
TRAFFIC CONTROL STAGING PLAN - STAGE 2				

CONTRACT NO. 97352

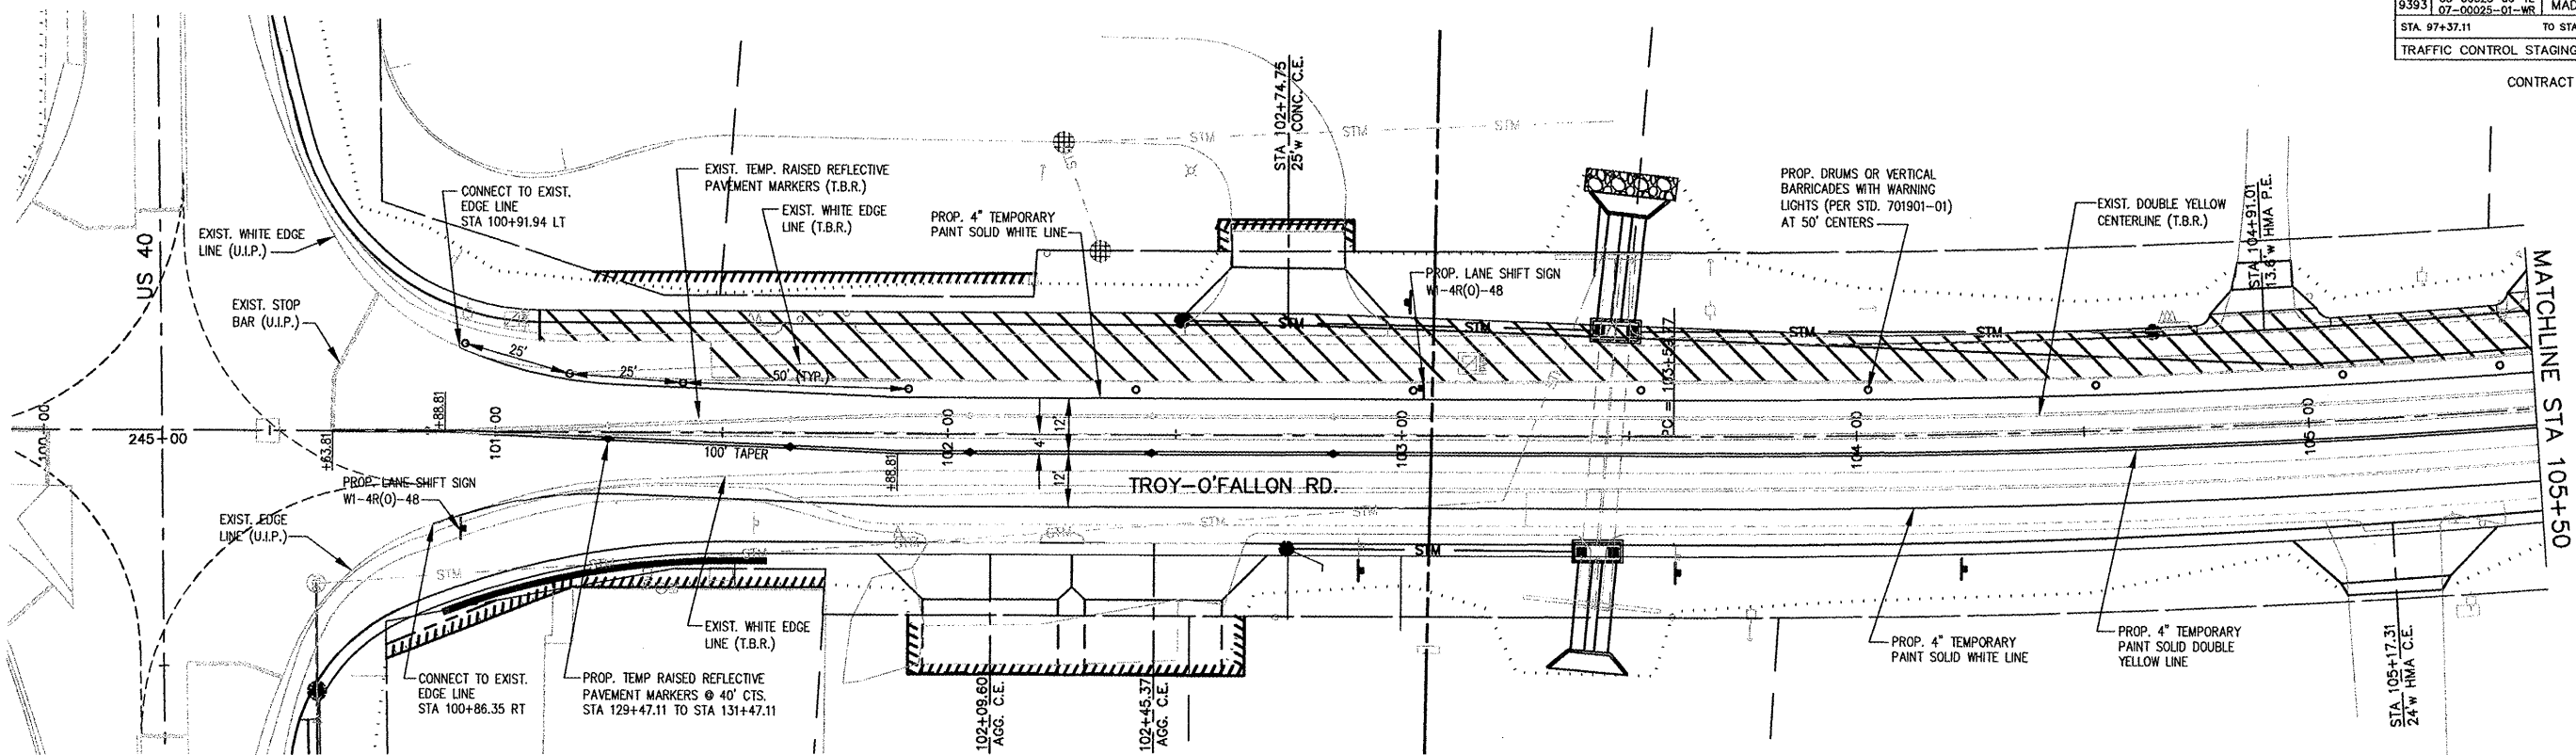

 STAGE 2 PAVEMENT WIDENING AREA

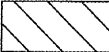