


| | |
|---------------|--|
| DATE | |
| BY | |
| NO. OF SHEETS | |
| NO. OF BOOK | |
| NO. | |
| FINAL SURVEY | |
| REVISIONS | |
| PLOTTED | |
| TEMPLATE | |
| AREAS | |
| CHECKED | |

| | |
|-----------------|--|
| DATE | |
| BY | |
| NO. OF SHEETS | |
| NO. OF BOOK | |
| NO. | |
| ORIGINAL SURVEY | |
| REVISIONS | |
| PLOTTED | |
| TEMPLATE | |
| AREAS | |
| CHECKED | |

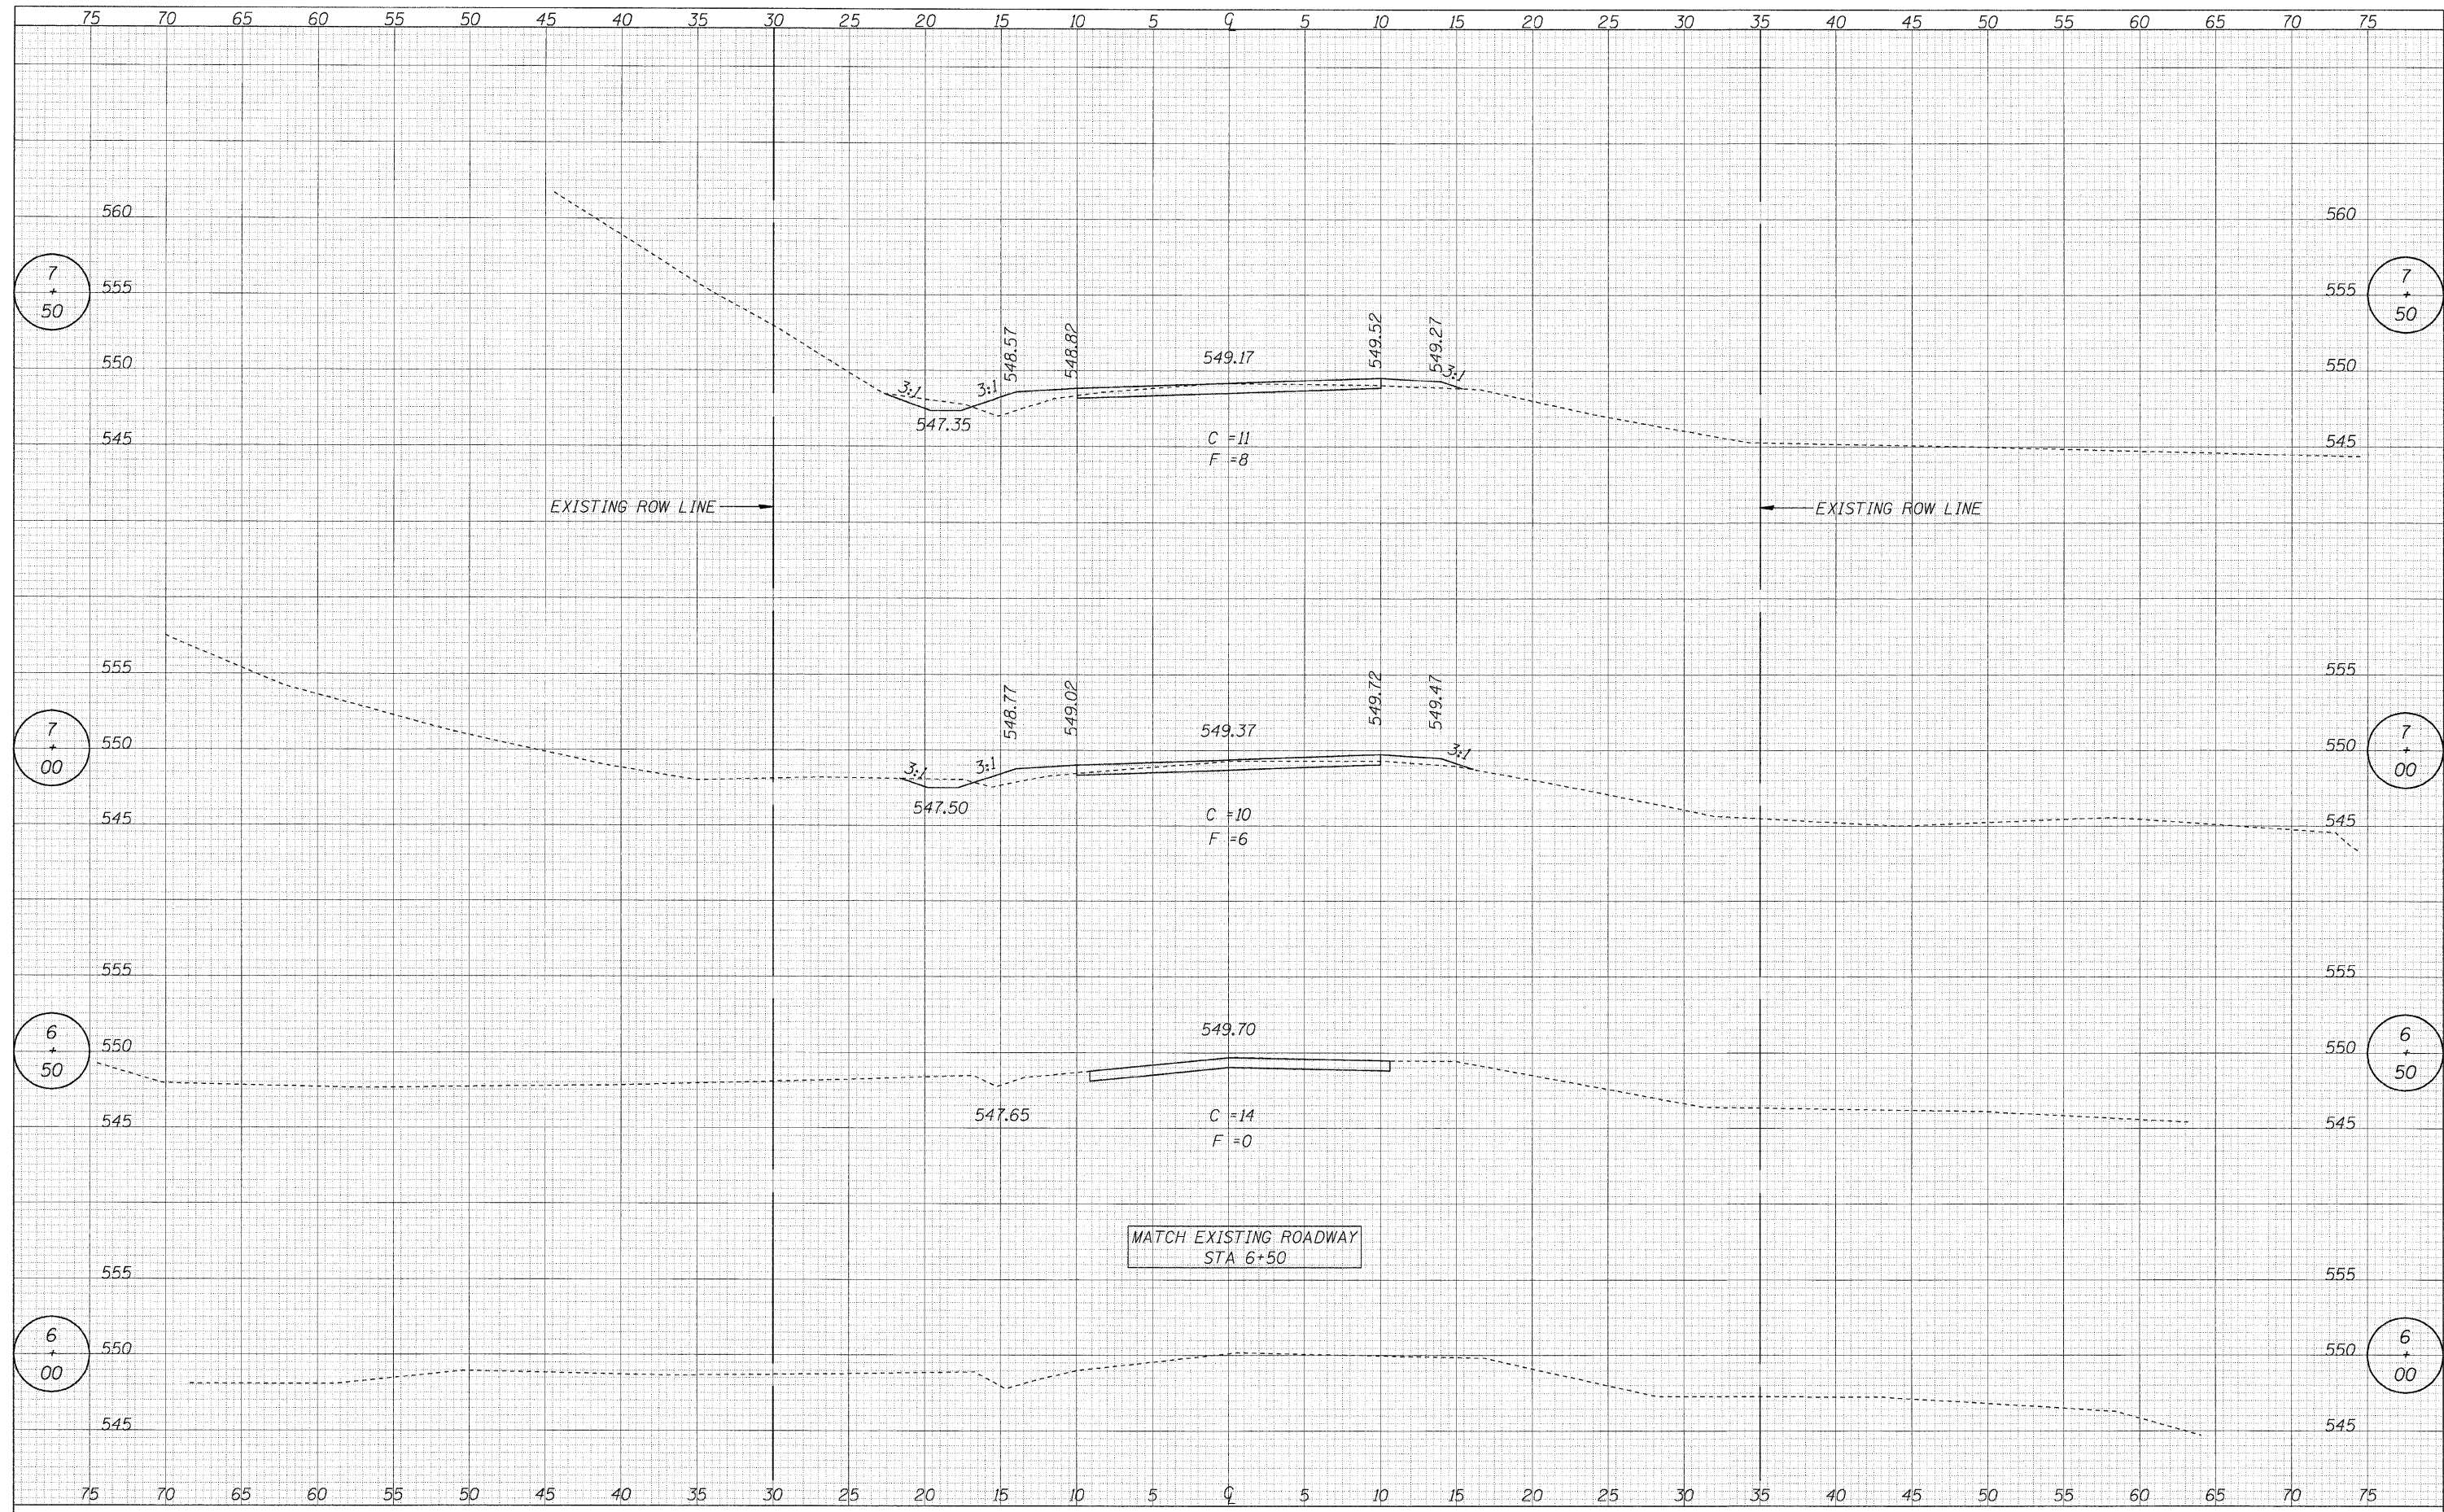

| | | | | | | | | | | | |
|---------------------------------------|----------------------|------------------|-----------|--|------------------------------|------------------------|---------------------------|------------------|-----------------------|--------------------|--------------------|
| CUMMINS ENGINEERING CORPORATION | JOB = 2202 | DESIGNED - NAK | REVISED - | JERSEY COUNTY KEMPER RD. IMPROVEMENTS | CROSS SECTIONS - CH 3 | F.A.S. RTE. CH 3 | SECTION 06-00052-00-BR | COUNTY JERSEY | TOTAL SHEETS 18 | SHEET NO. 12 | CONTRACT NO. 97359 |
| | FILE NAME = #FILEL# | DRAWN - AJH | REVISED - | | | FED. ROAD DIST. NO. | ILLINOIS FED. AID PROJECT | | | | |
| | PLOT SCALE = #SCALE# | CHECKED - NAK | REVISED - | | | STA. 6+00 | TO STA. 7+50 | | | | |
| | PLOT DATE = #DATE# | DATE - 9/30/2008 | REVISED - | | | | | | | | |