


DATE	
BY	
DESIGNED	
DRAWN	
CHECKED	
DATE	
REVISIONS	
NO.	
FINAL SURVEY	
NOTE BOOK	
NO.	
AREAS CHECKED	

DATE	
BY	
DESIGNED	
DRAWN	
CHECKED	
DATE	
REVISIONS	
NO.	
ORIGINAL SURVEY	
NOTE BOOK	
NO.	
AREAS CHECKED	

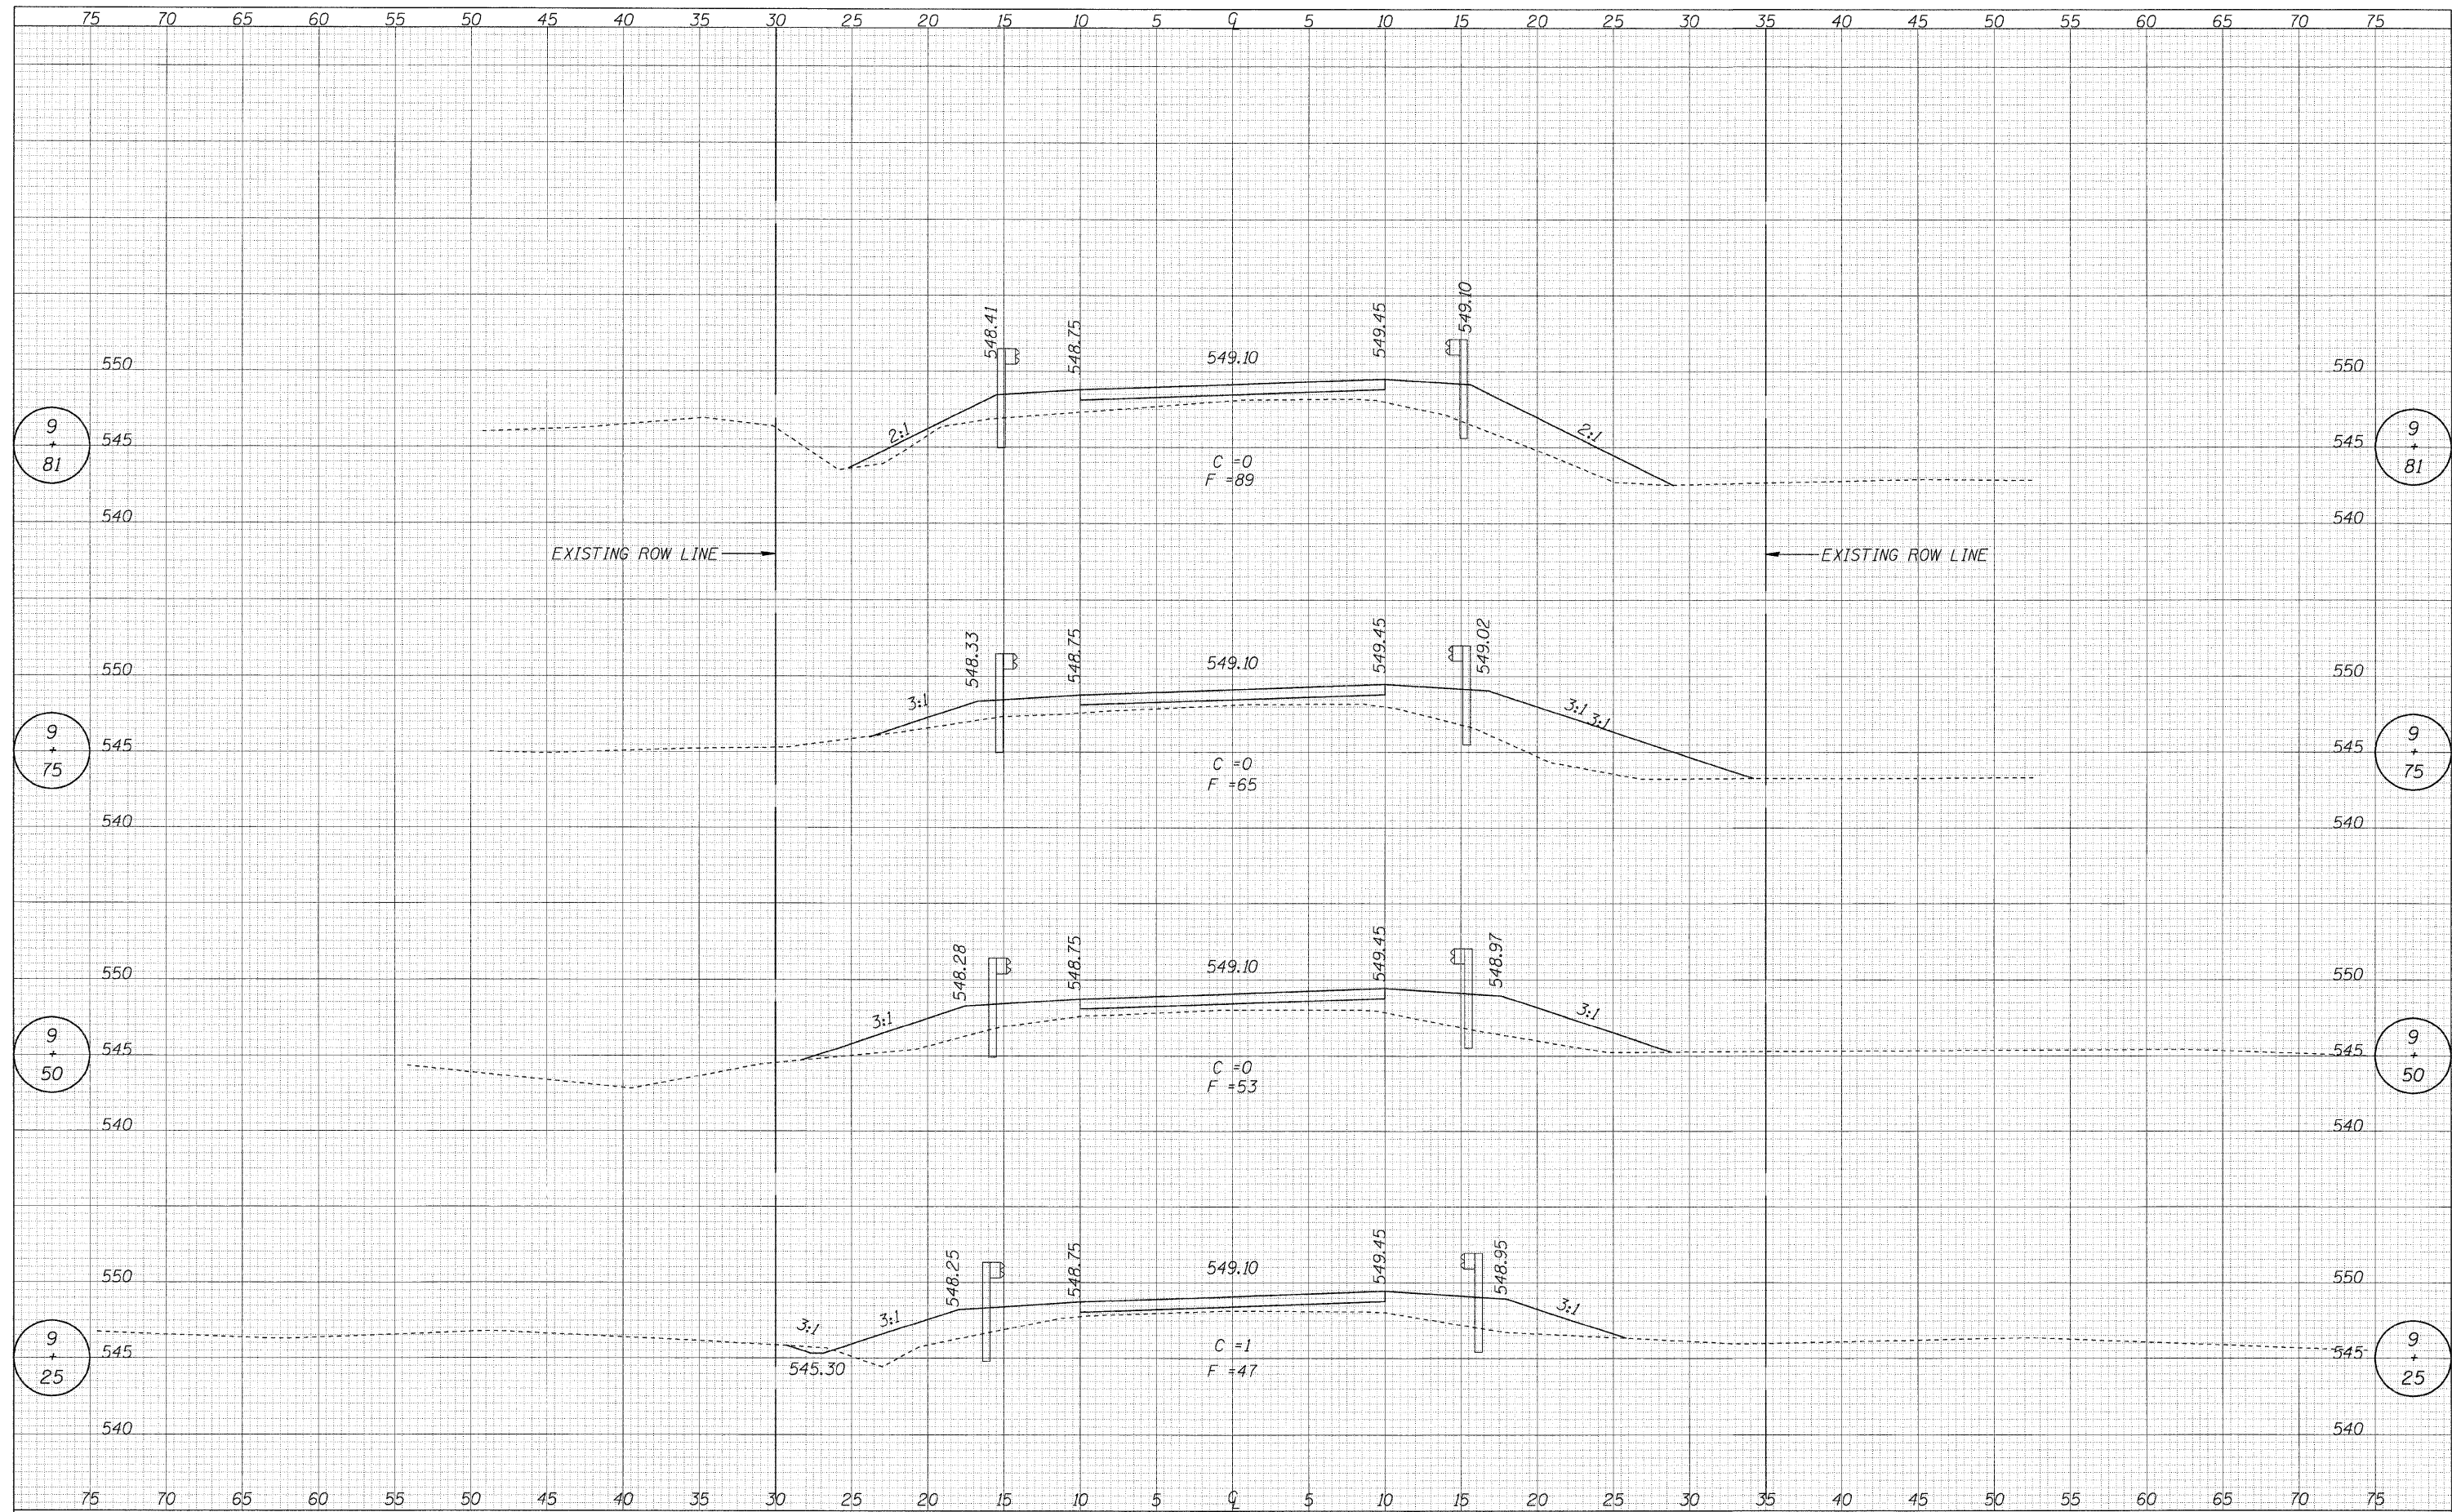

CUMMINS ENGINEERING CORPORATION	JOB = 2202	DESIGNED - NAK	REVISED -	JERSEY COUNTY KEMPER RD. IMPROVEMENTS	CROSS SECTIONS - CH 3	F.A.S. RTE. CH 3	SECTION 06-00052-00-BR	COUNTY JERSEY	TOTAL SHEETS 18	SHEET NO. 14
	FILE NAME = *FILEL*	DRAWN - AJH	REVISED -			CONTRACT NO. 97359				
	PLOT SCALE = *SCALE*	CHECKED - NAK	REVISED -			STA. 9+25 TO STA. 9+81				
	PLDT DATE = *DATE*	DATE - 9/30/2008	REVISED -			FED. ROAD DIST. NO. ILLINOIS FED. AID PROJECT				