


DATE	BY
FINAL SURVEY	SURVEYED
NOTE BOOK	PLOTTED
NO.	AREAS CHECKED

DATE	BY
ORIGINAL SURVEY	SURVEYED
NOTE BOOK	PLOTTED
NO.	AREAS CHECKED

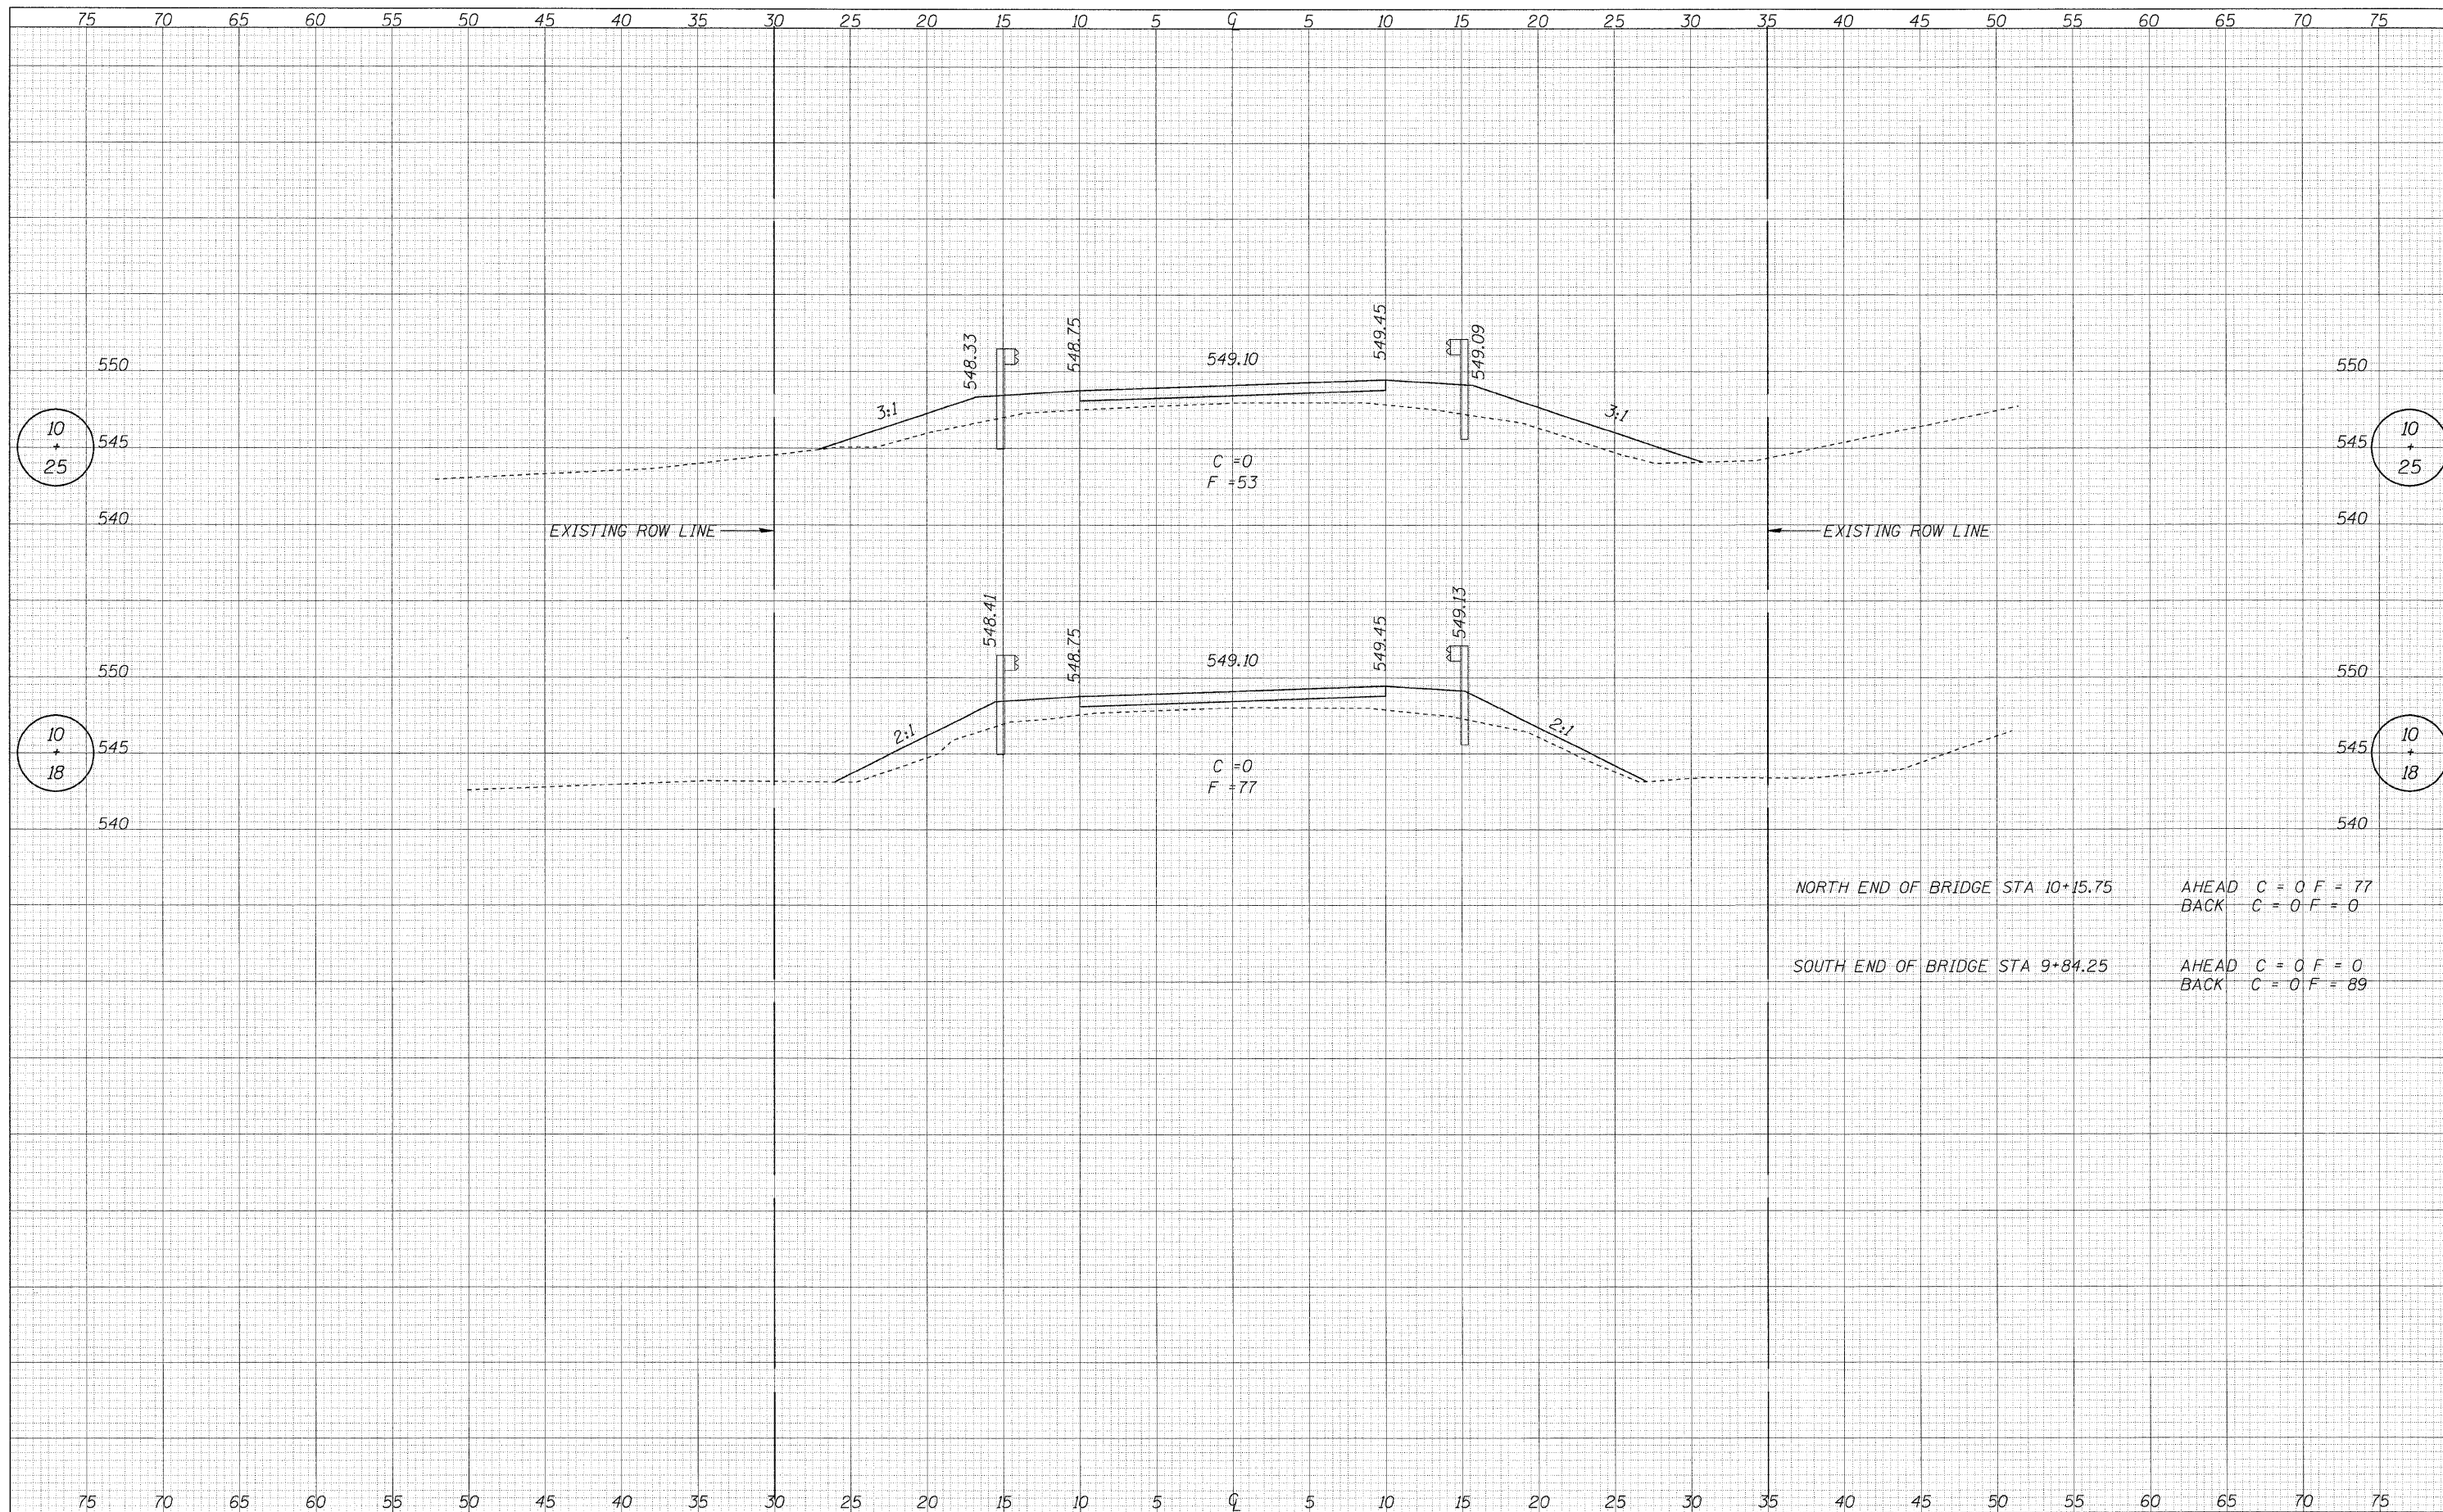

CUMMINS
ENGINEERING
CORPORATION

JOB = 2202
FILE NAME = \$FILEL\$
PLOT SCALE = \$SCALE\$
PLOT DATE = \$DATE\$

DESIGNED - NAK
DRAWN - AJH
CHECKED - NAK
DATE - 9/30/2008

REVISED -
REVISED -
REVISED -
REVISED -

**JERSEY COUNTY
KEMPER RD. IMPROVEMENTS**

CROSS SECTIONS - CH 3

STA. 9+89 TO STA. 10+25

F.A.S. RTE.	SECTION	COUNTY	TOTAL SHEETS	SHEET NO.
CH 3	06-00052-00-BR	JERSEY	18	15
FED. ROAD DIST. NO.		ILLINOIS FED. AID PROJECT		
		CONTRACT NO. 97359		