


DATE	
BY	
FINAL SURVEY	
NOTED	
TEMPLATE	
NOTE BOOK	
AREAS CHECKED	

DATE	
BY	
ORIGINAL SURVEY	
NOTED	
TEMPLATE	
NOTE BOOK	
AREAS CHECKED	

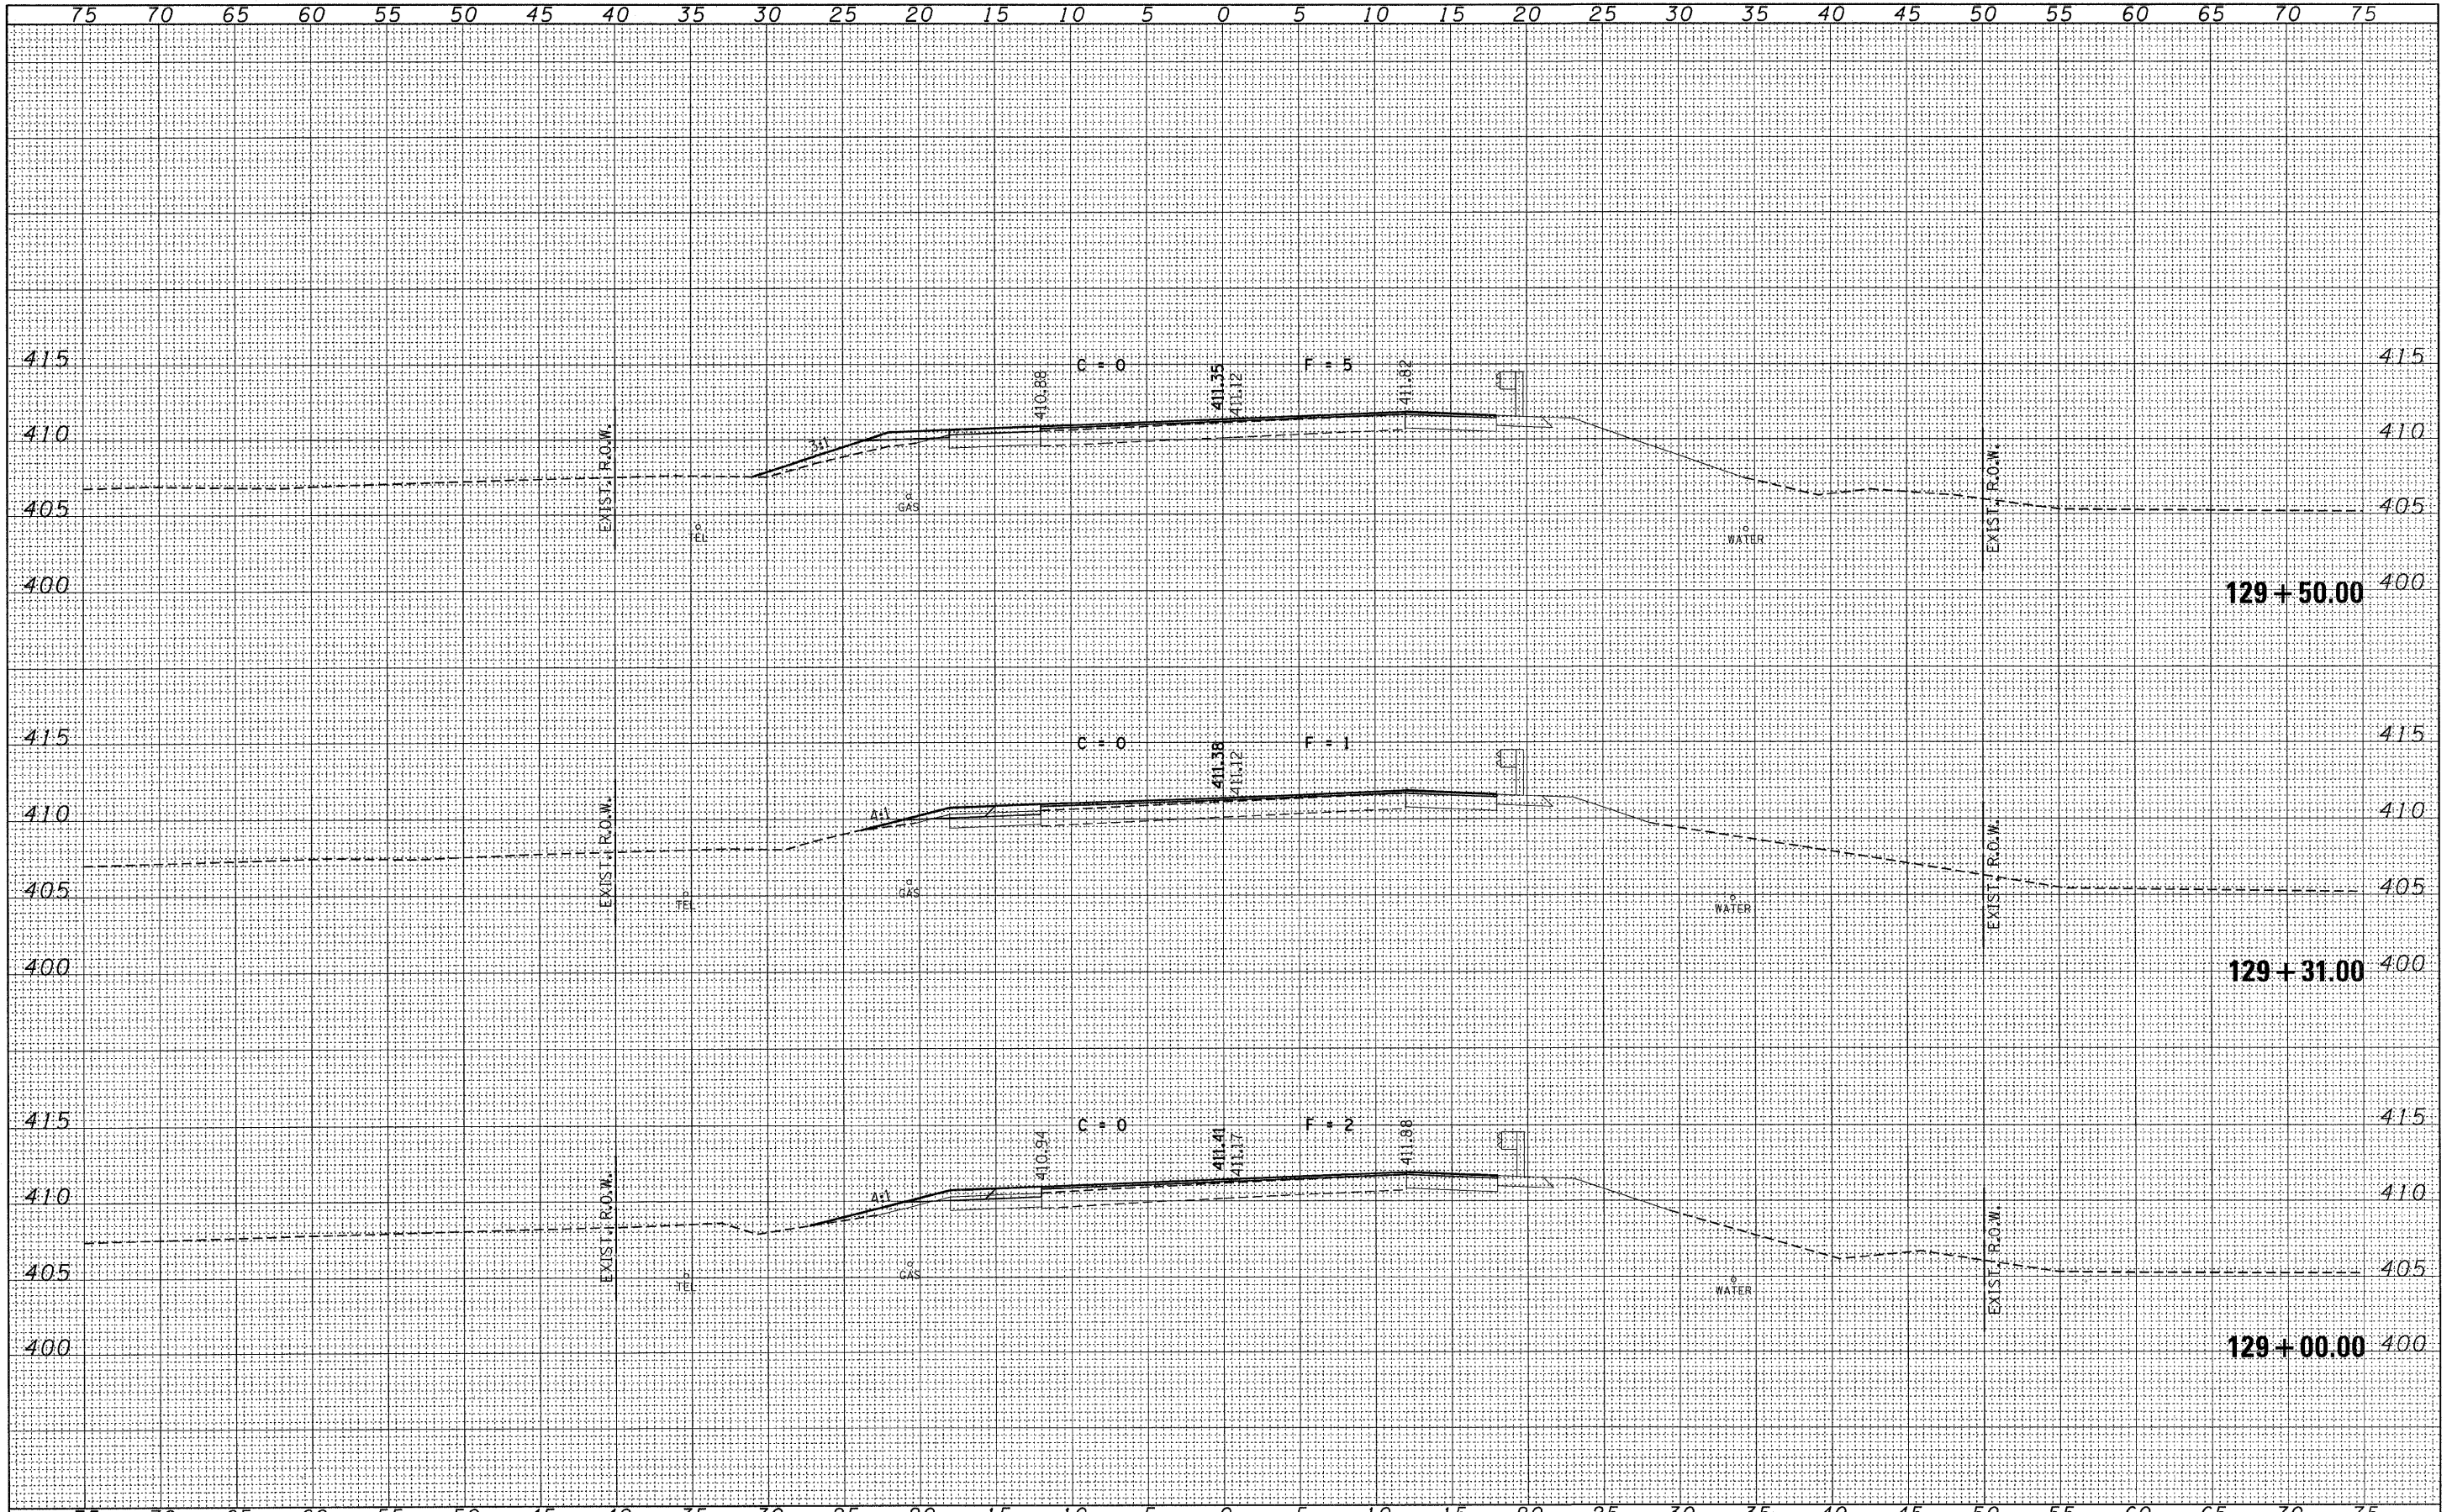

FILE NAME = 080045-sht-axe-stage2.dgn  
 USER NAME =  
 DESIGNED - L.F.S.  
 DRAWN - D.T.M.  
 CHECKED - S.W.M.  
 DATE - 09/11/08  
 PLOT SCALE =  
 PLOT DATE = 9/12/2008

DESIGNED - L.F.S.  
 DRAWN - D.T.M.  
 CHECKED - S.W.M.  
 DATE - 09/11/08  
 REVISED -  
 REVISED -  
 REVISED -  
 REVISED -

STATE OF ILLINOIS  
 DEPARTMENT OF TRANSPORTATION



STAGE 2  
 CROSS SECTIONS

F.A.S. 2881	SECTION 30B-1	COUNTY SALINE	TOTAL SHEETS 45	SHEET NO. 41
CONTRACT NO.				
FED. ROAD DIST. NO.		ILLINOIS FED. AID PROJECT		

SCALE: SHEET NO. OF SHEETS STA. 129+00.00 TO STA. 129+50.00