
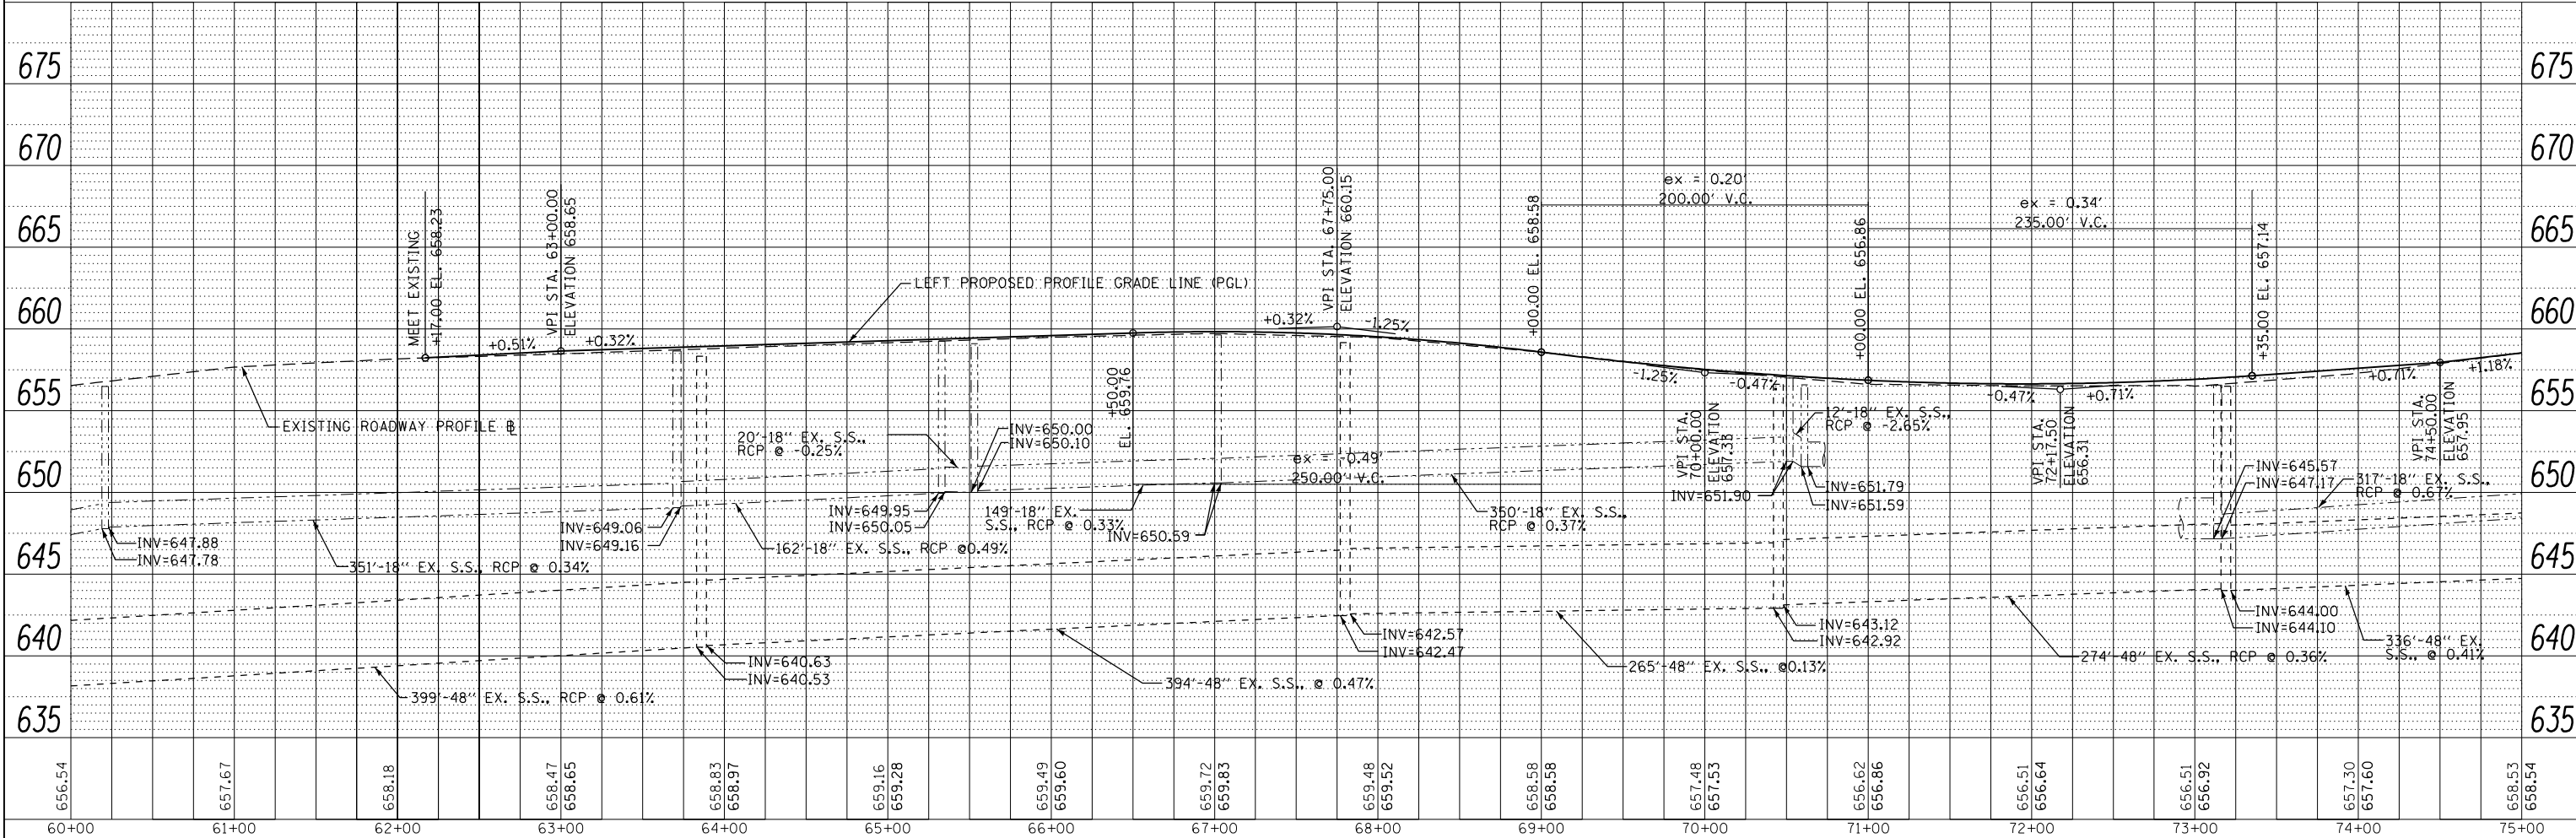


DATE	
BY	
REVIEWED	
PLANNED	
NO. _____	
NO. _____	
NO. _____	
NO. _____	

DATE	
BY	
REVIEWED	
PLANNED	
NO. _____	
NO. _____	
NO. _____	
NO. _____	

LEGEND	
[ADJ] STRUCTURE TO BE ADJUSTED	[ASP] STRUCTURE TO BE ADJUSTED, SPECIAL
[C] STRUCTURE TO BE CLEANED	[ASP] STRUCTURE TO BE ADJUSTED, SPECIAL WITH NEW FRAME AND LID OR GRATE
[F] STRUCTURE TO BE FILLED	[RSP] STRUCTURE TO BE RECONSTRUCTED, SPECIAL WITH NEW FRAME AND LID OR GRATE
[R] STRUCTURE TO BE REMOVED	--- PIPE REMOVAL
[REC] STRUCTURE TO BE RECONSTRUCTED	--- PIPE UNDERDRAIN
[REC] STRUCTURE TO BE RECONSTRUCTED WITH NEW FRAME AND LID OR GRATE	
[ADJ] STRUCTURE TO BE ADJUSTED WITH NEW FRAME AND LID OR GRATE	

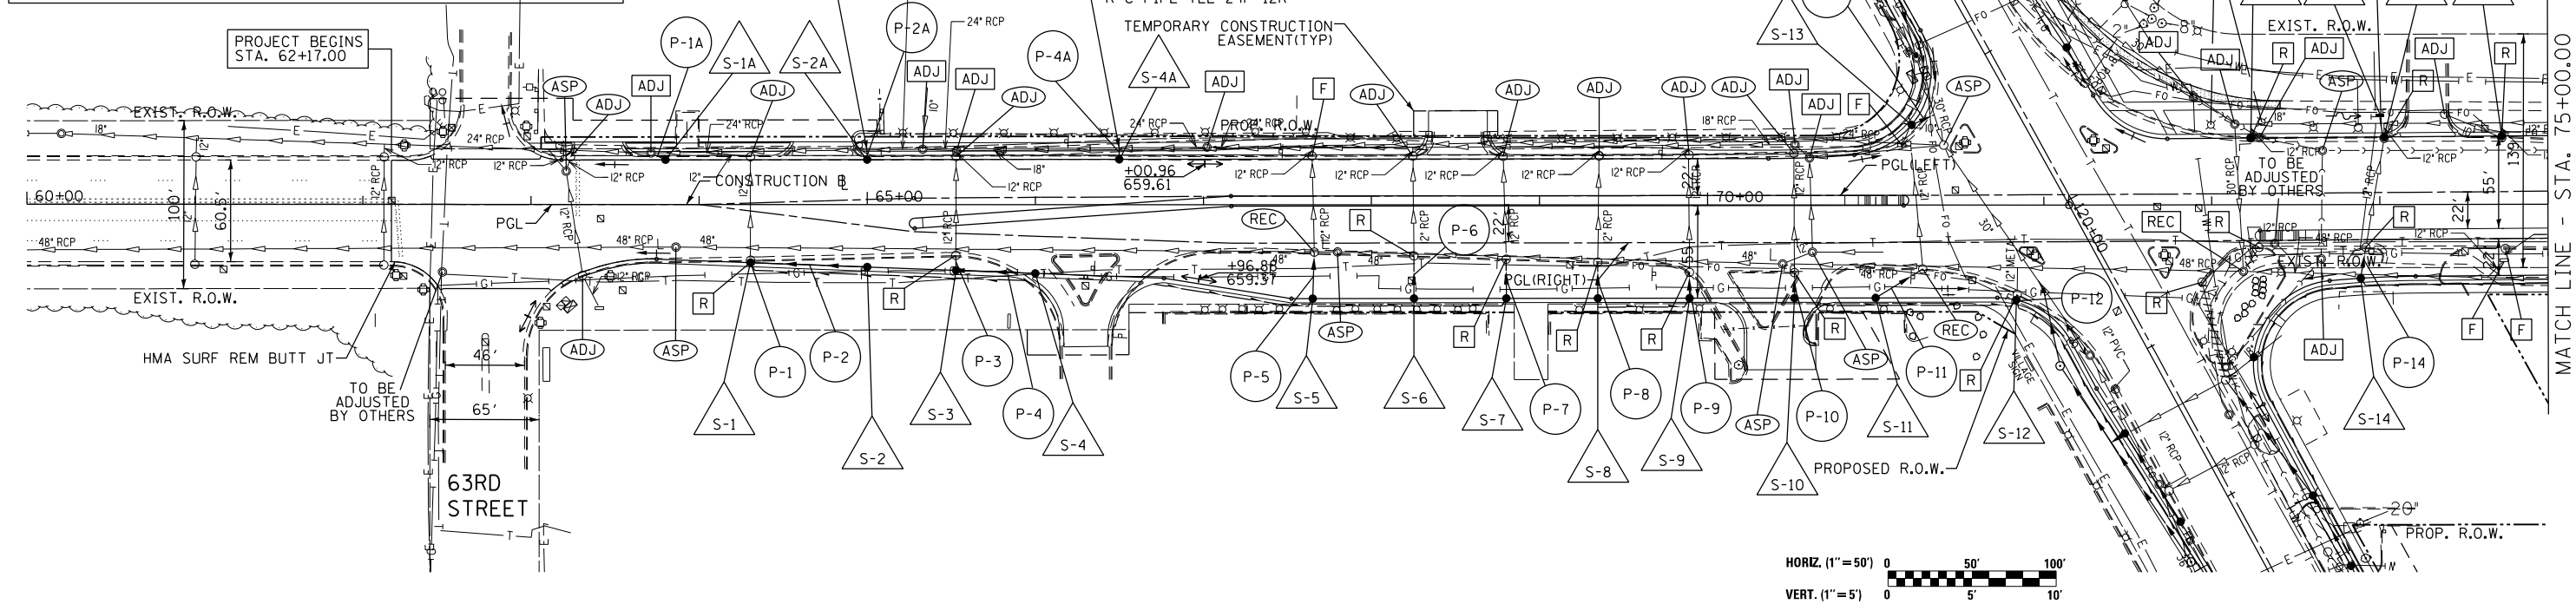

FILE NAME =	USER NAME = #USER#	DESIGNED - GLC	REVISED -	<b>STATE OF ILLINOIS DEPARTMENT OF TRANSPORTATION</b>	<b>DRAINAGE AND UTILITIES US RTE 12/20/45 (LaGRANGE RD)</b>			F.A.P. RTE. 330	SECTION 2010-082-1	COUNTY COOK	TOTAL SHEETS 152	SHEET NO. 42
#FILE#	PLOT SCALE = #SCALE#	DRAWN - BCD	REVISED -		SCALE: 1"=50'	SHEET NO. OF SHEETS	STA. 60+00 TO STA. 75+00	ILLINOIS FED. AID PROJECT				
	PLOT DATE = #DATE#	CHECKED - GLC	REVISED -					CONTRACT NO. 60L73				
		DATE - 10-16-13	REVISED -									