



US 12/20/45 (LaGRANGE ROAD)

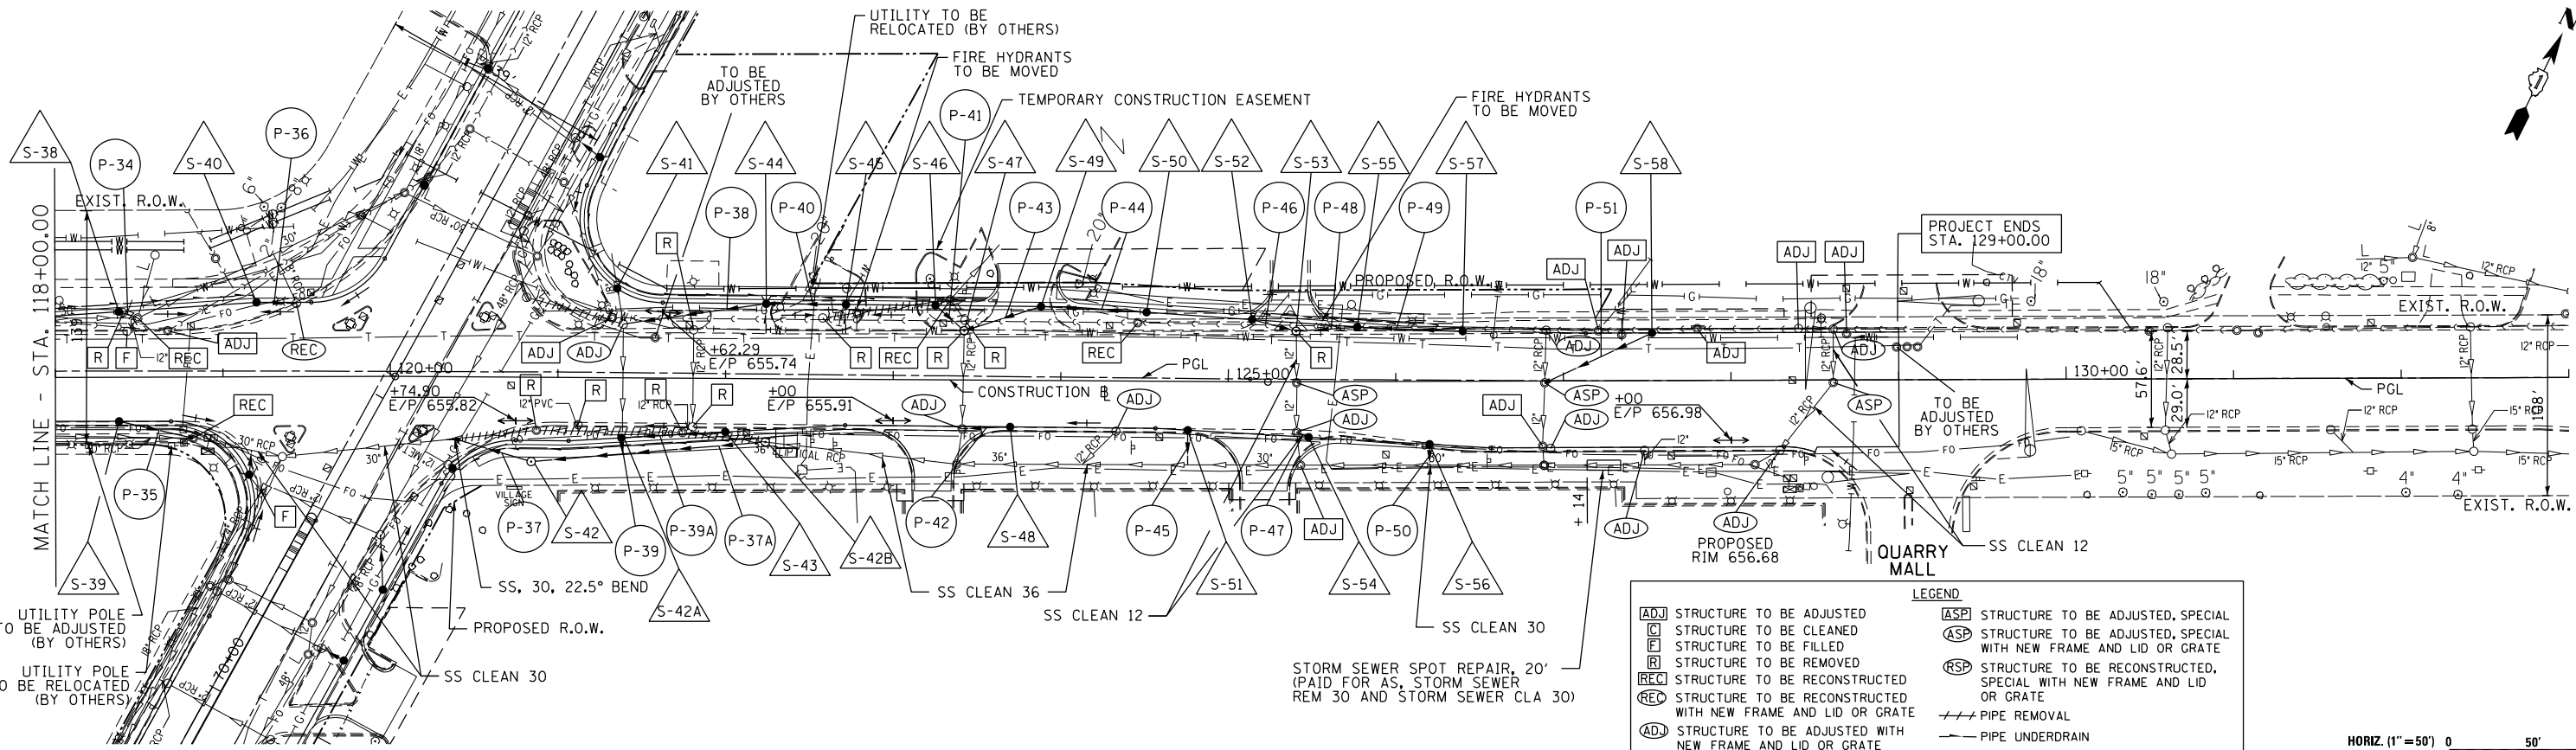

LEGEND

ADJ	STRUCTURE TO BE ADJUSTED	ASP	STRUCTURE TO BE ADJUSTED, SPECIAL
C	STRUCTURE TO BE CLEANED	ASP	STRUCTURE TO BE ADJUSTED, SPECIAL WITH NEW FRAME AND LID OR GRATE
F	STRUCTURE TO BE FILLED	R	STRUCTURE TO BE REMOVED
R	STRUCTURE TO BE REMOVED	REC	STRUCTURE TO BE RECONSTRUCTED WITH NEW FRAME AND LID OR GRATE
REC	STRUCTURE TO BE RECONSTRUCTED WITH NEW FRAME AND LID OR GRATE	RSP	STRUCTURE TO BE RECONSTRUCTED, SPECIAL WITH NEW FRAME AND LID OR GRATE
ADJ	STRUCTURE TO BE ADJUSTED WITH NEW FRAME AND LID OR GRATE	---	PIPE REMOVAL
		- - -	PIPE UNDERDRAIN

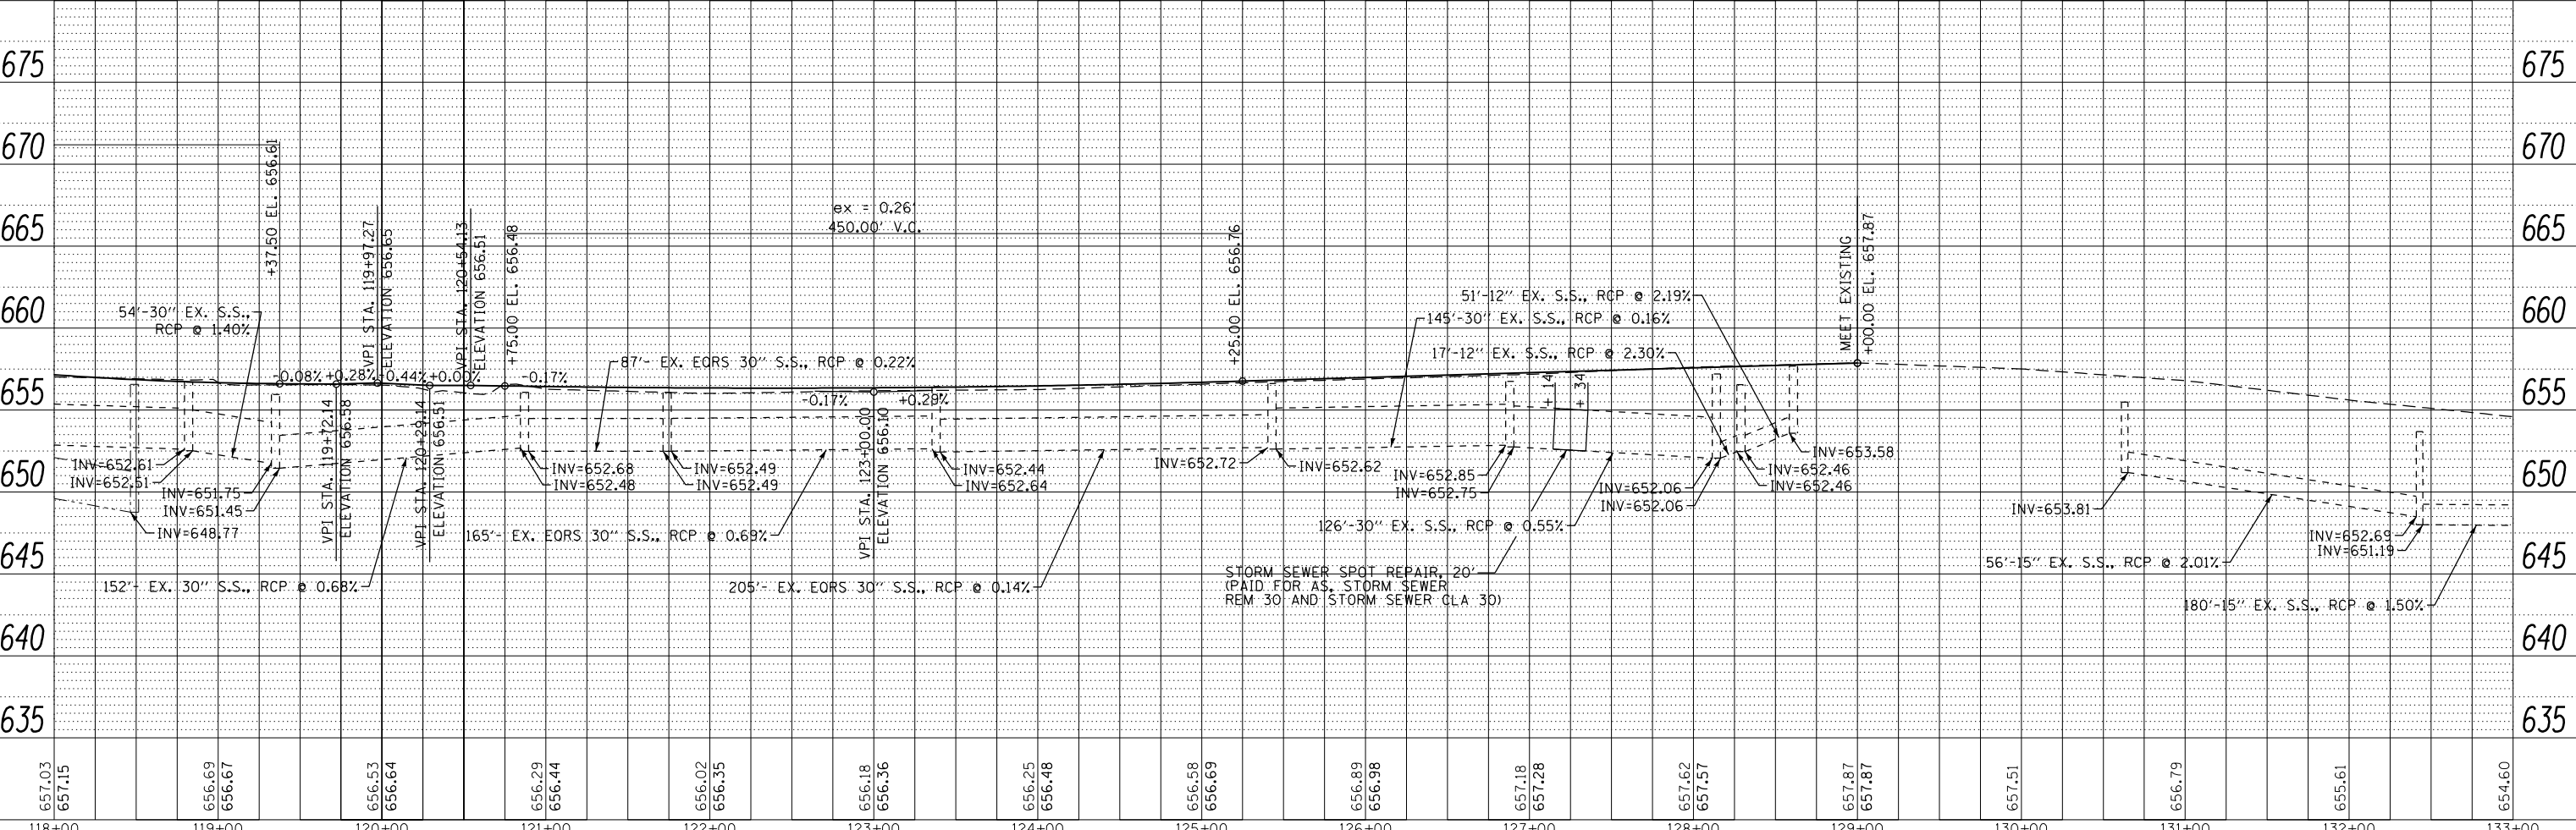

FILE NAME =	USER NAME = #USER#	DESIGNED - BDH	REVISED -	STATE OF ILLINOIS DEPARTMENT OF TRANSPORTATION	DRAINAGE AND UTILITIES JOLIET ROAD	F.A.P. RTE. 330	SECTION 2010-082-1	COUNTY COOK	TOTAL SHEETS 152	SHEET NO. 45		
#FILE#	PLOT SCALE = #SCALE#	DRAWN - BCD	REVISED -			SCALE: 1"=50'	SHEET NO. OF SHEETS	STA. 118+00 TO STA. 133+00	CONTRACT NO. 60L73			
	PLOT DATE = #DATE#	CHECKED - BDH	REVISED -			ILLINOIS FED. AID PROJECT						
		DATE - 10-16-13	REVISED -									