


| | | | |
|------------------|---------------|----|------|
| FINAL SURVEY NO. | SURVEYED | BY | DATE |
| NOTE BOOK NO. | PLOTTED | | |
| | TEMPLATE | | |
| | AREAS CHECKED | | |

| | | | |
|---------------------|---------------|----|------|
| ORIGINAL SURVEY NO. | SURVEYED | BY | DATE |
| NOTE BOOK NO. | PLOTTED | | |
| | TEMPLATE | | |
| | AREAS CHECKED | | |

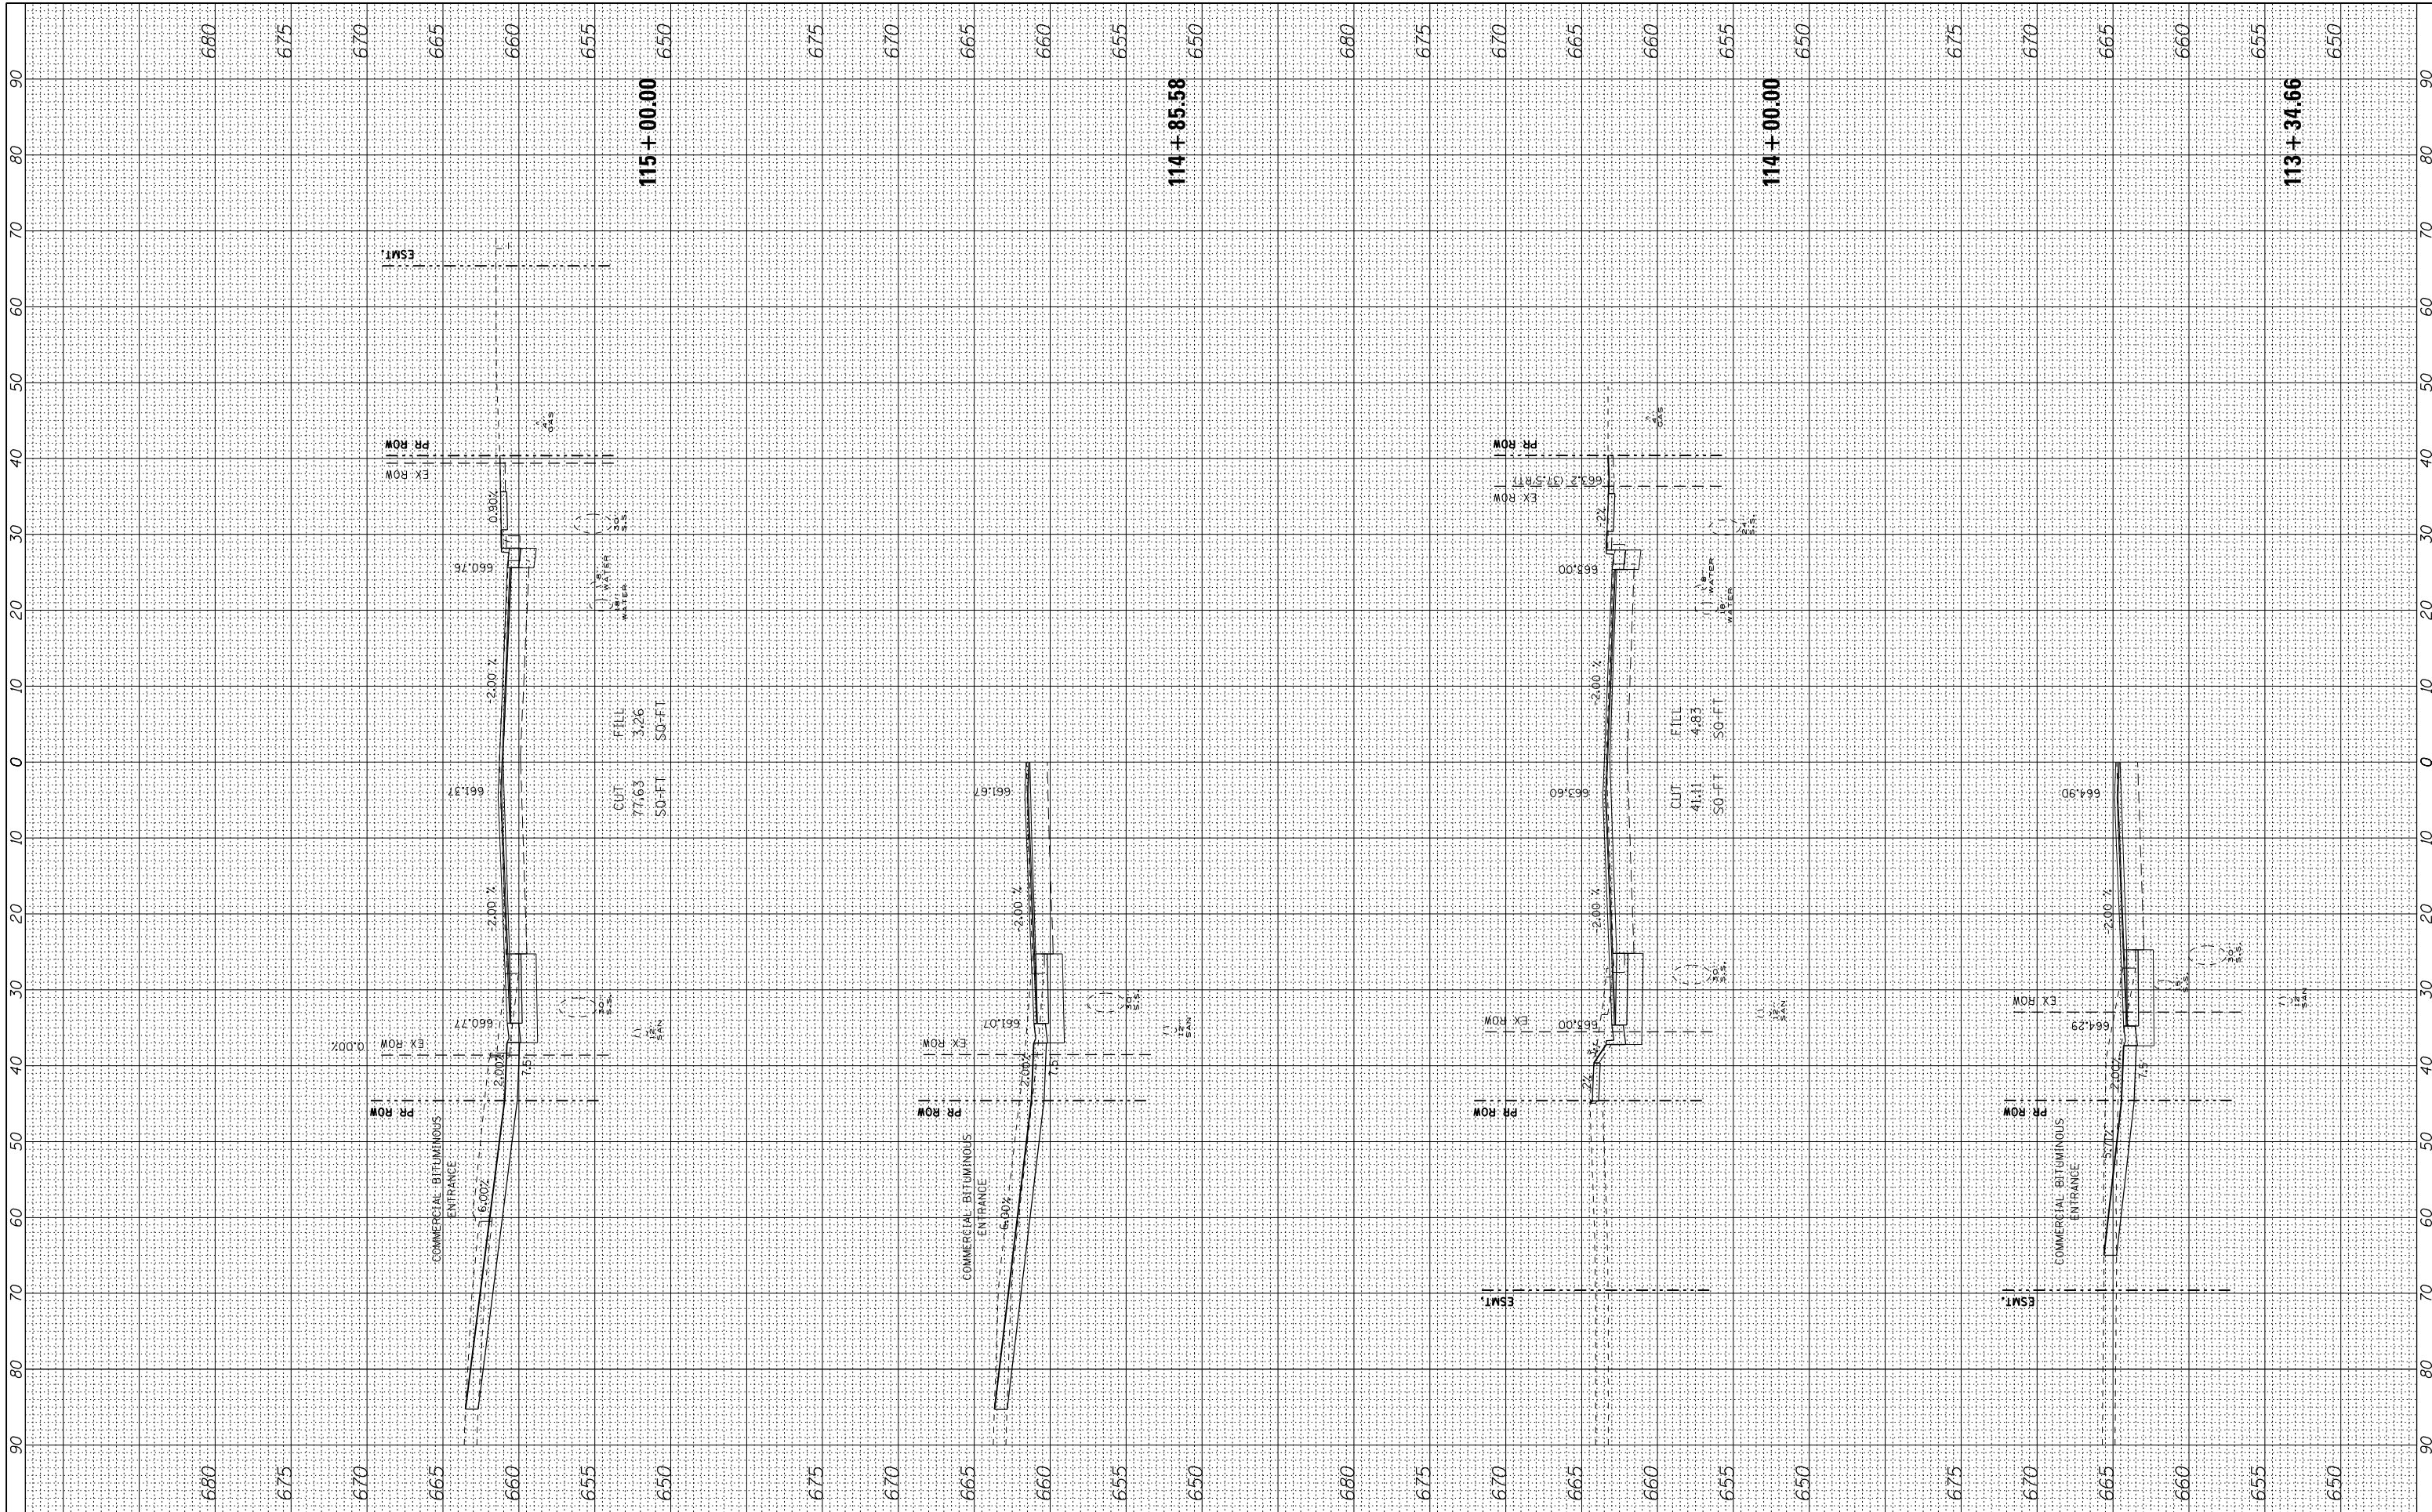

FILE NAME =
#FILE#

USER NAME = #USER#
PLOT SCALE = #SCALE#
PLOT DATE = #DATE#

DESIGNED - BDH
DRAWN - TLA
CHECKED - BDH
DATE - 10-16-13

REVISED -
REVISED -
REVISED -
REVISED -

**STATE OF ILLINOIS
DEPARTMENT OF TRANSPORTATION**

**CROSS SECTIONS
JOLIET ROAD**
1"=10' HORIZ.
SCALE: 1"=5' VERT. SHEET NO. OF SHEETS STA. 113+34.66 TO STA. 115+00.00

| F.A.P. RTE. | SECTION | COUNTY | TOTAL SHEETS | SHEET NO. |
|--------------------|------------|--------|---------------------------|-----------|
| 330 | 2010-082-1 | COOK | 152 | 144 |
| CONTRACT NO. 60L73 | | | ILLINOIS FED. AID PROJECT | |