


FINAL SURVEY NO.	SURVEYED	BY	DATE
NOTE BOOK NO.	PLOTTED		
	TEMPLATE		
	AREAS CHECKED		
	AREAS CHECKED		

ORIGINAL SURVEY NO.	SURVEYED	BY	DATE
NOTE BOOK NO.	PLOTTED		
	TEMPLATE		
	AREAS CHECKED		
	AREAS CHECKED		

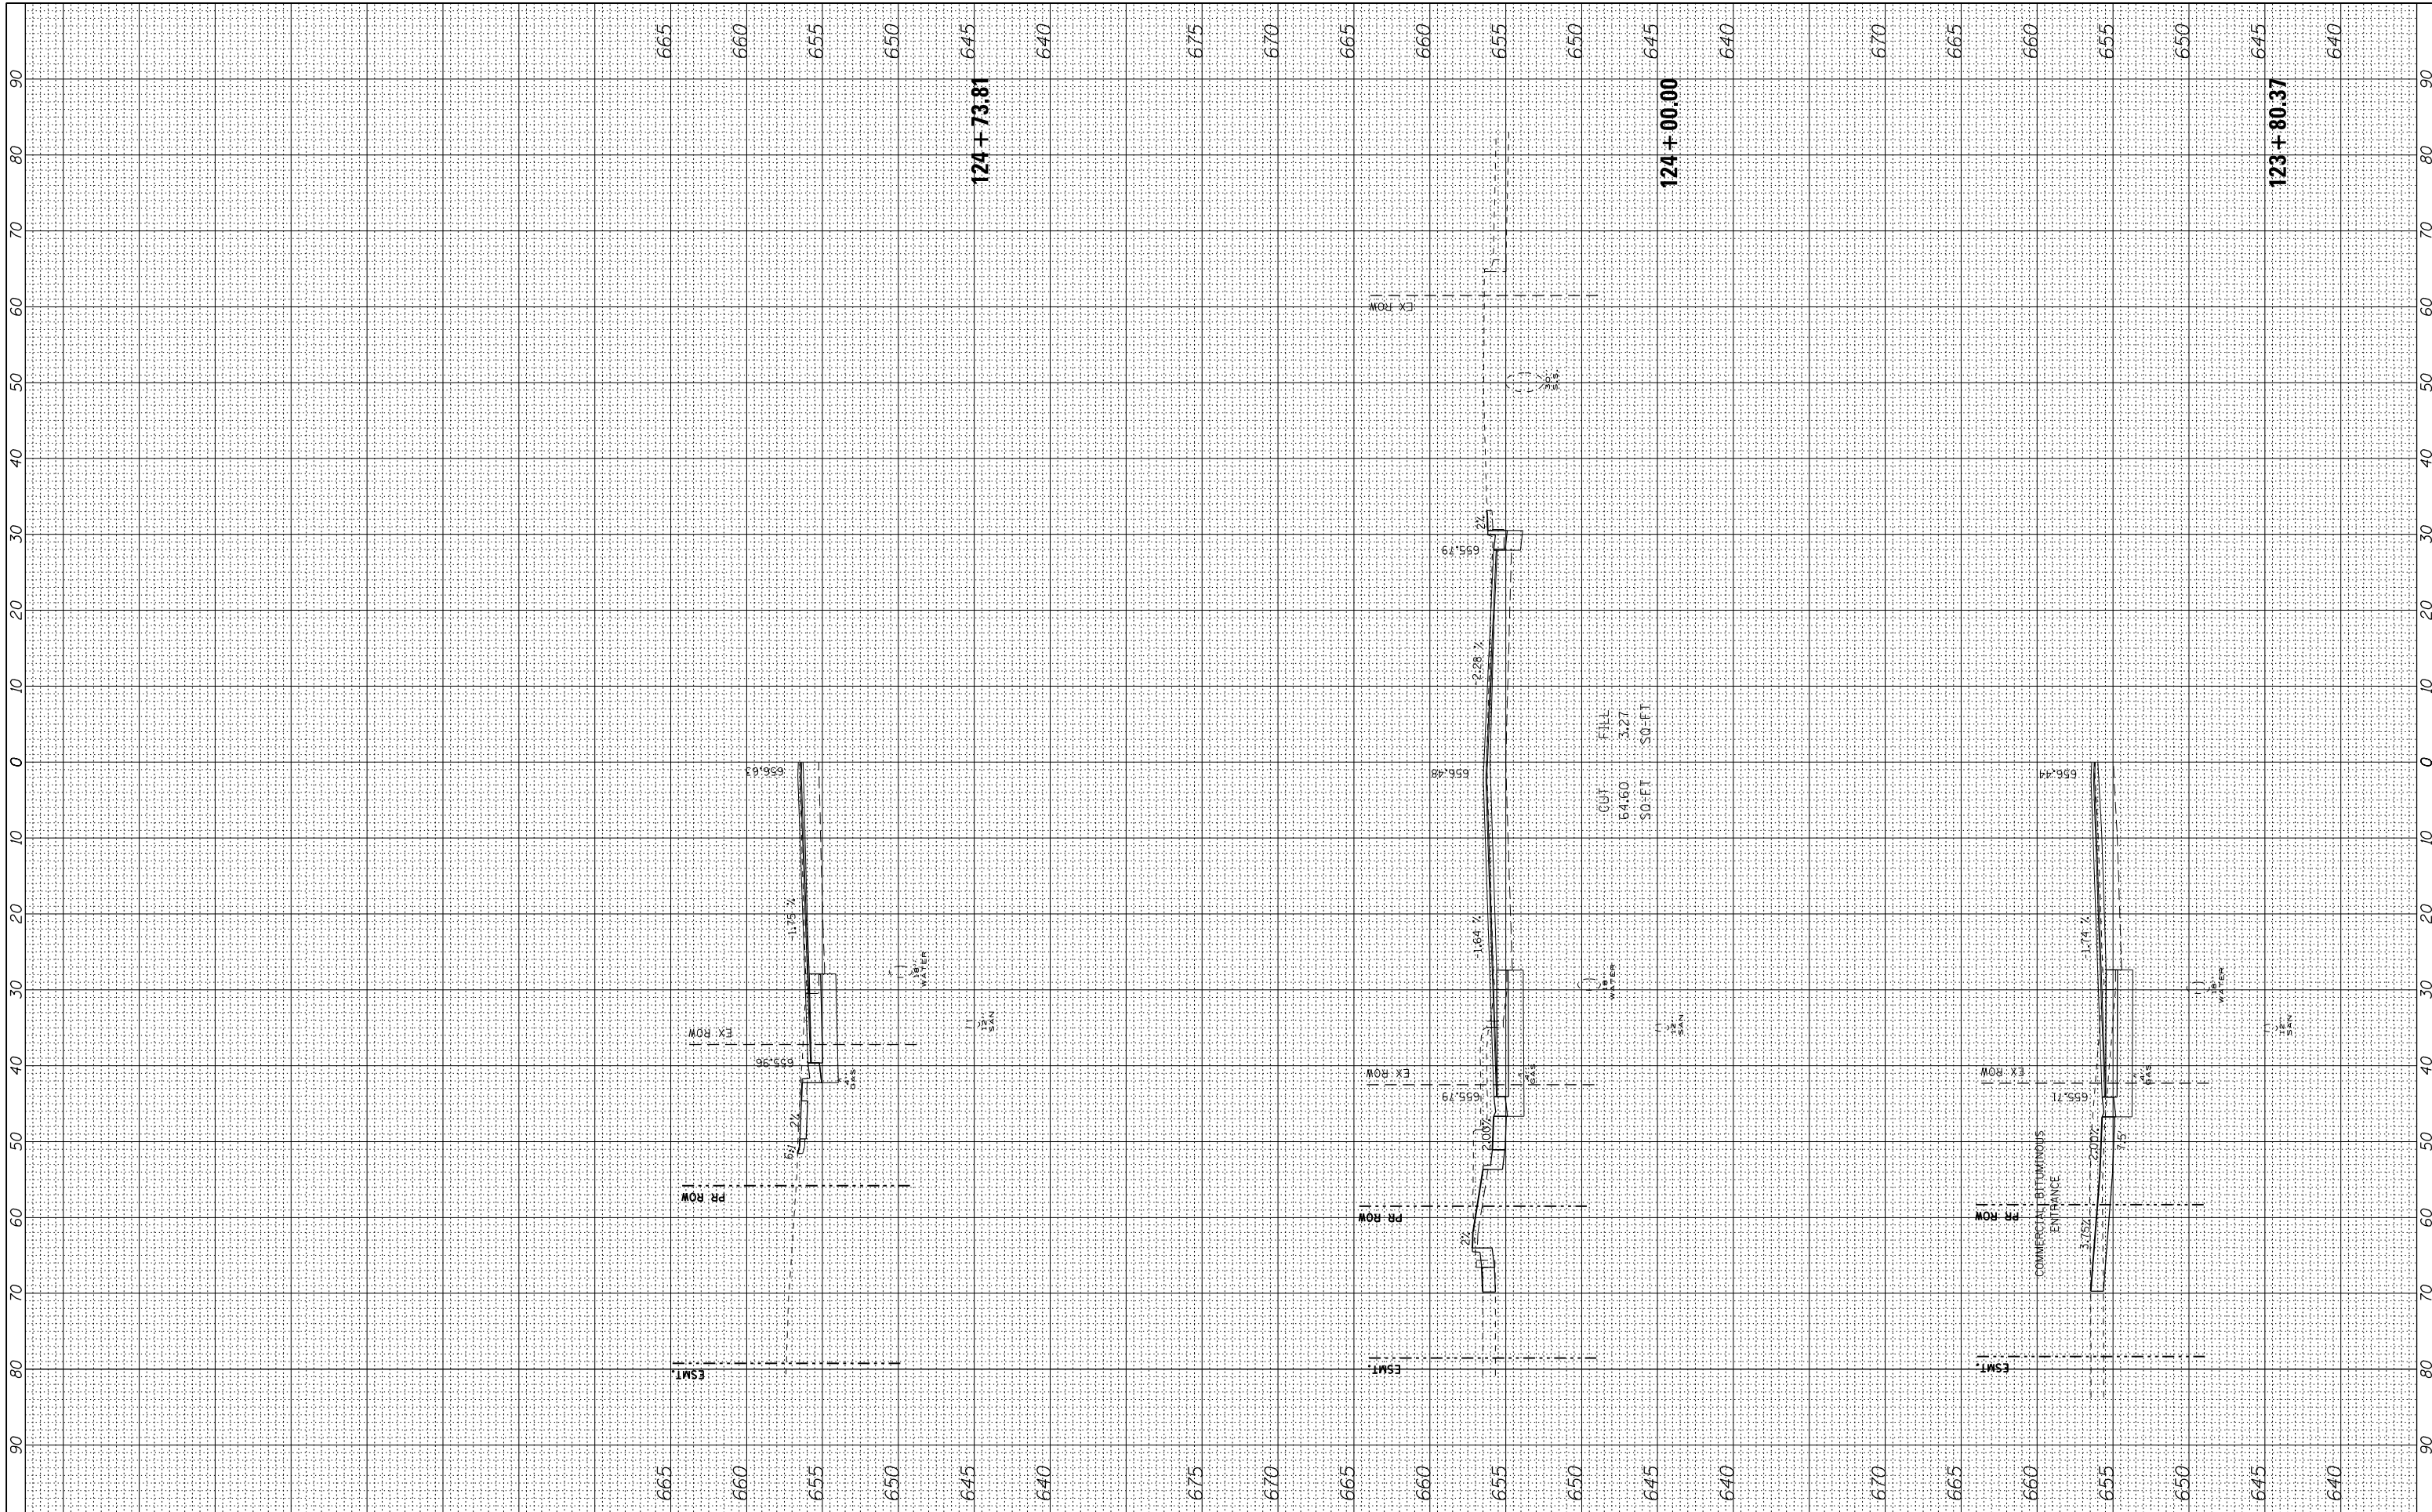

FILE NAME =	USER NAME = *USER*	DESIGNED - BDH	REVISED -
#FILE#		DRAWN - TLA	REVISED -
	PLOT SCALE = *SCALE*	CHECKED - BDH	REVISED -
	PLOT DATE = *DATE*	DATE - 10-16-13	REVISED -

**STATE OF ILLINOIS
DEPARTMENT OF TRANSPORTATION**

CROSS SECTIONS JOLIET ROAD			
1"=10' HORIZ.			
SCALE: 1"=5' VERT.			
SHEET NO.	OF	SHEETS	STA. 123+80.37 TO STA. 124+73.81

F.A.P. RTE. 330	SECTION 2010-082-1	COUNTY COOK	TOTAL SHEETS 152	SHEET NO. 149
CONTRACT NO. 60L73				ILLINOIS FED. AID PROJECT