

PROP. MEDIAN REMOVAL
 PROP. CORRUGATED MEDIAN
 PROP. CATCH BASIN ADJUSTMENT WITH NEW TYPE 8 GRATE

- (A) REMOVAL AND DISPOSAL OF UNSUITABLE MATERIAL
- EARTH EXCAVATION
- PROP. SUBBASE GRANULAR MATERIAL, TYPE C 4"
- PROP. HOT-MIX ASPHALT SHOULDERS, 8" W/ RUMBLE STRIP, 8"
- PROP. AGGREGATE SHOULDERS, TYPE B 6"

NOTES:
 CENTER LINE RUMBLE STRIPES ARE TO BE INSTALLED THROUGH OUT PROJECT LIMITS. FOLLOW "RUMBLE STRIPES FOR CENTERLINE, NON-FREEWAY" DETAIL FOR LOCATION OMISSIONS.

ALL PAVEMENT MARKINGS OBLITERATED BY MILLING WITHIN PROJECT LIMITS ARE TO BE REPLACED ACCORDING TO THE "DISTRICT ONE TYPICAL PAVEMENT MARKINGS" DETAIL (TC-13).


RAISED REFLECTIVE PAVEMENT MARKERS ARE TO BE INSTALLED THROUGHOUT PROJECT LIMITS ACCORDING TO "TYPICAL APPLICATIONS RAISED REFLECTIVE PAVEMENT MARKERS (SNOW-PLOW RESISTANT) DETAIL (TC-11).

PVT MK LEGEND

- (1) PVT MK DOUBLE YELLOW CENTERLINE, 4" 11" C-C (TYP.)
- (2) PVT MK NO PASSING ZONE LINE, YELLOW 5 1/2" C-C FROM SKIP DASH CENTERLINE (TYP.)
- (3) PVT MK SKIP DASH YELLOW (10' DASH, 30' SKIP) (TYP.)

REMOVAL LEGEND

- TREE REMOVAL
- SELECTIVE CLEARING

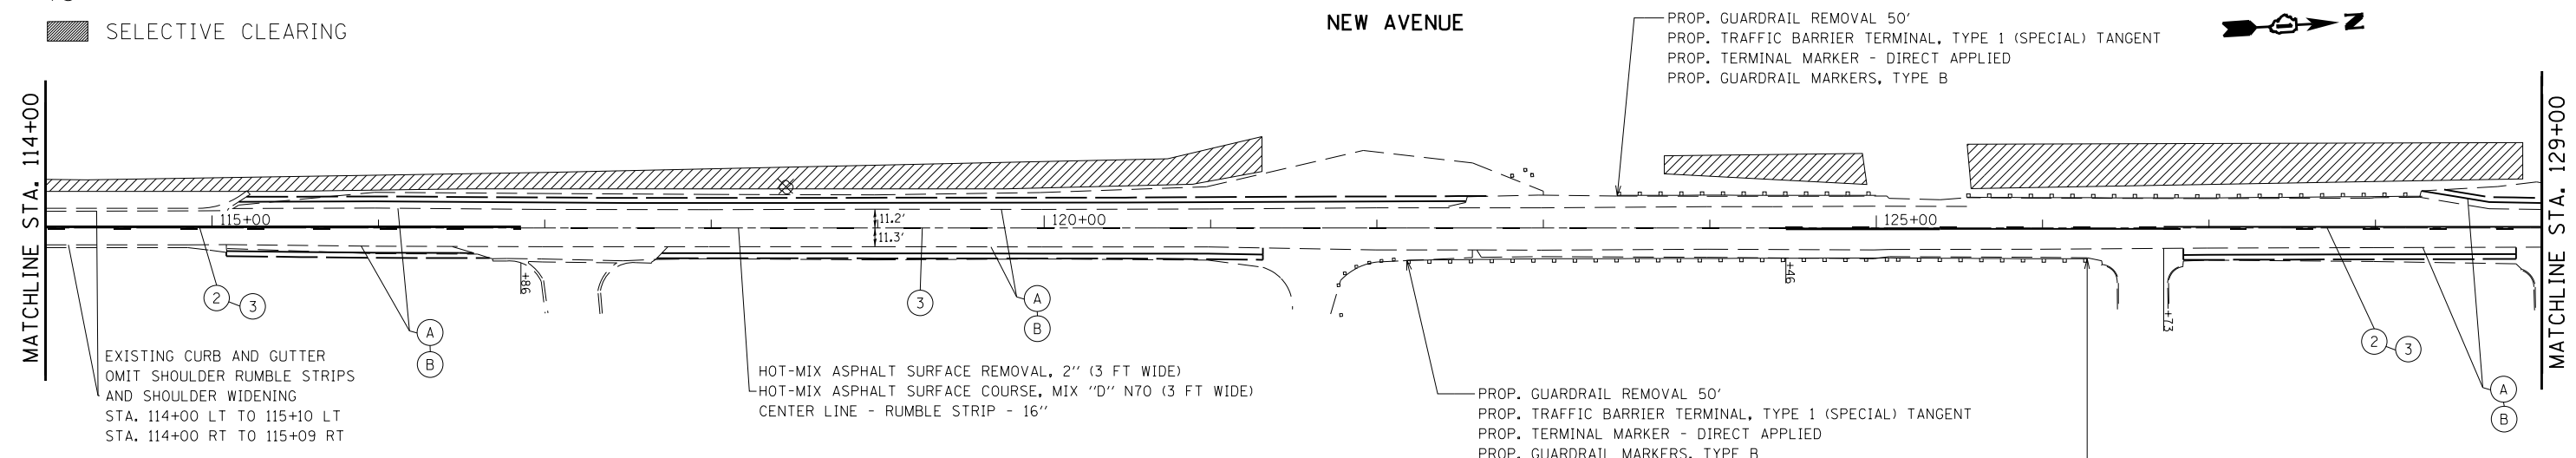

PROP. GUARDRAIL REMOVAL 50'
 PROP. TRAFFIC BARRIER TERMINAL, TYPE 1 (SPECIAL) TANGENT
 PROP. TERMINAL MARKER - DIRECT APPLIED
 PROP. GUARDRAIL MARKERS, TYPE B

PROP. GUARDRAIL REMOVAL 50'
 PROP. TRAFFIC BARRIER TERMINAL, TYPE 1 (SPECIAL) TANGENT
 PROP. TERMINAL MARKER - DIRECT APPLIED
 PROP. GUARDRAIL MARKERS, TYPE B

PROP. GUARDRAIL REMOVAL 50'
 PROP. TRAFFIC BARRIER TERMINAL, TYPE 1 (SPECIAL) TANGENT
 PROP. TERMINAL MARKER - DIRECT APPLIED
 PROP. GUARDRAIL MARKERS, TYPE B

FILE NAME =	USER NAME = bochtekr	DESIGNED -	REVISED -
ei:\pwork\pwork\dot\bochtekr\0293497\0128912-sht-plan2.dgn		DRAWN -	REVISED -
Default	PLOT SCALE = 100.0000' / 111.	CHECKED -	REVISED -
	PLOT DATE = 10/31/2013	DATE -	REVISED -

**STATE OF ILLINOIS
 DEPARTMENT OF TRANSPORTATION**

**NEW AVE. (COOK COUNTY LINE TO IL 171/ARCHER AVE.)
 ROADWAY AND PAVEMENT MARKING PLANS**

SCALE: 1"=50' SHEET 1 OF 10 SHEETS STA. 100+00 TO STA. 129+00

F.A.U. RTE.	SECTION	COUNTY	TOTAL SHEETS	SHEET NO.
0361	2011-223-1	COOK & WILL	90	7
CONTRACT NO. 60R86				
ILLINOIS FED. AID PROJECT				