

TRAFFIC SIGNAL NOTES

1. THE PROPOSED SUPER R, TYPE V CONTROLLER CABINET SHALL HOUSE A NEW LOCAL CONTROLLER AND TWO NEW MASTER CONTROLLERS, ONE FOR THE U.S. ROUTE 30 SYSTEM (IDOT SYSTEM #53) AND ONE FOR THE WESTERN AVENUE SYSTEM (IDOT SYSTEM #124).
2. THE EXISTING DETECTOR LOOPS SHALL BE CONNECTED TO THE PROPOSED CONTROLLER WITH NEW LEAD-IN CABLES. THE OPERATION OF THE EXISTING LOOPS SHALL BE TESTED ONCE THIS IS COMPLETED. SHOULD ANY OF THE LOOPS BE FOUND TO BE NON-OPERATIONAL, NEW LOOPS SHALL BE INSTALLED AND PAID FOR AT THE CONTRACT UNIT PRICE PER FOOT FOR "LOOP DETECTOR, TYPE 1".

MATCHLINE STA. 122+10
(SEE SHEET 2 OF 2)

RED LIGHT ENFORCEMENT CAMERAS ARE IN OPERATION AT THIS LOCATION. INQUIRIES REGARDING THE ENFORCEMENT CAMERAS SHOULD BE DIRECTED TO THE FOLLOWING:

EASTBOUND U.S. ROUTE 30

MUNICIPALITY - LES DELYA
VILLAGE OF OLYMPIA FIELDS
POLICE DEPARTMENT
(708) 503-8100

CAMERA VENDOR - REDFLEX TRAFFIC SYSTEMS
(480) 607-0705


WESTBOUND U.S. ROUTE 30

MUNICIPALITY - CHIEF CHARLES A. GUILIANI, JR.
CITY OF CHICAGO HEIGHTS
POLICE DEPARTMENT
(708) 756-6400

CAMERA VENDOR - RASHAD SUTTON
SAFESPEED, L.L.C.
(312) 445-2229



MATCHLINE STA. 376+21
(SEE SHEET 2 OF 2)

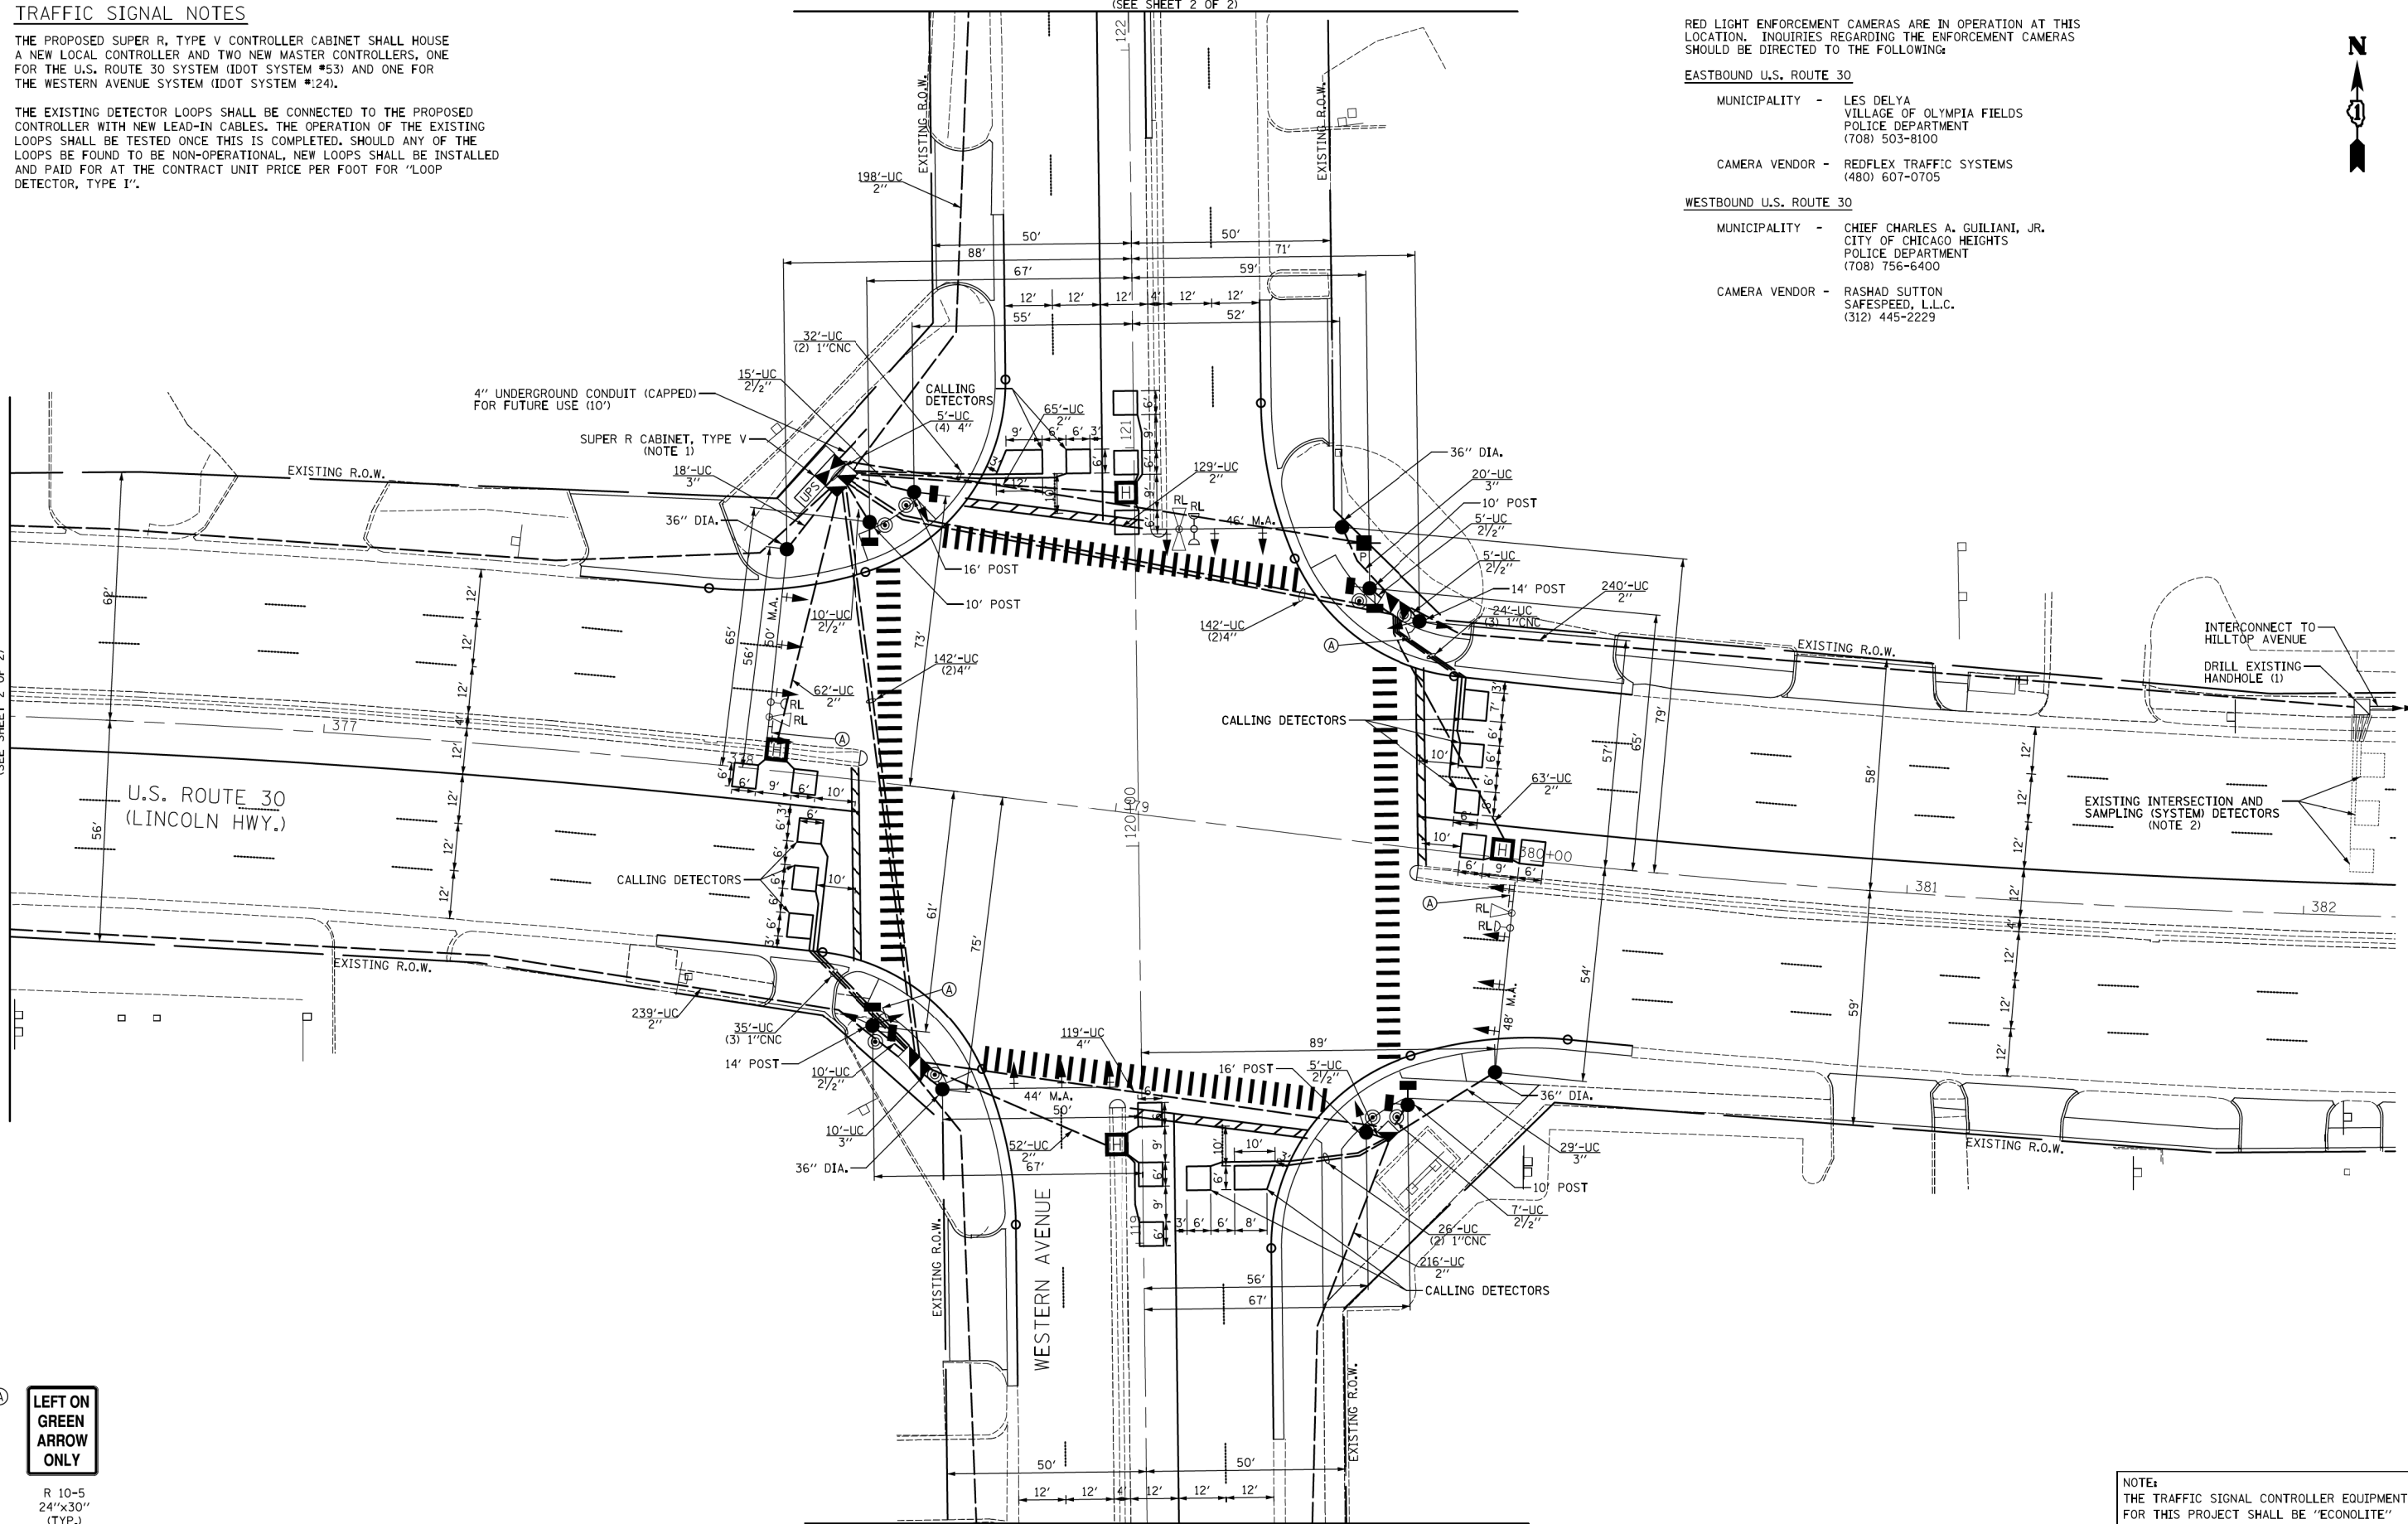

NOTE:
THE TRAFFIC SIGNAL CONTROLLER EQUIPMENT FOR THIS PROJECT SHALL BE 'ECONOLITE' TO MATCH THE EXISTING ADJACENT SYSTEM.

Ⓐ LEFT ON GREEN ARROW ONLY
R 10-5
24"x30"
(TYP.)
4 REQUIRED

STATE OF ILLINOIS
DEPARTMENT OF TRANSPORTATION

TRAFFIC SIGNAL MODERNIZATION PLAN
U.S. ROUTE 30 (LINCOLN HWY.) & WESTERN AVENUE

F.A.P. RTE.	SECTION	COUNTY	TOTAL SHEETS	SHEET NO.
0353	23N-2	COOK	75	40
CONTRACT NO. 60T19				
ILLINOIS FED. AID PROJECT				



USER NAME = jje	DESIGNED - BRD	REVISED -
PLOT SCALE = 20.0000' / in.	DRAWN - JRT	REVISED -
PLOT DATE = 9/27/2013	CHECKED - JJE	REVISED -
	DATE - 09/27/2013	REVISED -

SCALE: 1" = 20' SHEET NO. 1 OF 2 SHEETS STA. TO STA.