
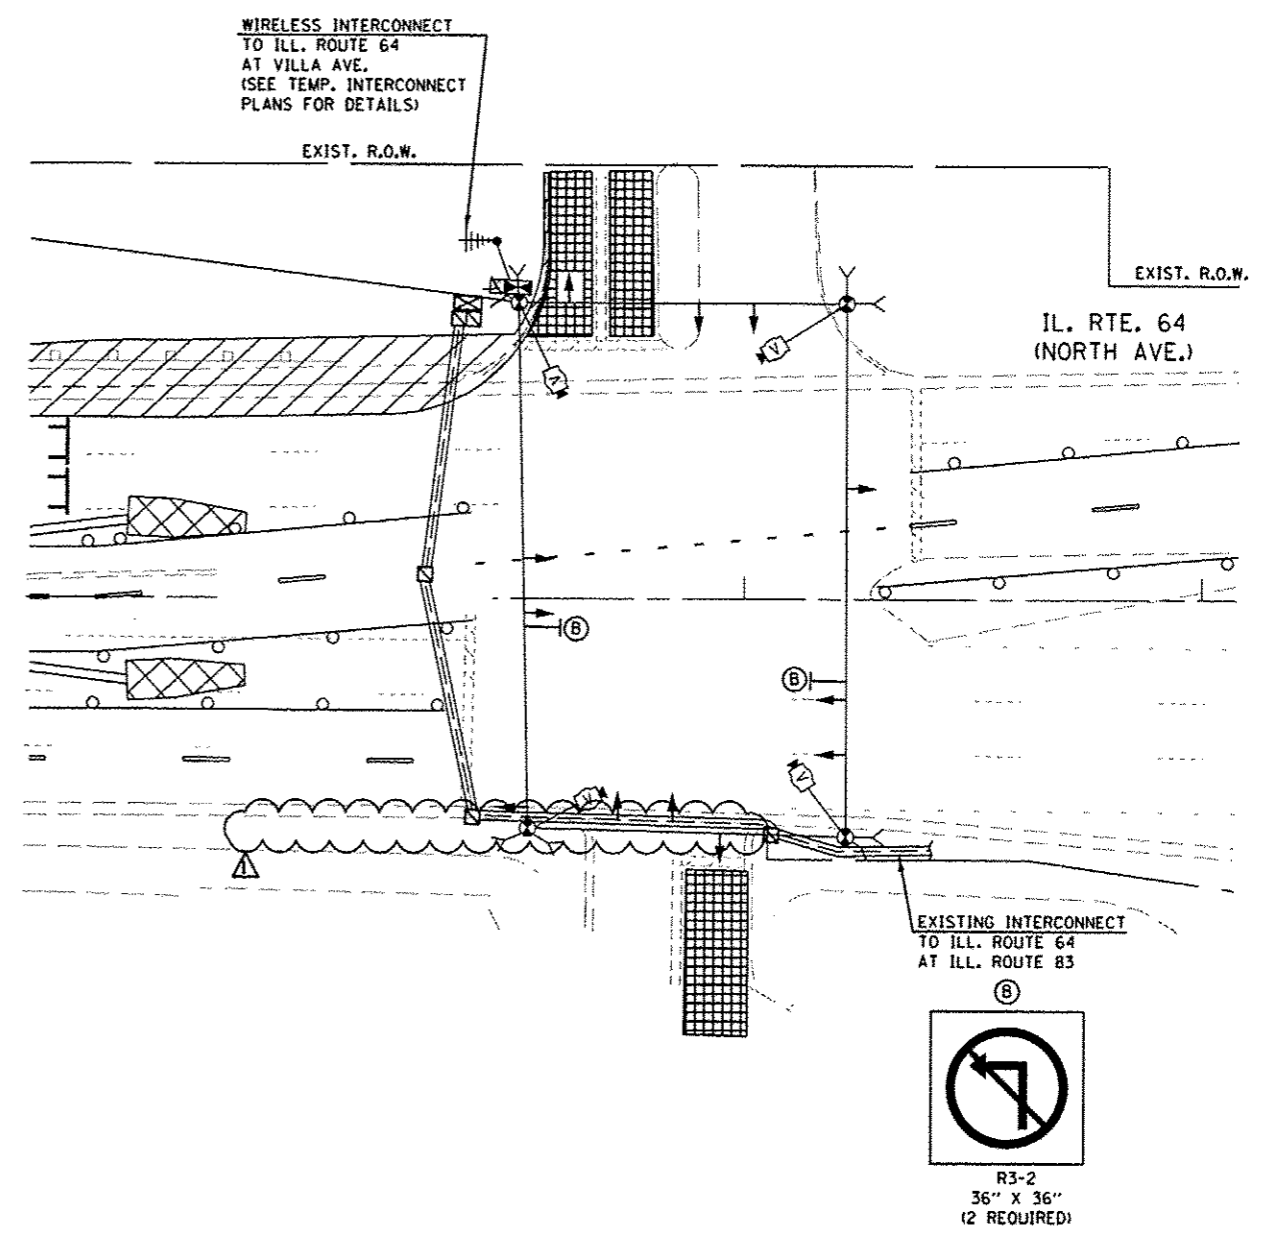


SIGNAL HEAD PLACEMENT FOR STAGE 1

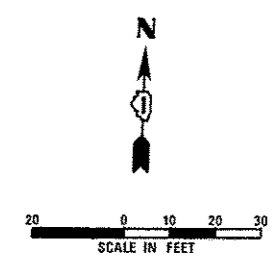

SIGNAL HEAD PLACEMENT FOR STAGE 2

THE TRAFFIC SIGNAL CONTROL EQUIPMENT FOR THIS PROJECT SHALL BE "EAGLE" TO MATCH THE EXISTING ADJACENT SYSTEM.

J:\V3003\02\04\000_Sheets\1571-sht-1s-18.dwg
08-JAN-2014 05:55:11PM



USER NAME * mgorvito	DESIGNED - MG	REVISED Δ - ADDENDUM 1 01/08/14
	DRAWN - MG	REVISED -
PLOT SCALE * 48.000000/1.000000	CHECKED - KCP	REVISED -
PLOT DATE * 08-JAN-2014 15:55	DATE - 10/25/2013	REVISED -

STATE OF ILLINOIS
DEPARTMENT OF TRANSPORTATION

TEMPORARY TRAFFIC SIGNAL INSTALLATION PLAN
ILLINOIS ROUTE 64 (NORTH AVENUE) AT ELMHURST PLAZA
STAGE 1 AND STAGE 2
SCALE: AS NOTED SHEET NO. 17 OF 26 SHEETS STA. TO STA.

F.A.P. RTE. 307	SECTION 131B-BR	COUNTY	TOTAL SHEETS 111	SHEET NO. 60
DUPAGE			CONTRACT NO. 60V24	
ILLINOIS FED. AID PROJECT				