

F.A.P. RTE.	SECTION	COUNTY	TOTAL SHEETS	SHEET NO.
372	2012-0471	COOK	63	1
ILLINOIS			CONTRACT NO. 60V34	

D-91-543-12

STATE OF ILLINOIS
DEPARTMENT OF TRANSPORTATION
DIVISION OF HIGHWAYS

**PROPOSED
HIGHWAY PLANS**

FAP RTE 372: IL RTE 171 (1ST AVE)
AND FAP RTE 311: US RTE 34 (OGDEN AVE)
AT VARIOUS INTERSECTIONS
SECTION 2012-0471
PROJECT: ACHSIP-000S(955)
TRAFFIC SIGNAL MODERNIZATION
AND CHANNELIZATION
COOK COUNTY

C-91-543-12

FOR INDEX OF SHEETS, SEE SHEET NO. 2


THIS PROJECT IS LOCATED IN
THE VILLAGE OF LYONS

TRAFFIC DATA:

IL 171 (1ST AVE)
2012 ADT = 37,000
SPEED LIMIT = 40 MPH

US 34 (OGDEN AVE)
2011 ADT = 23,700
SPEED LIMIT = 30 MPH

PLAINFIELD RD
2010 ADT = 6,300
SPEED LIMIT = 35 MPH

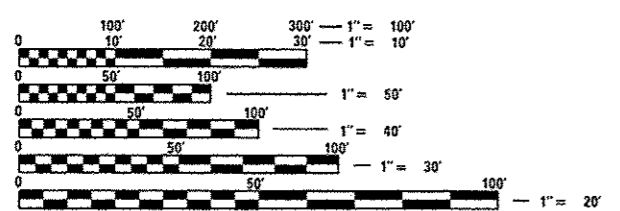


FULL SIZE PLANS HAVE BEEN PREPARED USING STANDARD ENGINEERING SCALES. REDUCED SIZED PLANS WILL NOT CONFORM TO STANDARD SCALES. IN MAKING MEASUREMENTS ON REDUCED PLANS, THE ABOVE SCALES MAY BE USED.

J.U.L.I.E.
JOINT UTILITY LOCATION INFORMATION FOR EXCAVATION
1-800-892-0123
OR 811

PROJECT ENGINEER: DAN WILGREEN (847) 705-4240
PROJECT MANAGER: KEN ENG (847) 705-4247

CONTRACT NO. 60V34

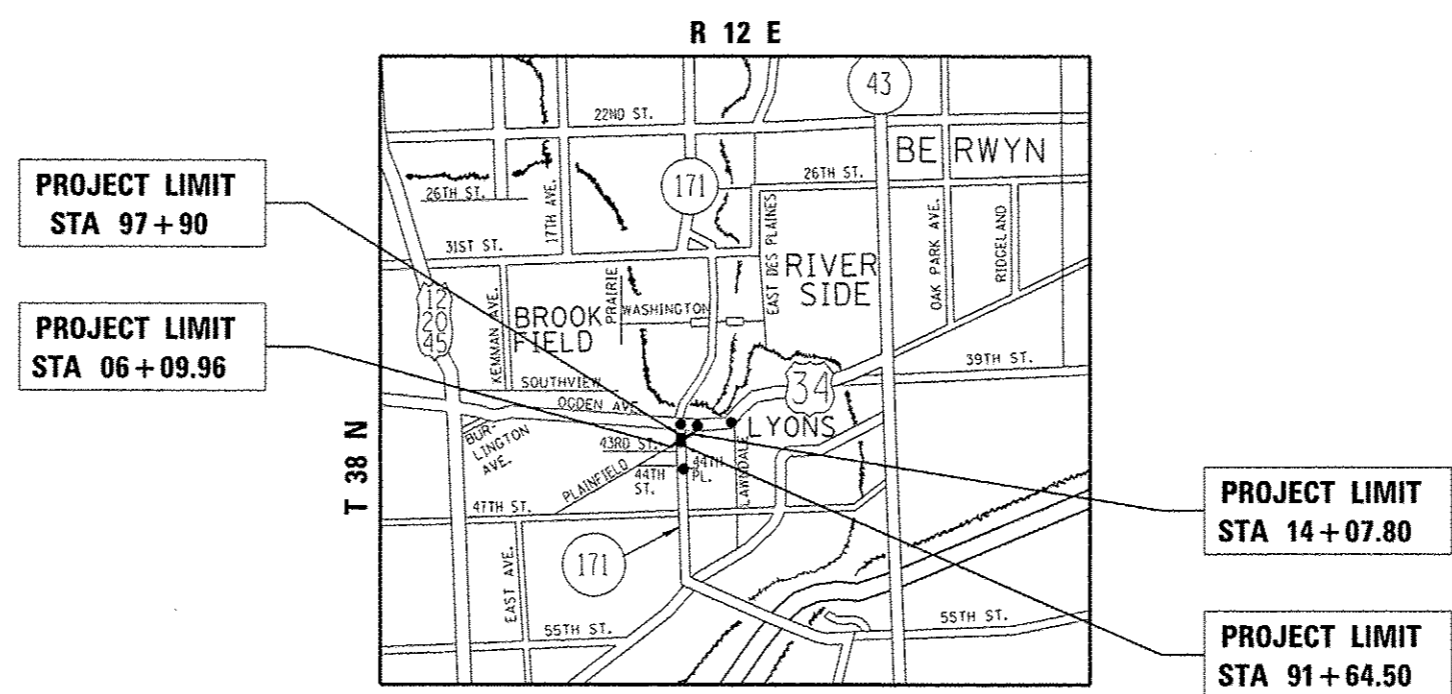

LYONS TOWNSHIP
(FOR DETAILED LOCATION MAP, SEE SHEET NO. 3)

GROSS AND NET LENGTH = 1423.34 FT. = 0.270 MILE

STATE OF ILLINOIS
DEPARTMENT OF TRANSPORTATION
DIVISION OF HIGHWAYS

SUBMITTED *October 16 2012*

John D. Baranelli, PE, PE
DEPUTY DIRECTOR OF HIGHWAYS, REGION ENGINEER

Dec 6 2013
John D. Baranelli, PE, PE
ENGINEER OF DESIGN AND ENVIRONMENT

Dec 6 2013
Omer Osman, PE, PE
DIRECTOR OF HIGHWAYS, CHIEF ENGINEER

PRINTED BY THE AUTHORITY
OF THE STATE OF ILLINOIS