


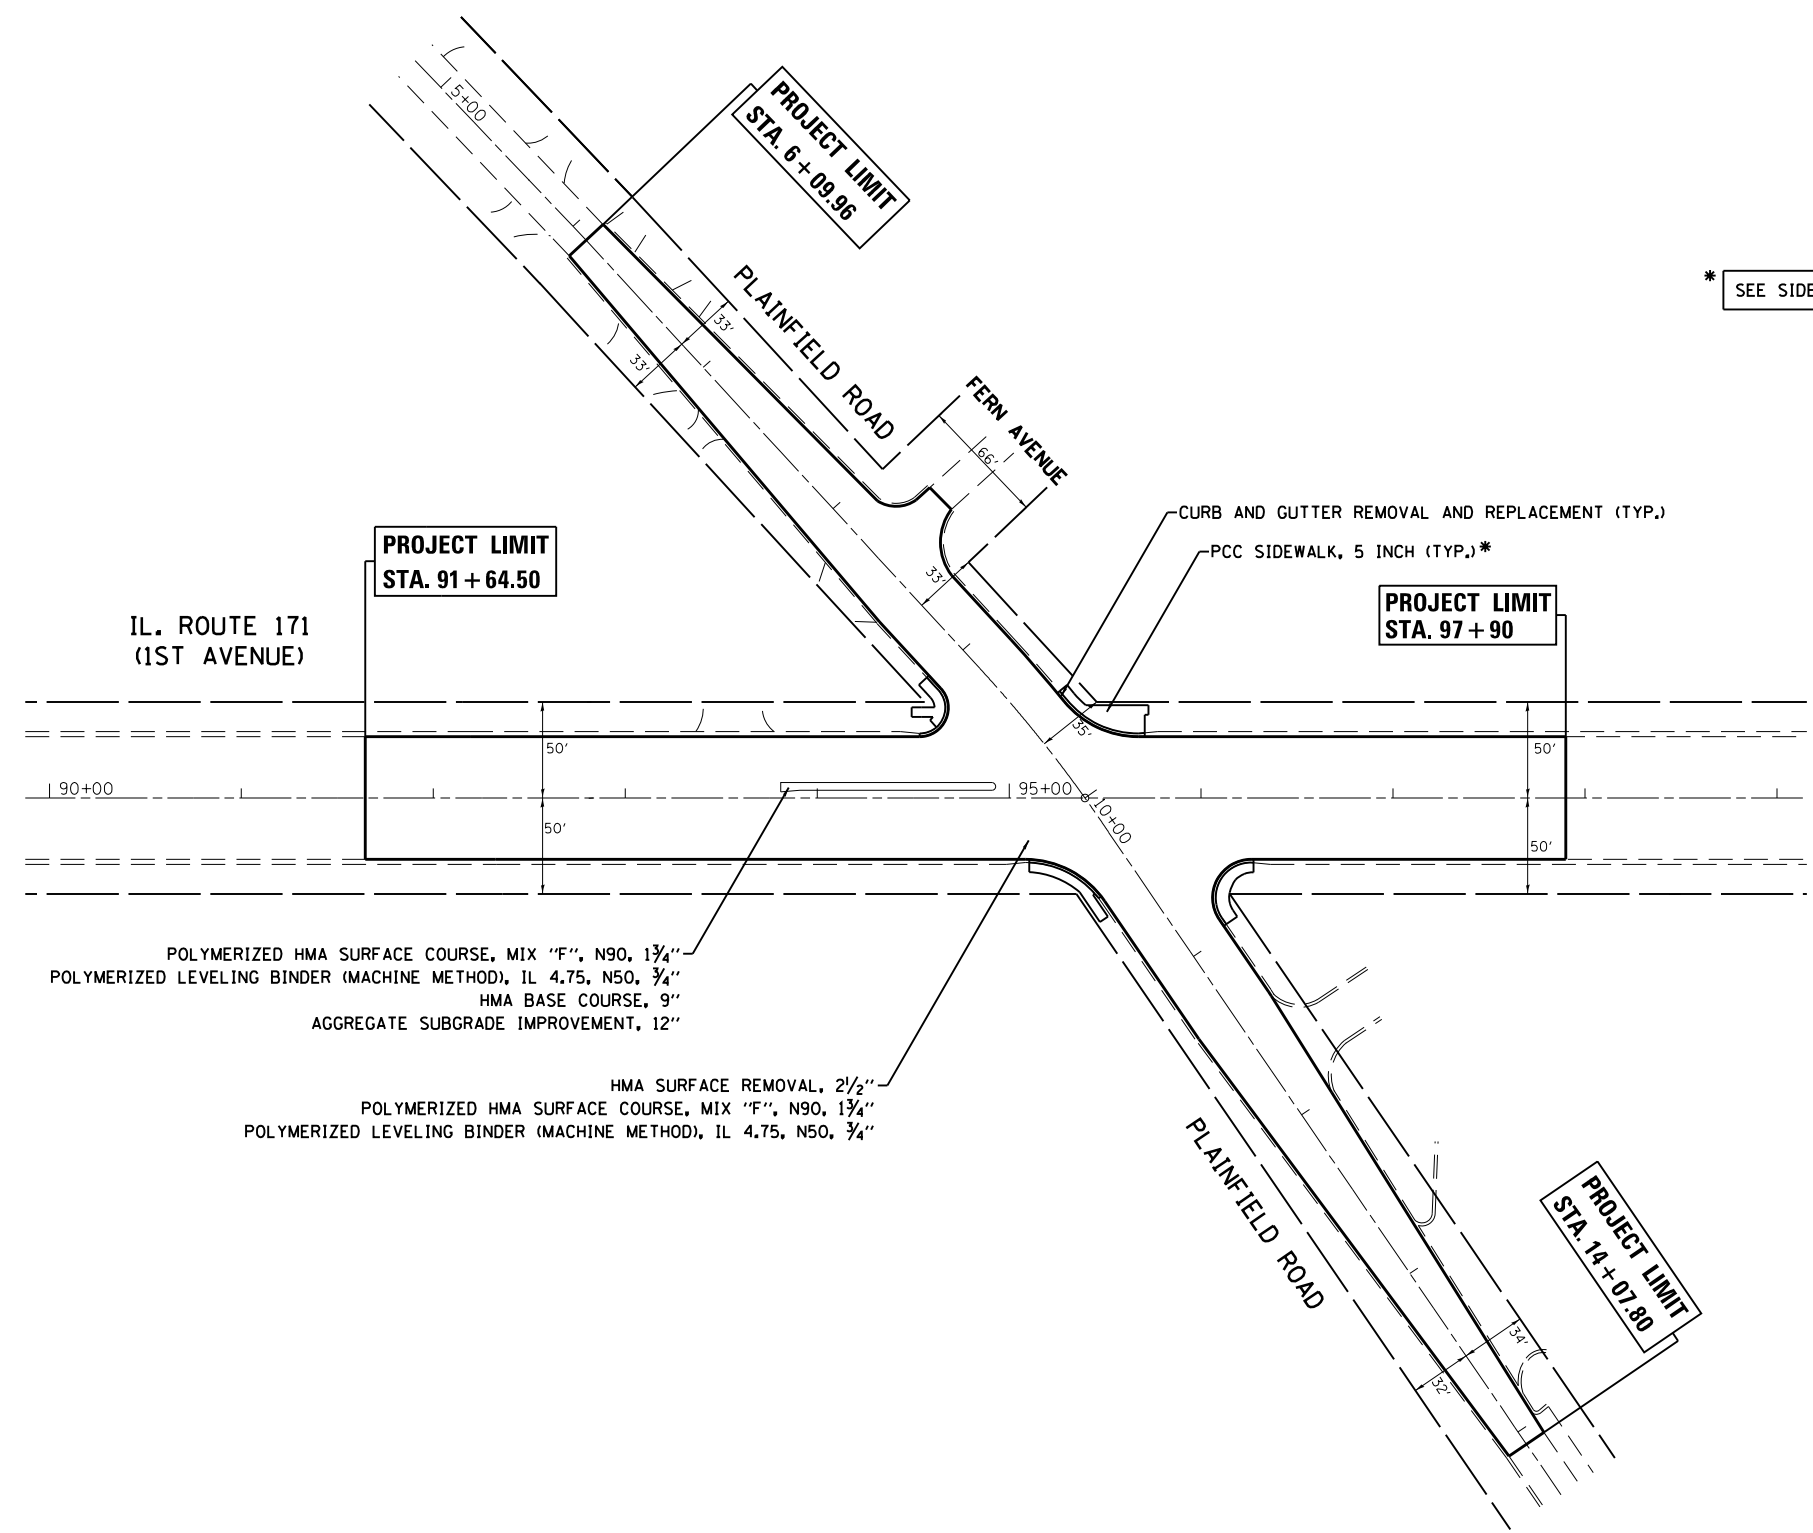

* SEE SIDEWALK DETAIL SHEET FOR MORE INFORMATION



FILE NAME = c:\pwwork\pwwork\plascencia\10316539\p	USER NAME = plascencia	DESIGNED -	REVISED -	STATE OF ILLINOIS DEPARTMENT OF TRANSPORTATION	PROPOSED ROADWAY PLAN IL RTE 171 (1ST AVE) & PLAINFIELD RD			F.A.P. RTE.	SECTION	COUNTY	TOTAL SHEETS	SHEET NO.
	08212-sht-pln.dgn	DRAWN -	REVISED -					372	2012-0471	COOK	63	17
Default	PLOT SCALE = 100.0000' / in.	CHECKED -	REVISED -	SCALE: 1"=50'			SHEET 1 OF 1 SHEETS STA. TO STA.			CONTRACT NO. 60V34		
	PLOT DATE = 10/18/2013	DATE -	REVISED -	ILLINOIS FED. AID PROJECT								