



MATCH LINE IL RTE 171 (FIRST AVE)
 STA. 83+00 (SEE BELOW)

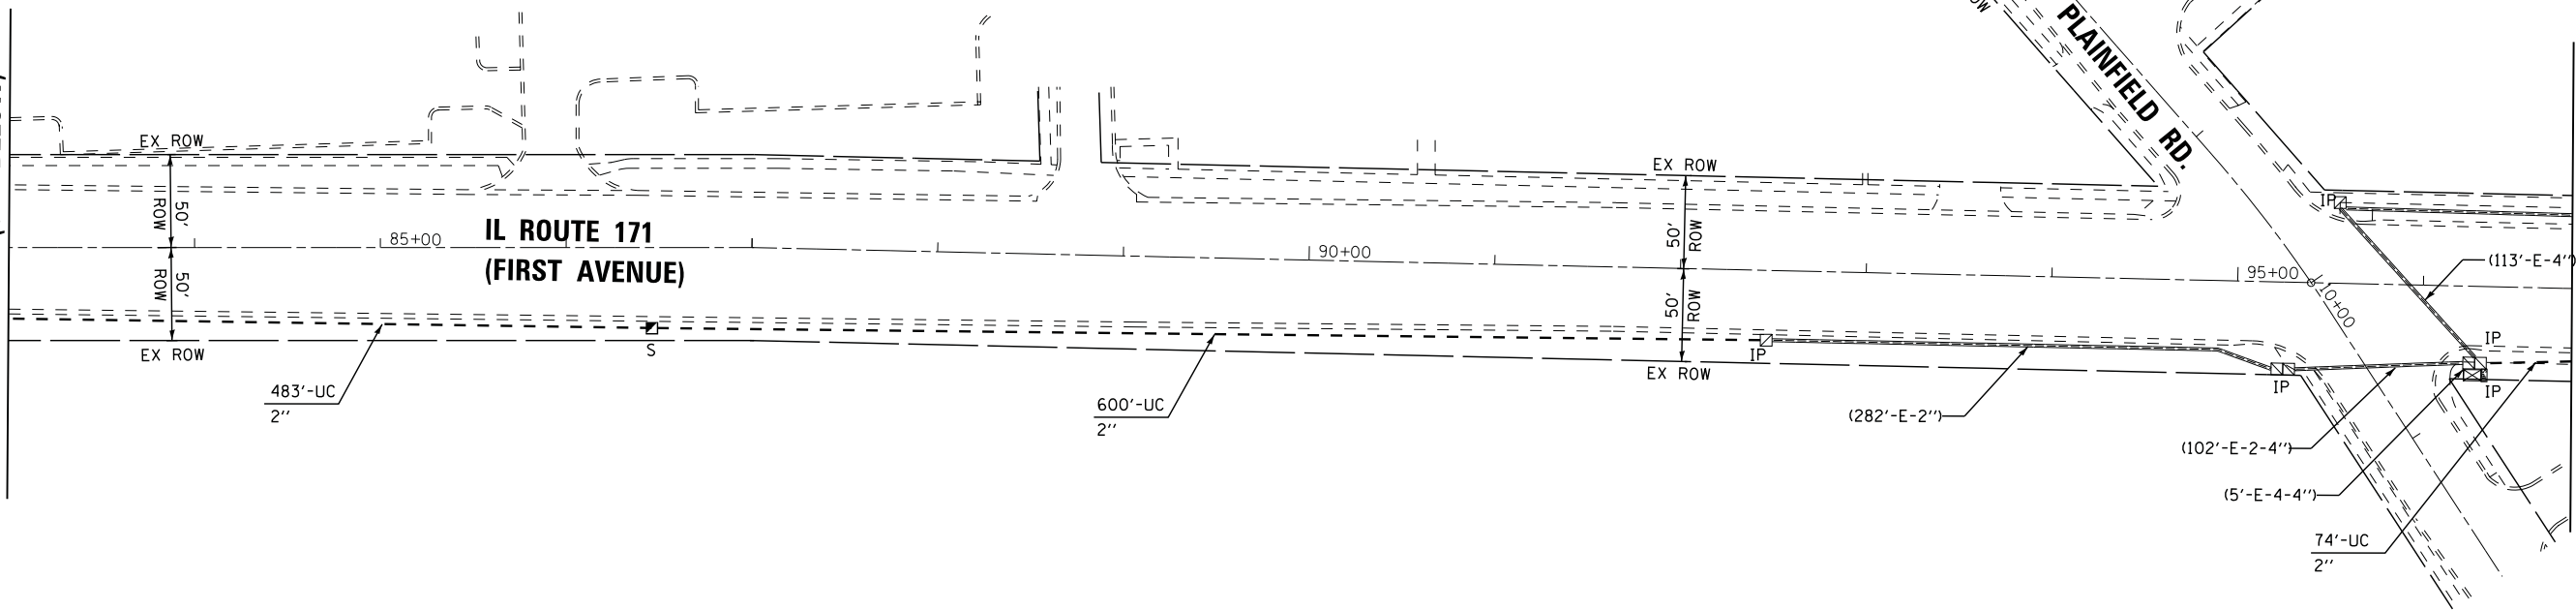

MATCH LINE IL RTE 171 (FIRST AVE)
 STA. 96+80 (SEE TS-29)

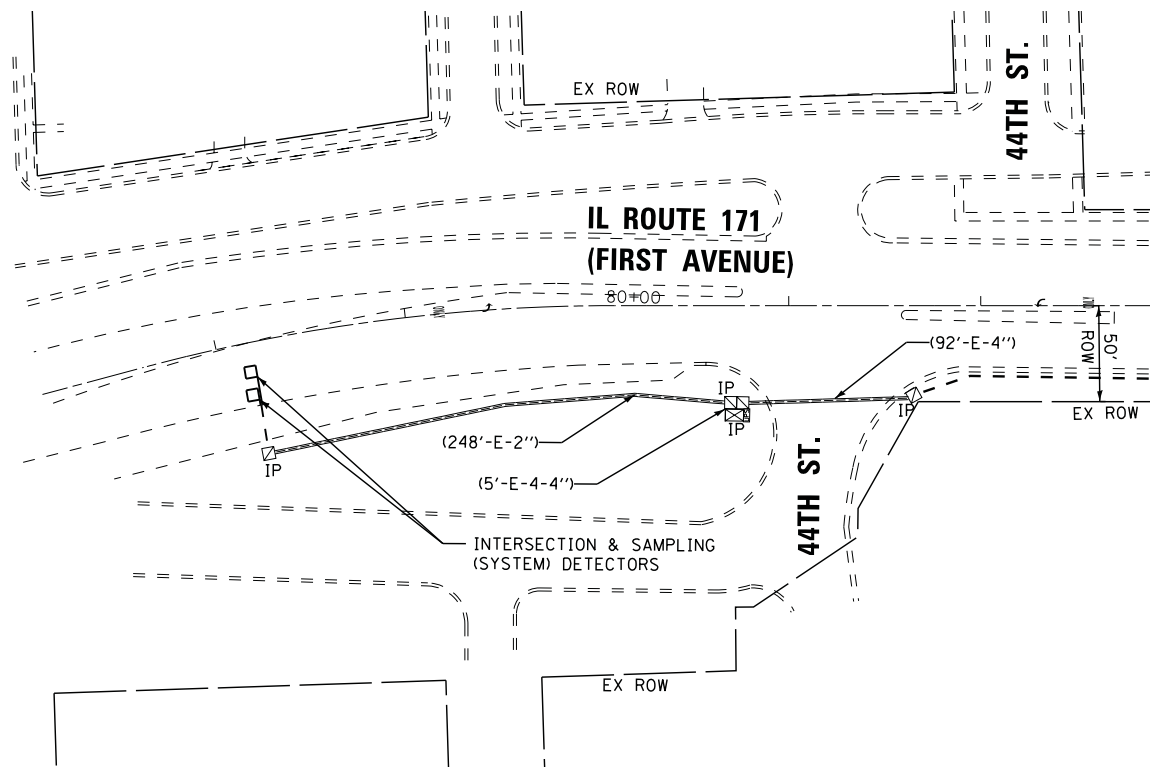

MATCH LINE IL RTE 171 (FIRST AVE)
 STA. 83+00 (SEE ABOVE)

THE TRAFFIC SIGNAL CONTROL EQUIPMENT FOR THIS PROJECT SHALL BE "EAGLE" TO MATCH THE EXISTING ADJACENT SYSTEM.

FILE NAME =	USER NAME = *USER*	DESIGNED - DW	REVISED -
N:\Projects\3\12055\DesignCAD\Sheet Files\60V34RWAInt-2.dgn		DRAWN - LV	REVISED -
	PLOT SCALE = *SCALE*	CHECKED - KM	REVISED -
	PLOT DATE = 10/11/2013	DATE - 9/25/2012	REVISED -

STATE OF ILLINOIS
 DEPARTMENT OF TRANSPORTATION

INTERCONNECT PLAN
 IL ROUTE 171 (FROM PLAINFIELD ROAD TO 44TH STREET)

SCALE: 1"=50' SHEET NO. 2 OF 3 SHEETS STA. TO STA.

F.A.P. RTE.	SECTION	COUNTY	TOTAL SHEETS	SHEET NO.
372	2012-0471	COOK	63	49
CONTRACT NO. 60V34				
ILLINOIS FED. AID PROJECT				