
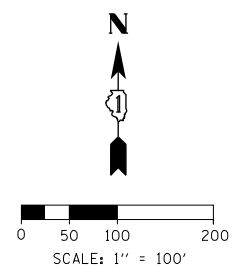


FILE PATH = p:\1\388035\pmt\1\aecon\line\local\p\AECD000\Documents\01_Americas\Transportation\60269938_Circle\Phase\1\000_CAD\005_Roadway_Sheets\60W29_Sht-1B-04.dgn

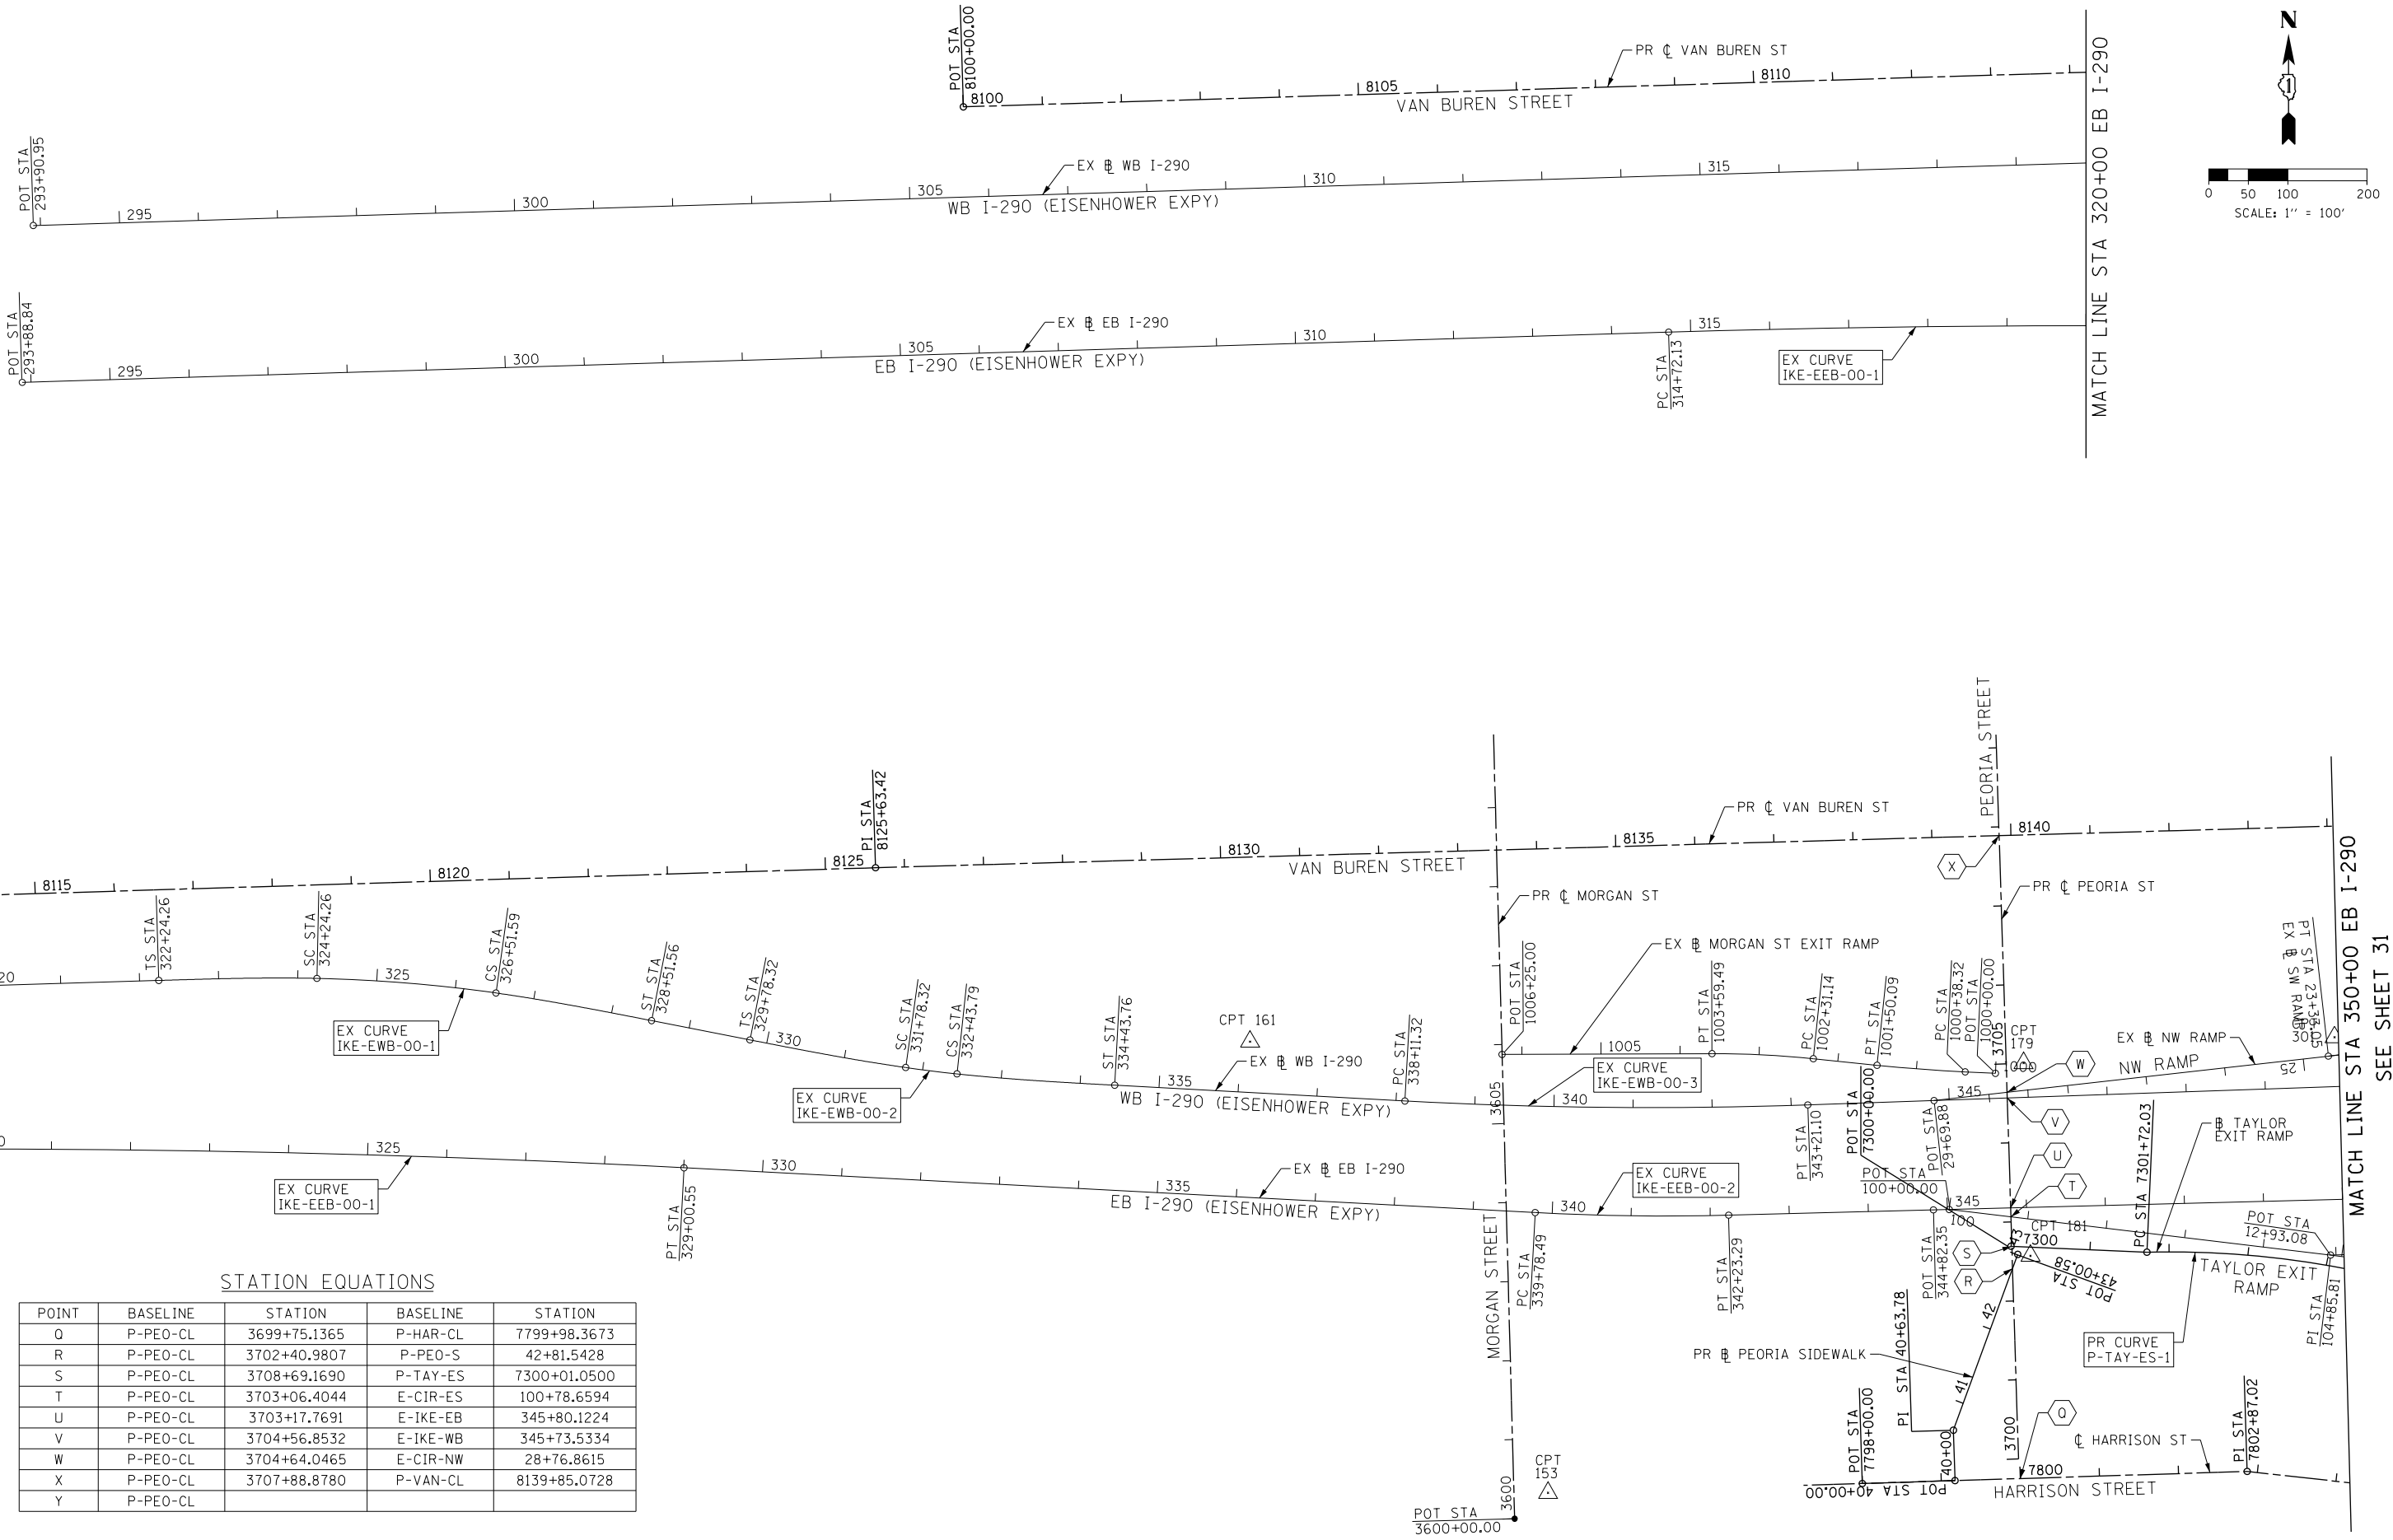

MATCH LINE STA 320+00 EB I-290

MATCH LINE STA 350+00 EB I-290

STATION EQUATIONS

POINT	BASELINE	STATION	BASELINE	STATION
Q	P-PEO-CL	3699+75.1365	P-HAR-CL	7799+98.3673
R	P-PEO-CL	3702+40.9807	P-PEO-S	42+81.5428
S	P-PEO-CL	3708+69.1690	P-TAY-ES	7300+01.0500
T	P-PEO-CL	3703+06.4044	E-CIR-ES	100+78.6594
U	P-PEO-CL	3703+17.7691	E-IKE-EB	345+80.1224
V	P-PEO-CL	3704+56.8532	E-IKE-WB	345+73.5334
W	P-PEO-CL	3704+64.0465	E-CIR-NW	28+76.8615
X	P-PEO-CL	3707+88.8780	P-VAN-CL	8139+85.0728
Y	P-PEO-CL			



DI60W29-Sht-1B-04.dgn
 USER NAME = BAW:tor t
 PLOT SCALE = 200.0000' / in.
 PLOT DATE = 10/28/2013

DESIGNED - JLV
 DRAWN - BAW
 CHECKED - JMG
 DATE - 10/30/2013

REVISED -
 REVISED -
 REVISED -
 REVISED -

**STATE OF ILLINOIS
 DEPARTMENT OF TRANSPORTATION**

ALIGNMENT, TIES AND BENCHMARKS

SCALE: 1" = 100' SHEET 4 OF 9 SHEETS STA. TO STA.

F.A.I. R.E.	SECTION	COUNTY	TOTAL SHEETS	SHEET NO.
90/94/290	2013-011R	COOK	356	33
CONTRACT NO. 60W29			ILLINOIS FED. AID PROJECT	

SEE SHEET 31