



FILE PATH = p:\388035-p\m\l\escomon\me\local\p\MECD\000\Documents\01\_Americas\Transportation\60269938\_Circle\Phase\_1\1\000\_CAD\006\_Roadway\_Sheets\60W29\_Sht-ATB-06.dgn

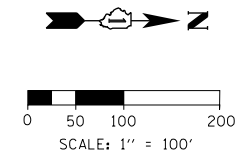

PROP. CURVE PEO-SIP-2-1	PROP. CURVE PEO-SIP-2-2
PI STA. = 22+03.45	PI STA. = 22+66.99
Δ = 45° 10' 01" (RT)	Δ = 45° 01' 21" (LT)
D = 716' 11' 50"	D = 381' 58' 19"
R = 8.00'	R = 15.00'
T = 3.33'	T = 6.22'
L = 6.31'	L = 11.79'
E = 0.66'	E = 1.24'
e = -----	e = -----
T.R. = -----	T.R. = -----
P.C. STA = 22+00.13	P.C. STA = 22+60.78
P.T. STA = 22+06.43	P.T. STA = 22+72.56

PEO-SIP-2				
POINT	DESCRIPTION	STATION	NORTHING	EASTING
POT		20+00.00	1,897,592.5361	1,170,498.6879
PC	PEO-SIP-2-1	22+00.13	1,897,792.5550	1,170,492.1566
PI	PEO-SIP-2-1	22+03.45	1,897,795.8806	1,170,492.0480
PT	PEO-SIP-2-1	22+06.43	1,897,798.3023	1,170,494.3298
PC	PEO-SIP-2-2	22+60.78	1,897,837.8544	1,170,531.5977
PI	PEO-SIP-2-2	22+66.99	1,897,842.3790	1,170,535.8609
PT	PEO-SIP-2-2	22+72.56	1,897,848.5928	1,170,535.6737
PI	PEO-SIP3	25+42.84	1,898,118.7487	1,170,527.5339
PI	PEO-SIP-4	25+57.02	1,898,131.6770	1,170,521.7029
PI	PEO-SIP-5	25+95.39	1,898,145.2527	1,170,485.8201
PI	PEO-SIP-6	26+06.39	1,898,155.2801	1,170,481.2975
POT	PEO-SIP-7	28+24.55	1,898,373.3447	1,170,474.6693

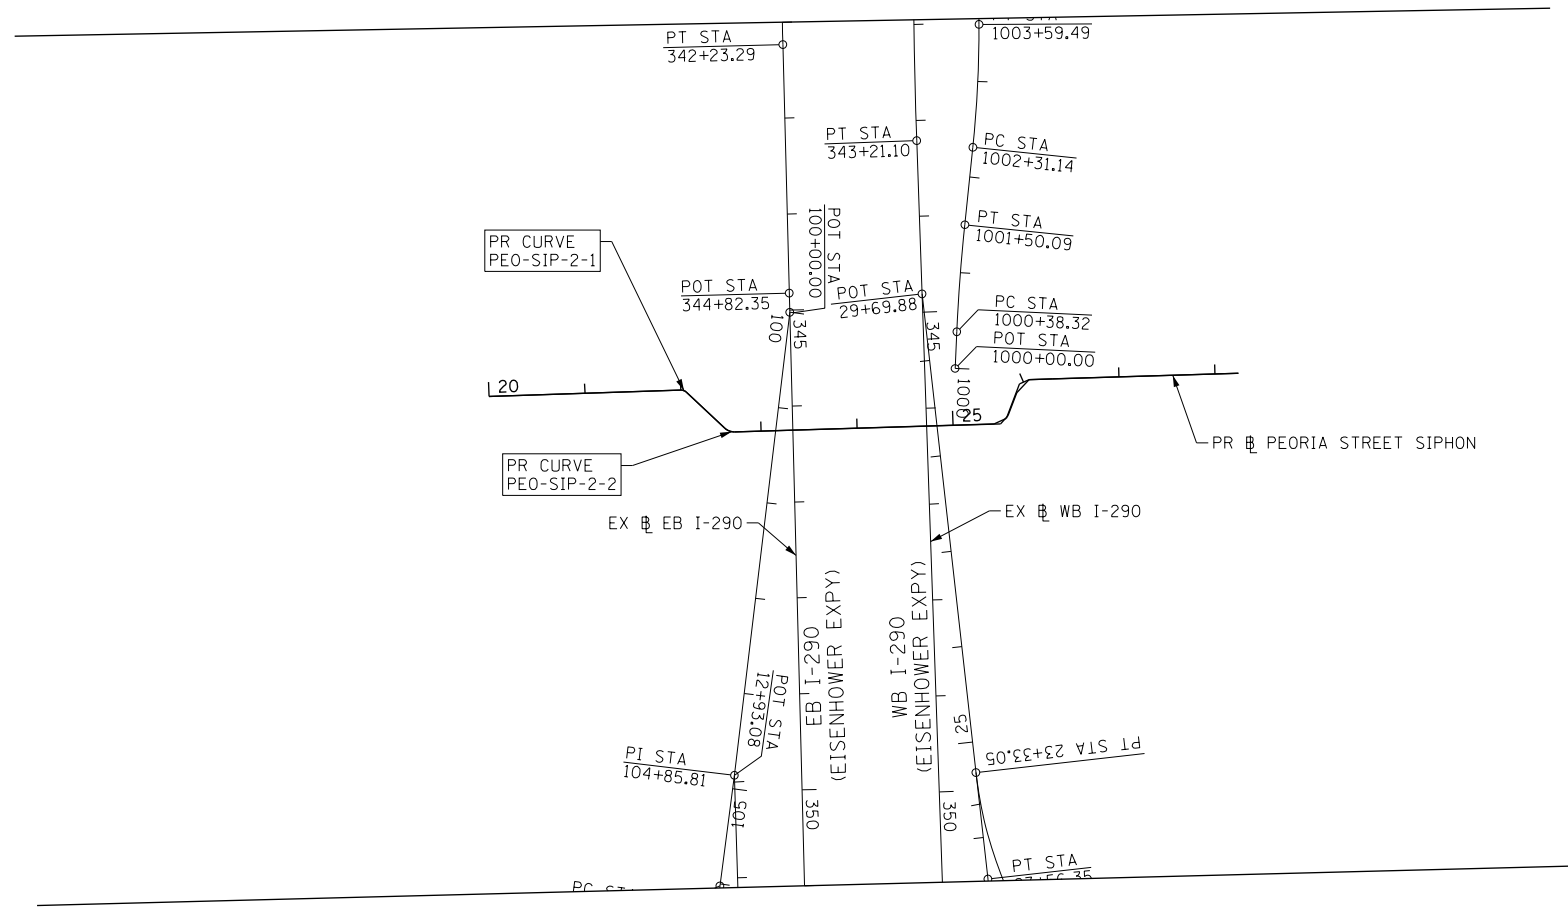

DI60W29-Sht-ATB-06.dgn	DESIGNED - JLV	REVISED -
USER NAME = BAW:tor t	DRAWN - BAW	REVISED -
PLOT SCALE = 200.0000' / in.	CHECKED - JMG	REVISED -
PLOT DATE = 10/28/2013	DATE - 10/30/2013	REVISED -

**STATE OF ILLINOIS  
DEPARTMENT OF TRANSPORTATION**

ALIGNMENT, TIES AND BENCHMARKS			
SCALE: 1" = 100'	SHEET 6	OF 9 SHEETS	STA. TO STA.

F.A.I. RTE. 90/94/290	SECTION 2013-011R	COUNTY COOK	TOTAL SHEETS 356	SHEET NO. 35
CONTRACT NO. 60W29			ILLINOIS FED. AID PROJECT	