
 

 








FILE PATH = p:\388035\pmt\lsc\comon\me\local\p\wec\000\Documents\01_Americas\Transportation\60269938_Circle\Phase_1\1000_CAD\005_Roadway_Sheets\60W29_Sht-Staging-12.dgn

LEGEND

-  WORK ZONE
-  TEMPORARY IMPACT ATTENUATOR
-  TEMPORARY CONCRETE BARRIER
-  DIRECTION OF TRAFFIC FLOW
-  SIGN
-  ARROW BOARD
-  TYPE III BARRICADE
-  TYPE II BARRICADE OR DRUM WITH FLASHING LIGHT

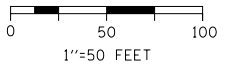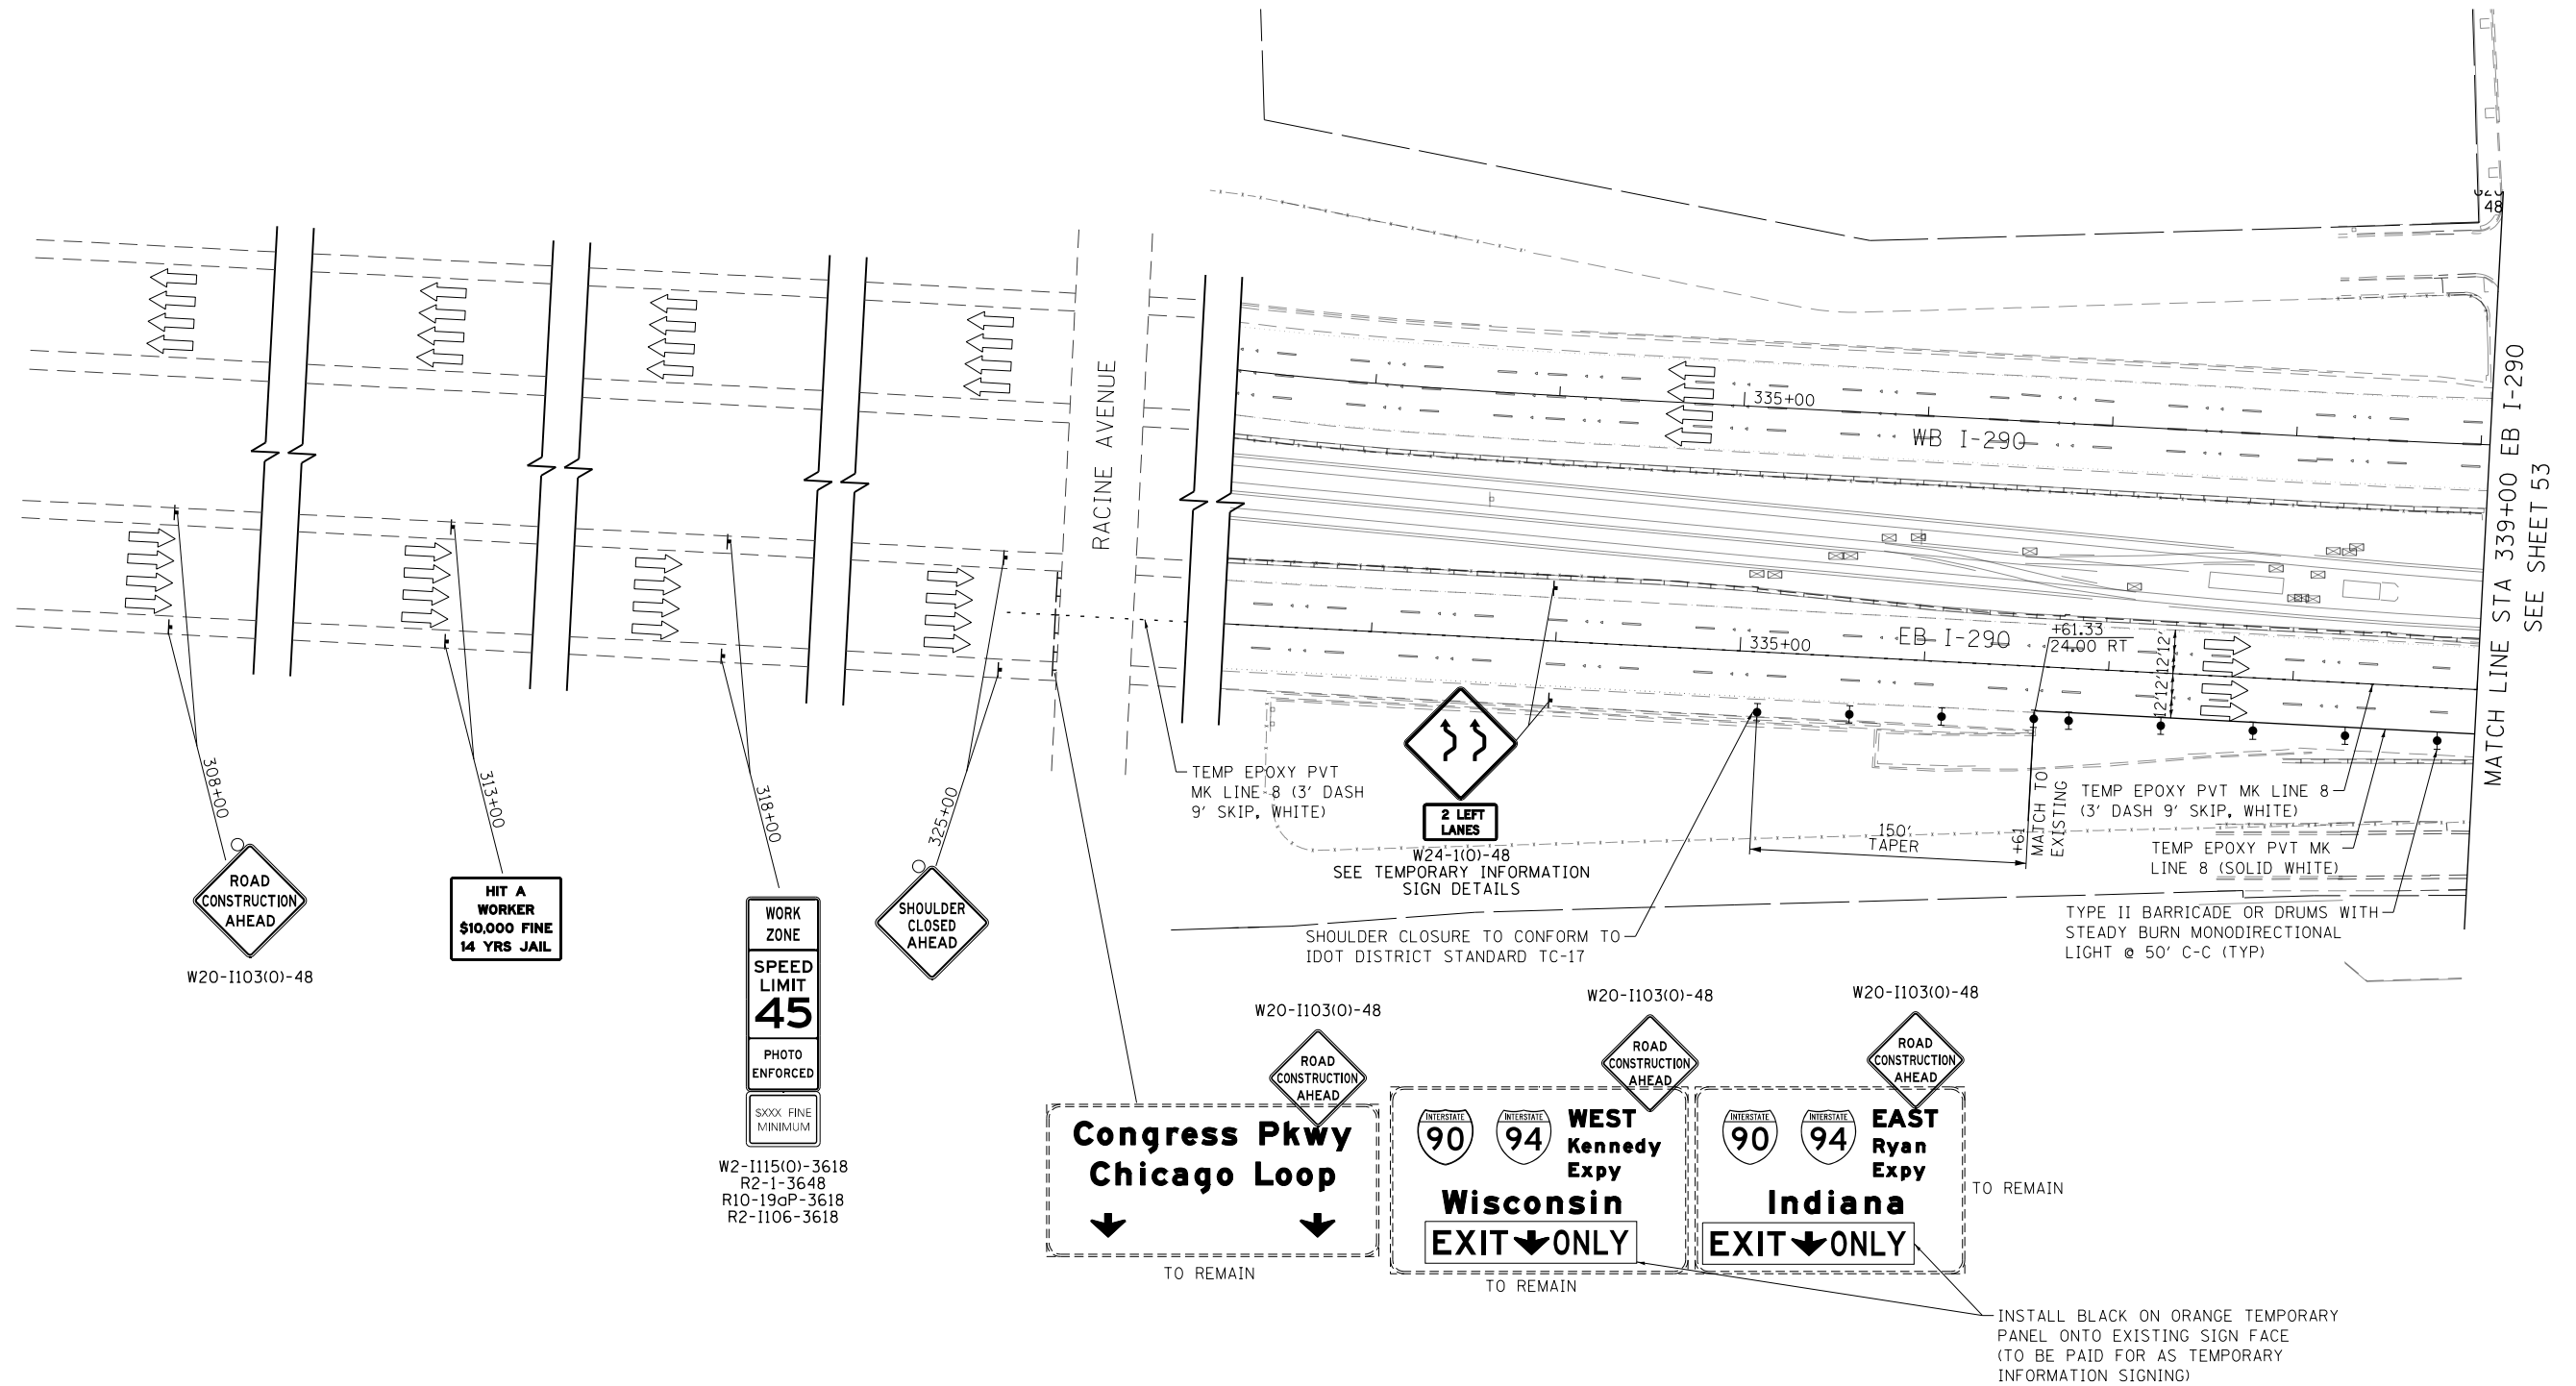

D:\60W29-Sht-Staging-12.dgn
USER NAME = BAWtor1
PLOT SCALE = 100.0000' / in.
PLOT DATE = 10/28/2013

DESIGNED - JDT	REVISED -
DRAWN - JTR	REVISED -
CHECKED - JMG	REVISED -
DATE - 10/30/2013	REVISED -

W2-1115(O)-3618	R2-1-3648	R10-19aP-3618	R2-1106-3618
-----------------	-----------	---------------	--------------

**STATE OF ILLINOIS
DEPARTMENT OF TRANSPORTATION**

SUGGESTED STAGES OF CONSTRUCTION AND TRAFFIC CONTROL PLAN			
I-290 STAGE 1A			
SCALE: 1"=50'	SHEET 2	OF 3 SHEETS	STA. 308+00 TO STA. 339+00

F.A.I. RTE.	SECTION	COUNTY	TOTAL SHEETS	SHEET NO.
90/94/290	2013-011R	COOK	356	52
CONTRACT NO. 60W29				
ILLINOIS FED. AID PROJECT				