
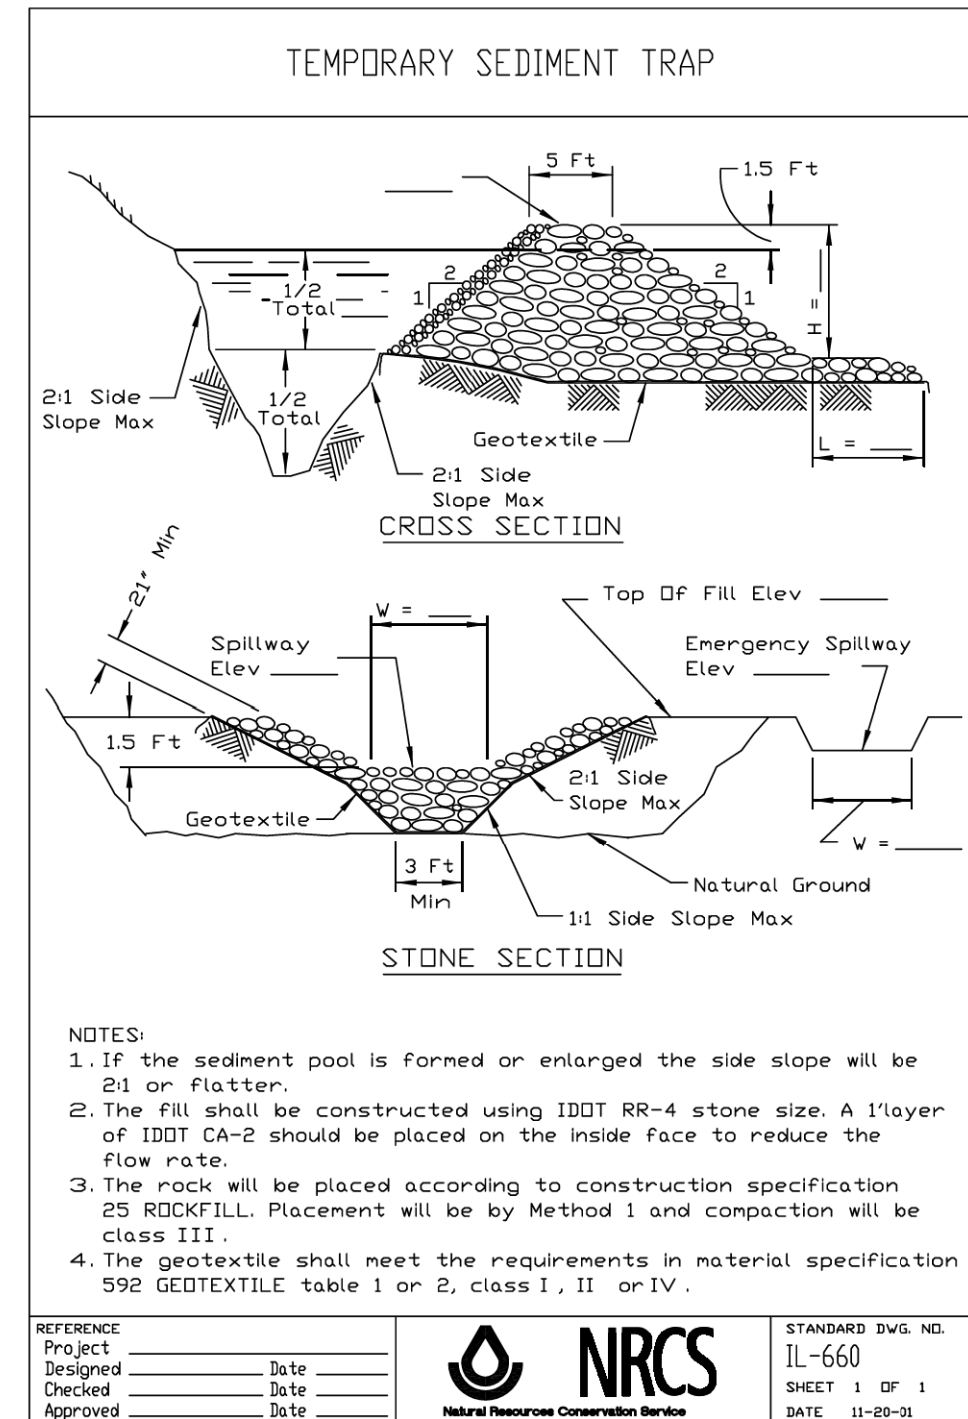


FILE PATH = p:\388035\pmt\lsc\comon\lme\local\p\wec\000\Documents\01\_Americas\Transportation\60269938\_Circle\Phase\_1\1000\_CAD\005\_Roadway\Sheets\60W29\_sht-Eros-Detail-01.dgn

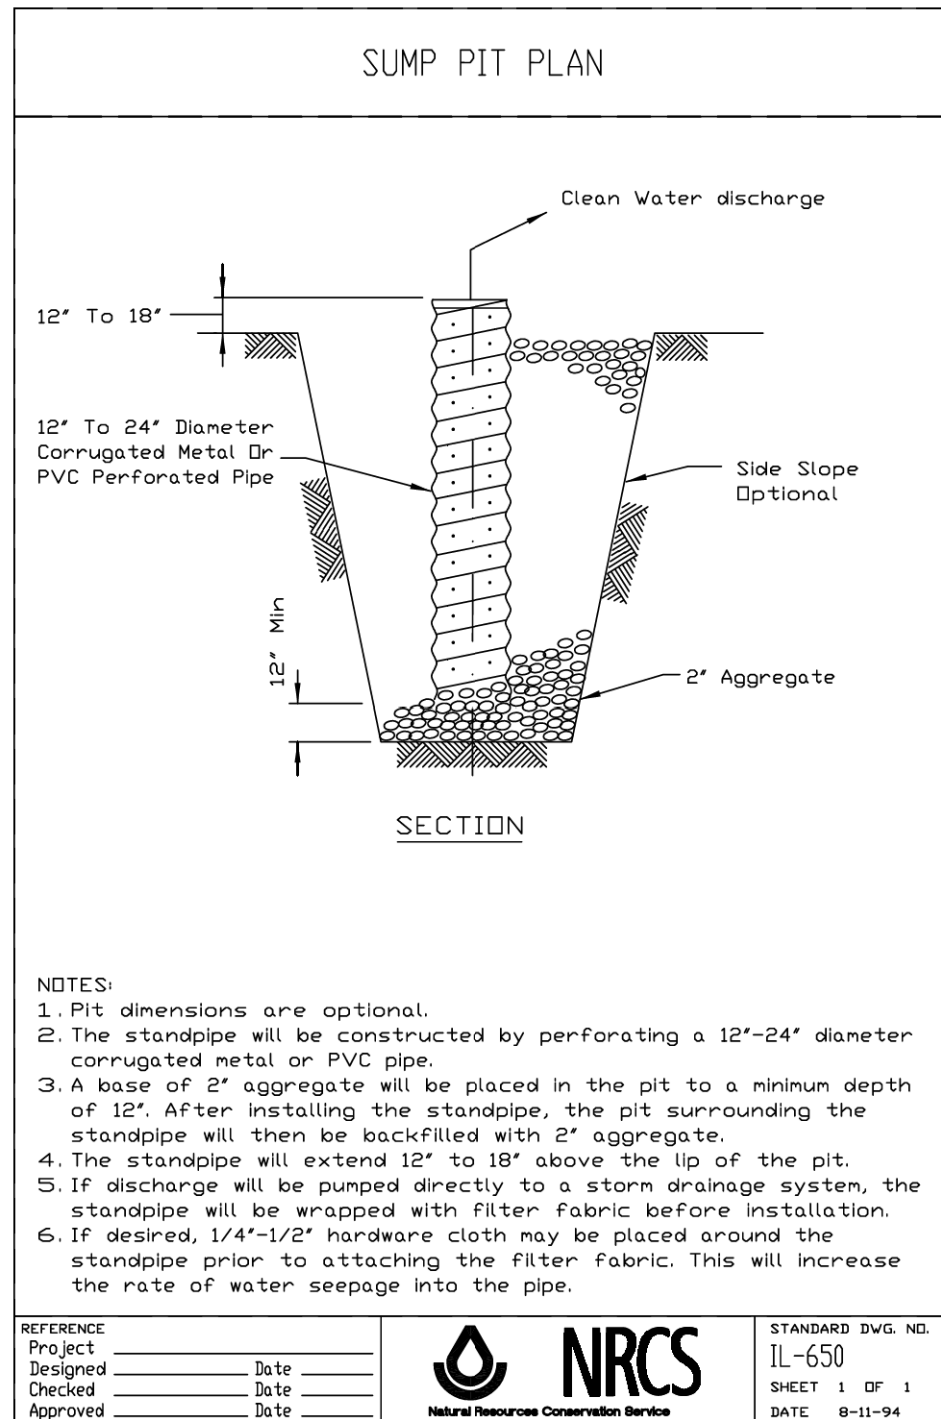

D:\60W29-sht-Eros-Detail-01.dgn USER NAME = BAWtor.t PLOT SCALE = 100.0000' / 1" PLOT DATE = 10/28/2013	DESIGNED - JLV DRAWN - JSL CHECKED - JMG DATE - 10/30/2013	REVISED - REVISED - REVISED - REVISED -	
--	---	--	--

**STATE OF ILLINOIS  
DEPARTMENT OF TRANSPORTATION**

**EROSION AND SEDIMENTATION CONTROL PLAN  
DETAILS**

SCALE: NONE    SHEET 1 OF 1 SHEETS    STA. \_\_\_\_\_ TO STA. \_\_\_\_\_

F.A.I. R.T.E.	SECTION	COUNTY	TOTAL SHEETS	SHEET NO.
90/94/290	2013-011R	COOK	356	67
CONTRACT NO. 60W29				
ILLINOIS FED. AID PROJECT				