

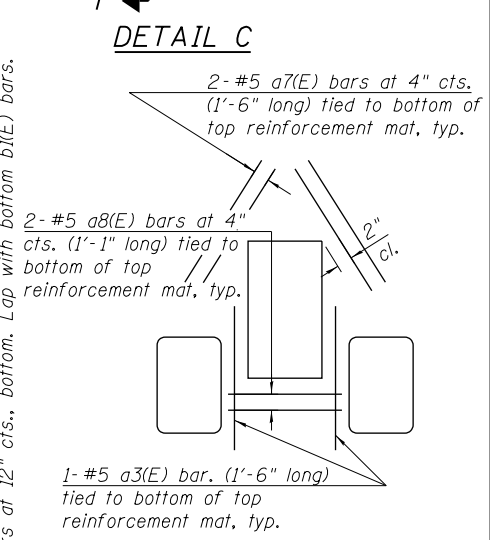
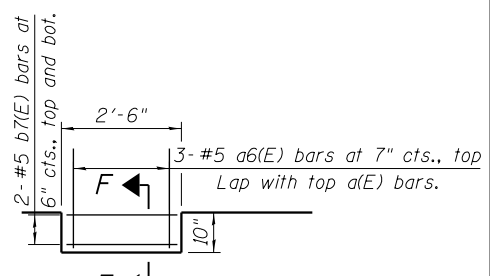
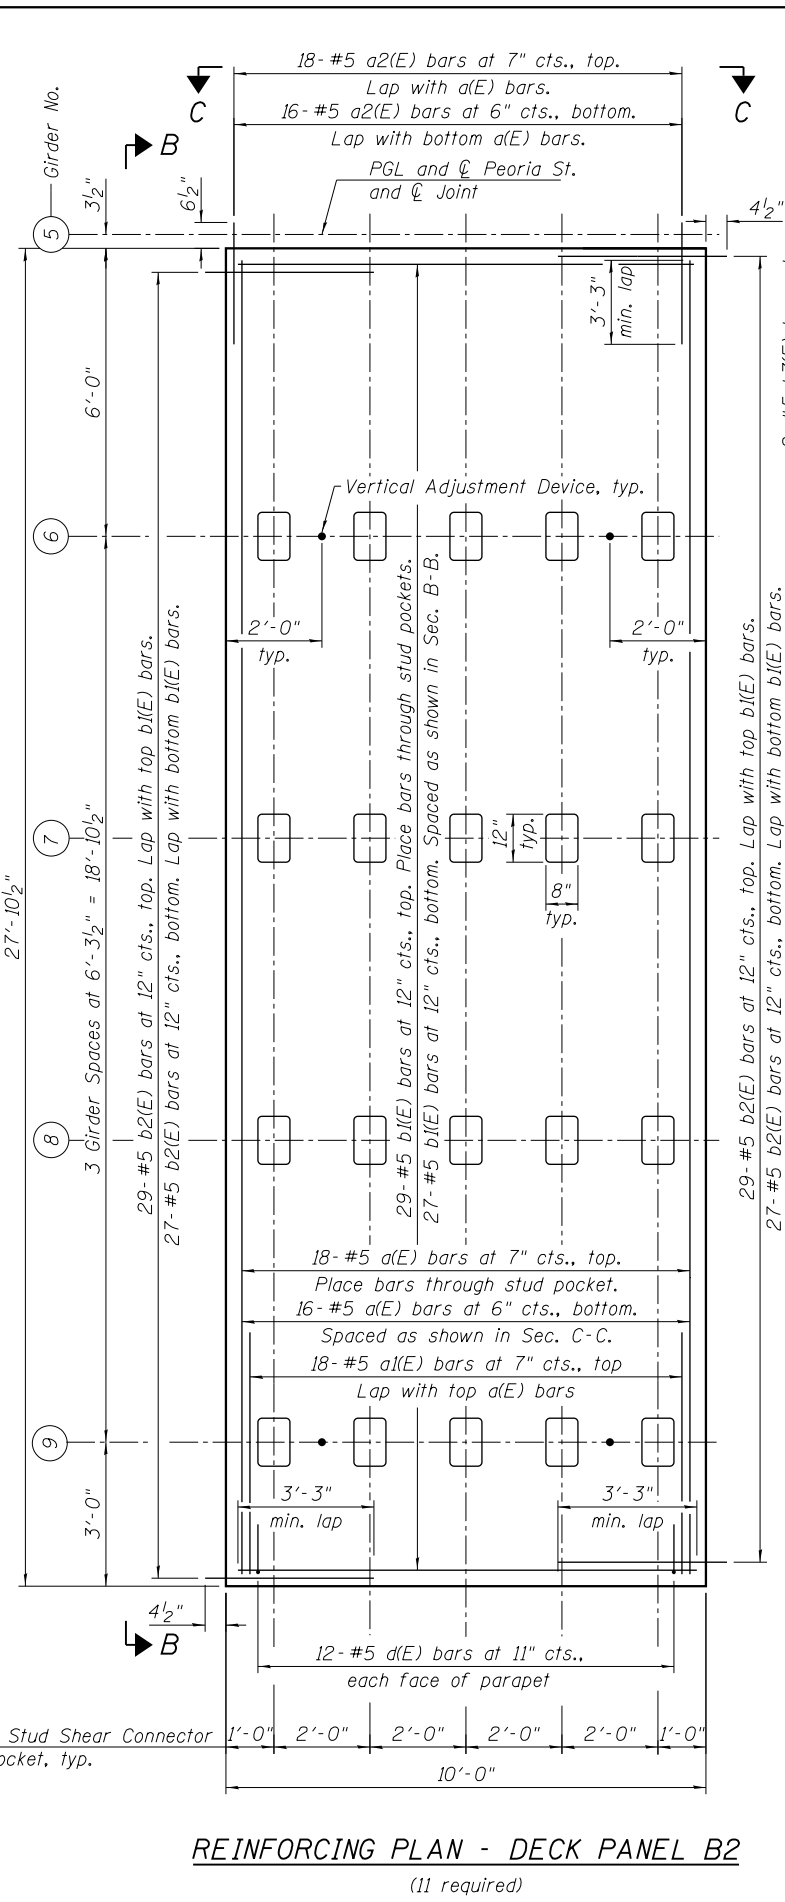


11:02:49 PM
0161708-60W29-5018-Deck_PnlDet3.dgn

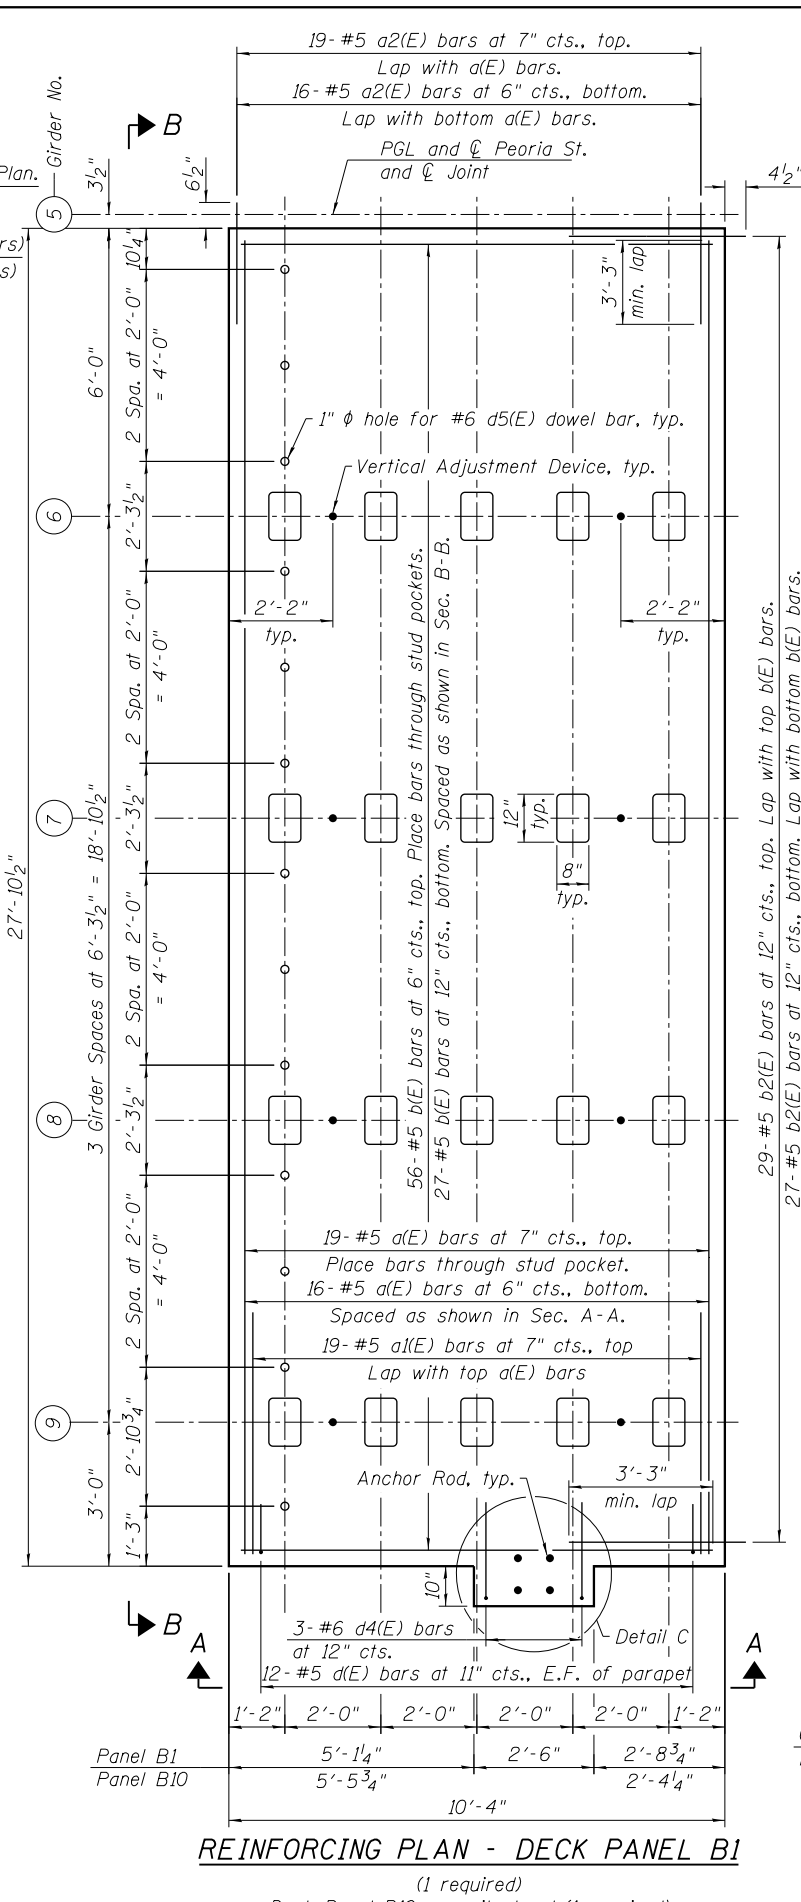

Notes:
Provide a 3/4" min. gap between adjacent b2(E) or b4(E) dowels within UHPC joints. See Detail B on Sheet 16 of 55.
For Sections A-A, B-B, C-C and D-D see Sheet 20 of 55.
See Sheet 20 of 55 for anchor rod details.
For Section F-F, see Sheet 21 of 55.

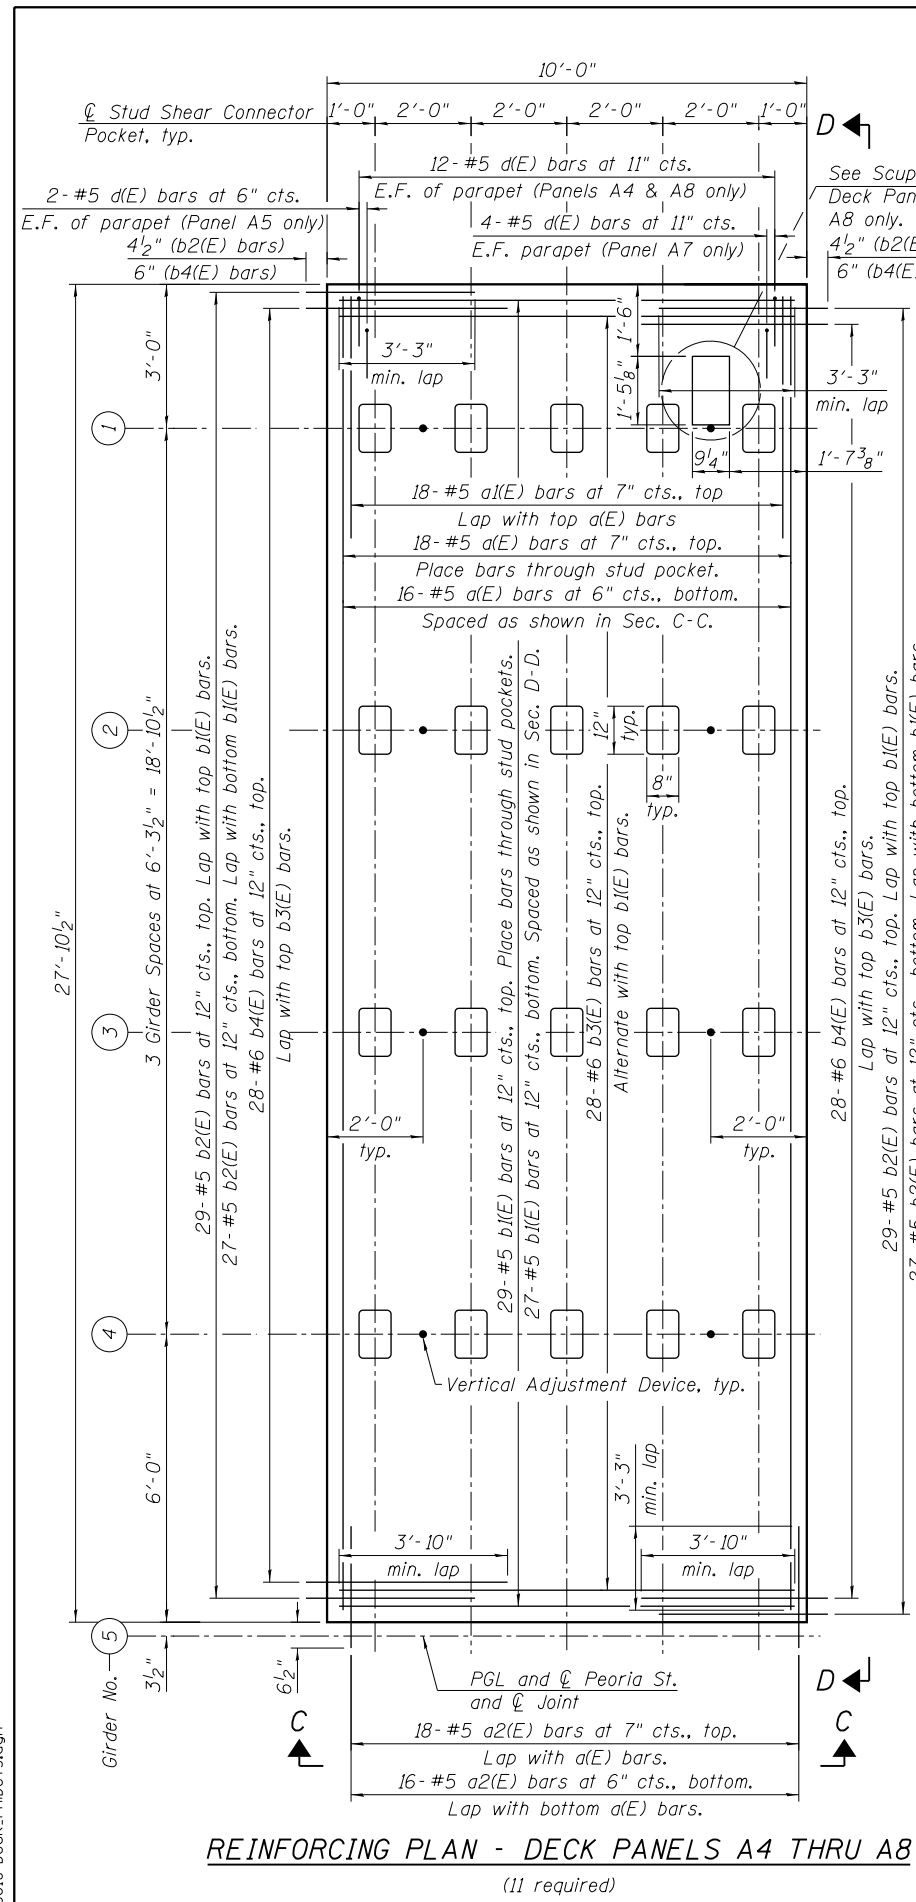

USER NAME = BAWItoft	DESIGNED JRM	REVISED
CHECKED WJC	REVISED	
PLOT SCALE = 4:0.0000 '1' / in.	DRAWN RLS	REVISED
PLOT DATE = 10/28/2013	CHECKED DL	REVISED

STATE OF ILLINOIS
DEPARTMENT OF TRANSPORTATION

PRECAST DECK PANEL DETAILS 3
STRUCTURE NO. 016-1708
SHEET NO. 18 OF 55 SHEETS

MUN	SECTION	COUNTY	TOTAL SHEETS	SHEET NO.
2090	2013-011R	COOK	356	150
ILLINOIS FED. AID PROJECT			CONTRACT NO.	60W29